


**GROUND FLOOR
LAYOUT PLAN**

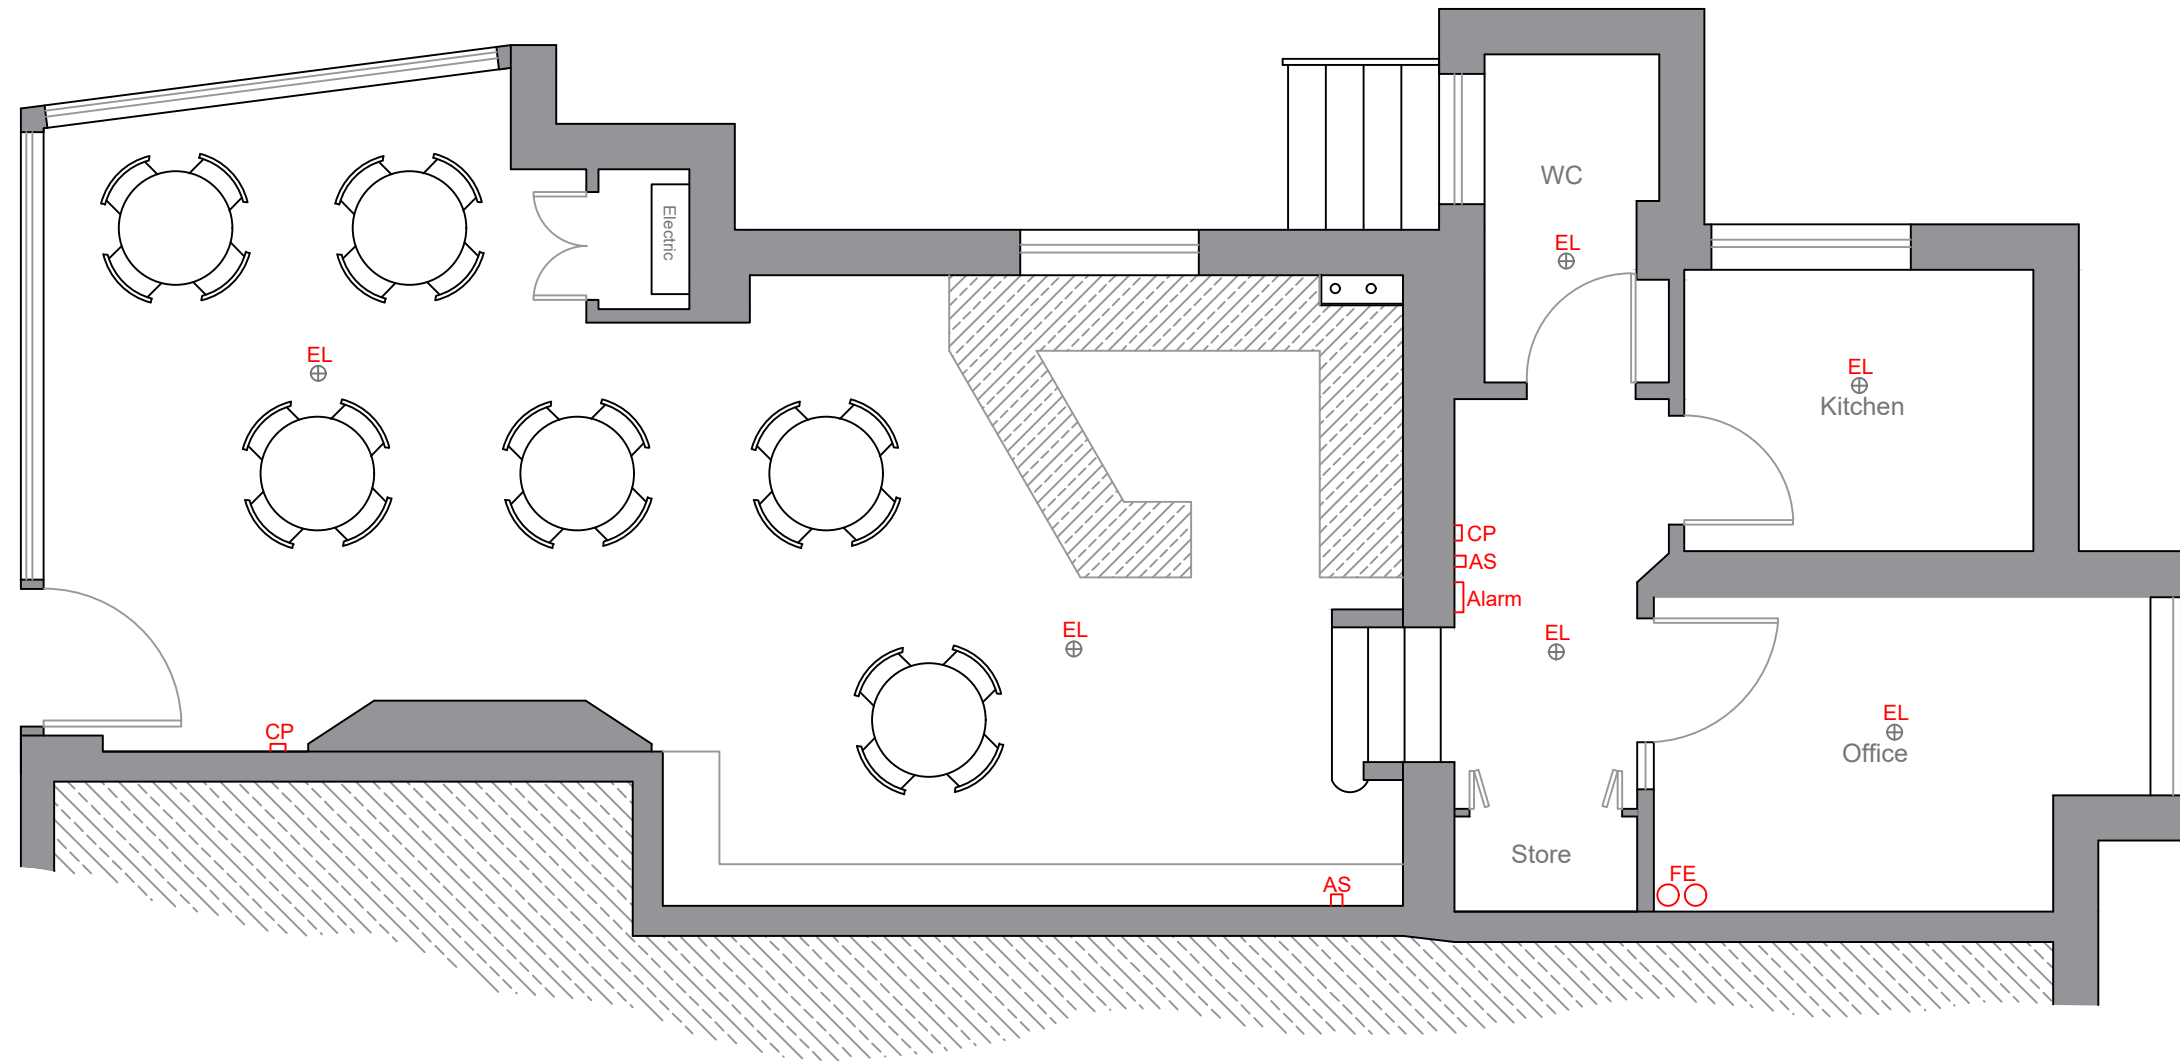

Proposed Ground Floor Plan

Scale 1:50

DRAWING TITLE:

**PROPOSED
ARRANGEMENT**

CLIENT:

Name: 57A Victoria Road West
Cleveleys,
Thornton Cleveleys,
FY5 1AJ

SCALE:

1:50

DRAWN BY:

MD

DRAWING NO:

DG - 23 - 002- VICT

REV:

A