


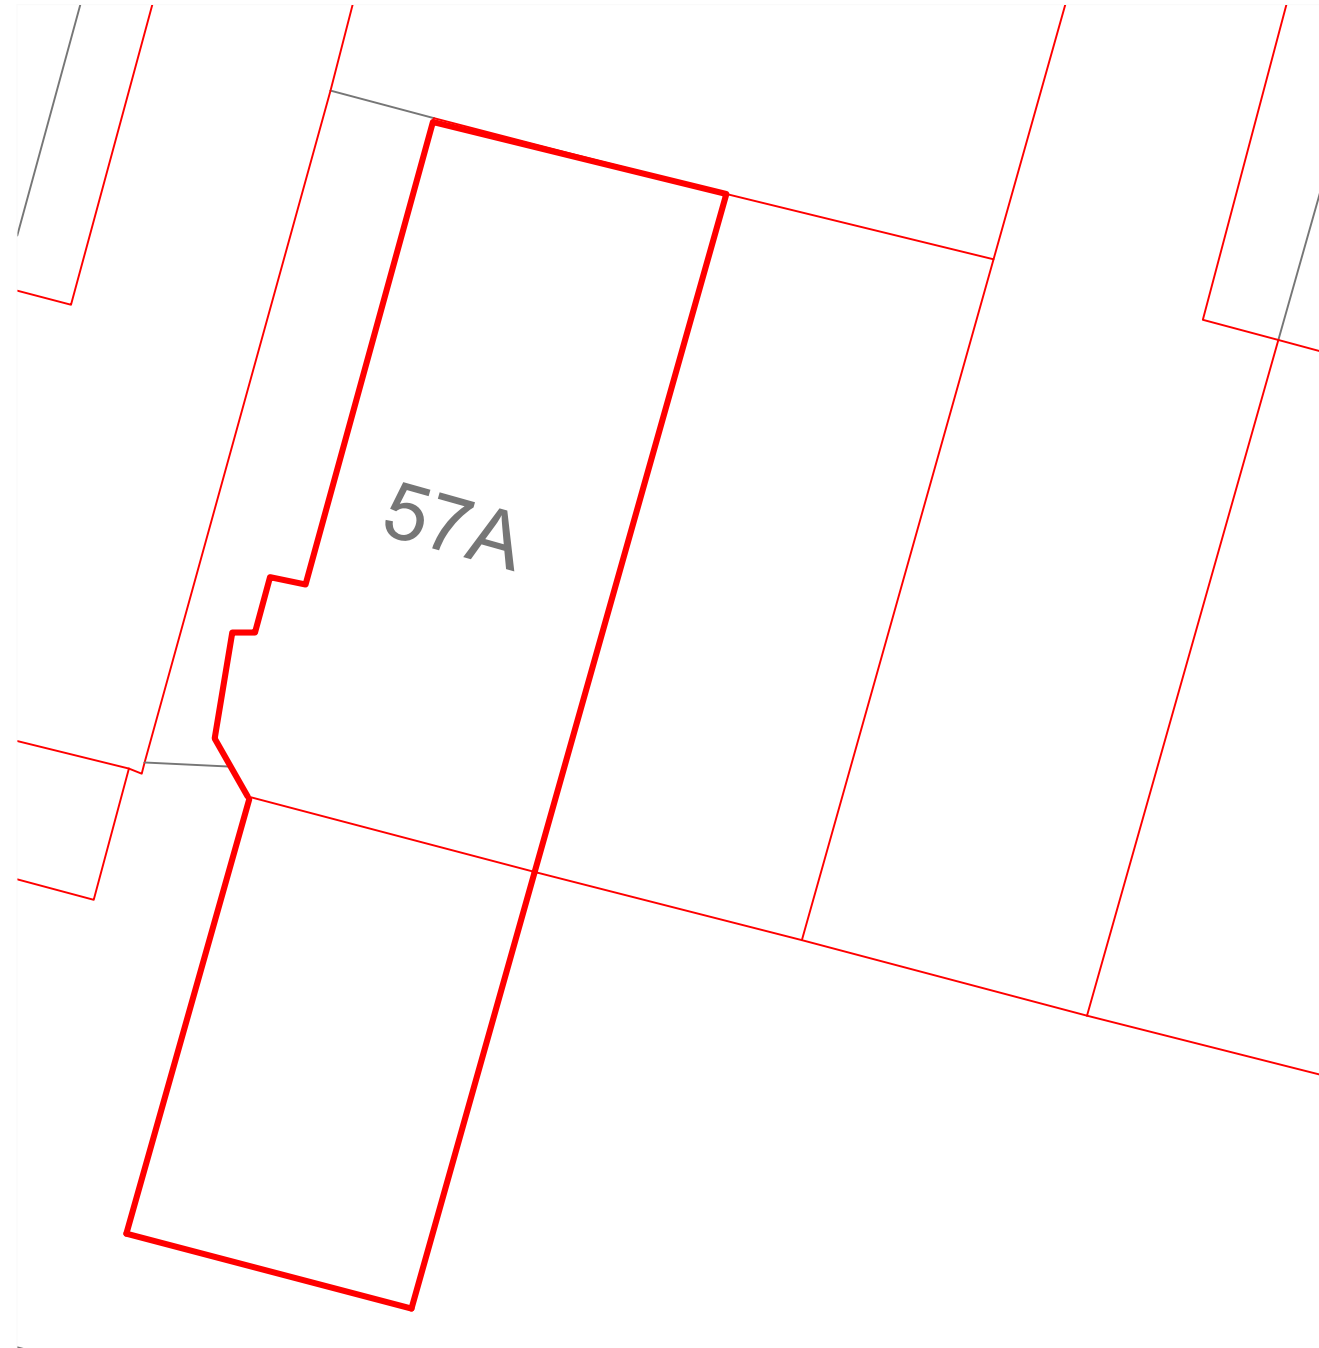

**Location Plan**

Scale 1:1250



**Site Plan**

Scale 1:150

**PROPOSED CHANGE  
OF USE**

DRAWING TITLE:

**LOCATION  
PLANS**

CLIENT:

Name: 57A Victoria Road West  
Cleveleys,  
Thornton Cleveleys,  
FY5 1AJ

SCALE:

As Shown @ A3

DRAWN BY:

MD

DRAWING NO:

DG - 23 - 003- VICT

REV:

B