

▼ C

▲ B

▼ C

▲ B

→ D      ← A

glass block opening  
(bricked in behind)  
rwp  
vent  
window to kitchen

**PLANNING**

**RUNDELL ASSOCIATES**

Architecture & Design  
12 Salem Rd, London W2 4DL  
+44 (0)207 483 8360  
office@rundellassociates.com  
rundellassociates.com



Client	-
Structural Engineer	-
Services Engineer	-
Quantity Surveyor	-

Project  
**23a Craven Hill**

Drawing Title  
**23a Craven Hill  
Plans  
Basement plan**

Date 19/10/2023 Rev. A


Scale 1:100


Job no.

Dwg No. **301**

Drawn Checked

DO NOT SCALE FROM THE DRAWING. ALL DIMENSIONS ARE IN MM AND INDICATIVE ONLY. © RUNDELL & ASSOCIATES LTD.

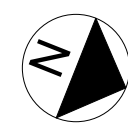


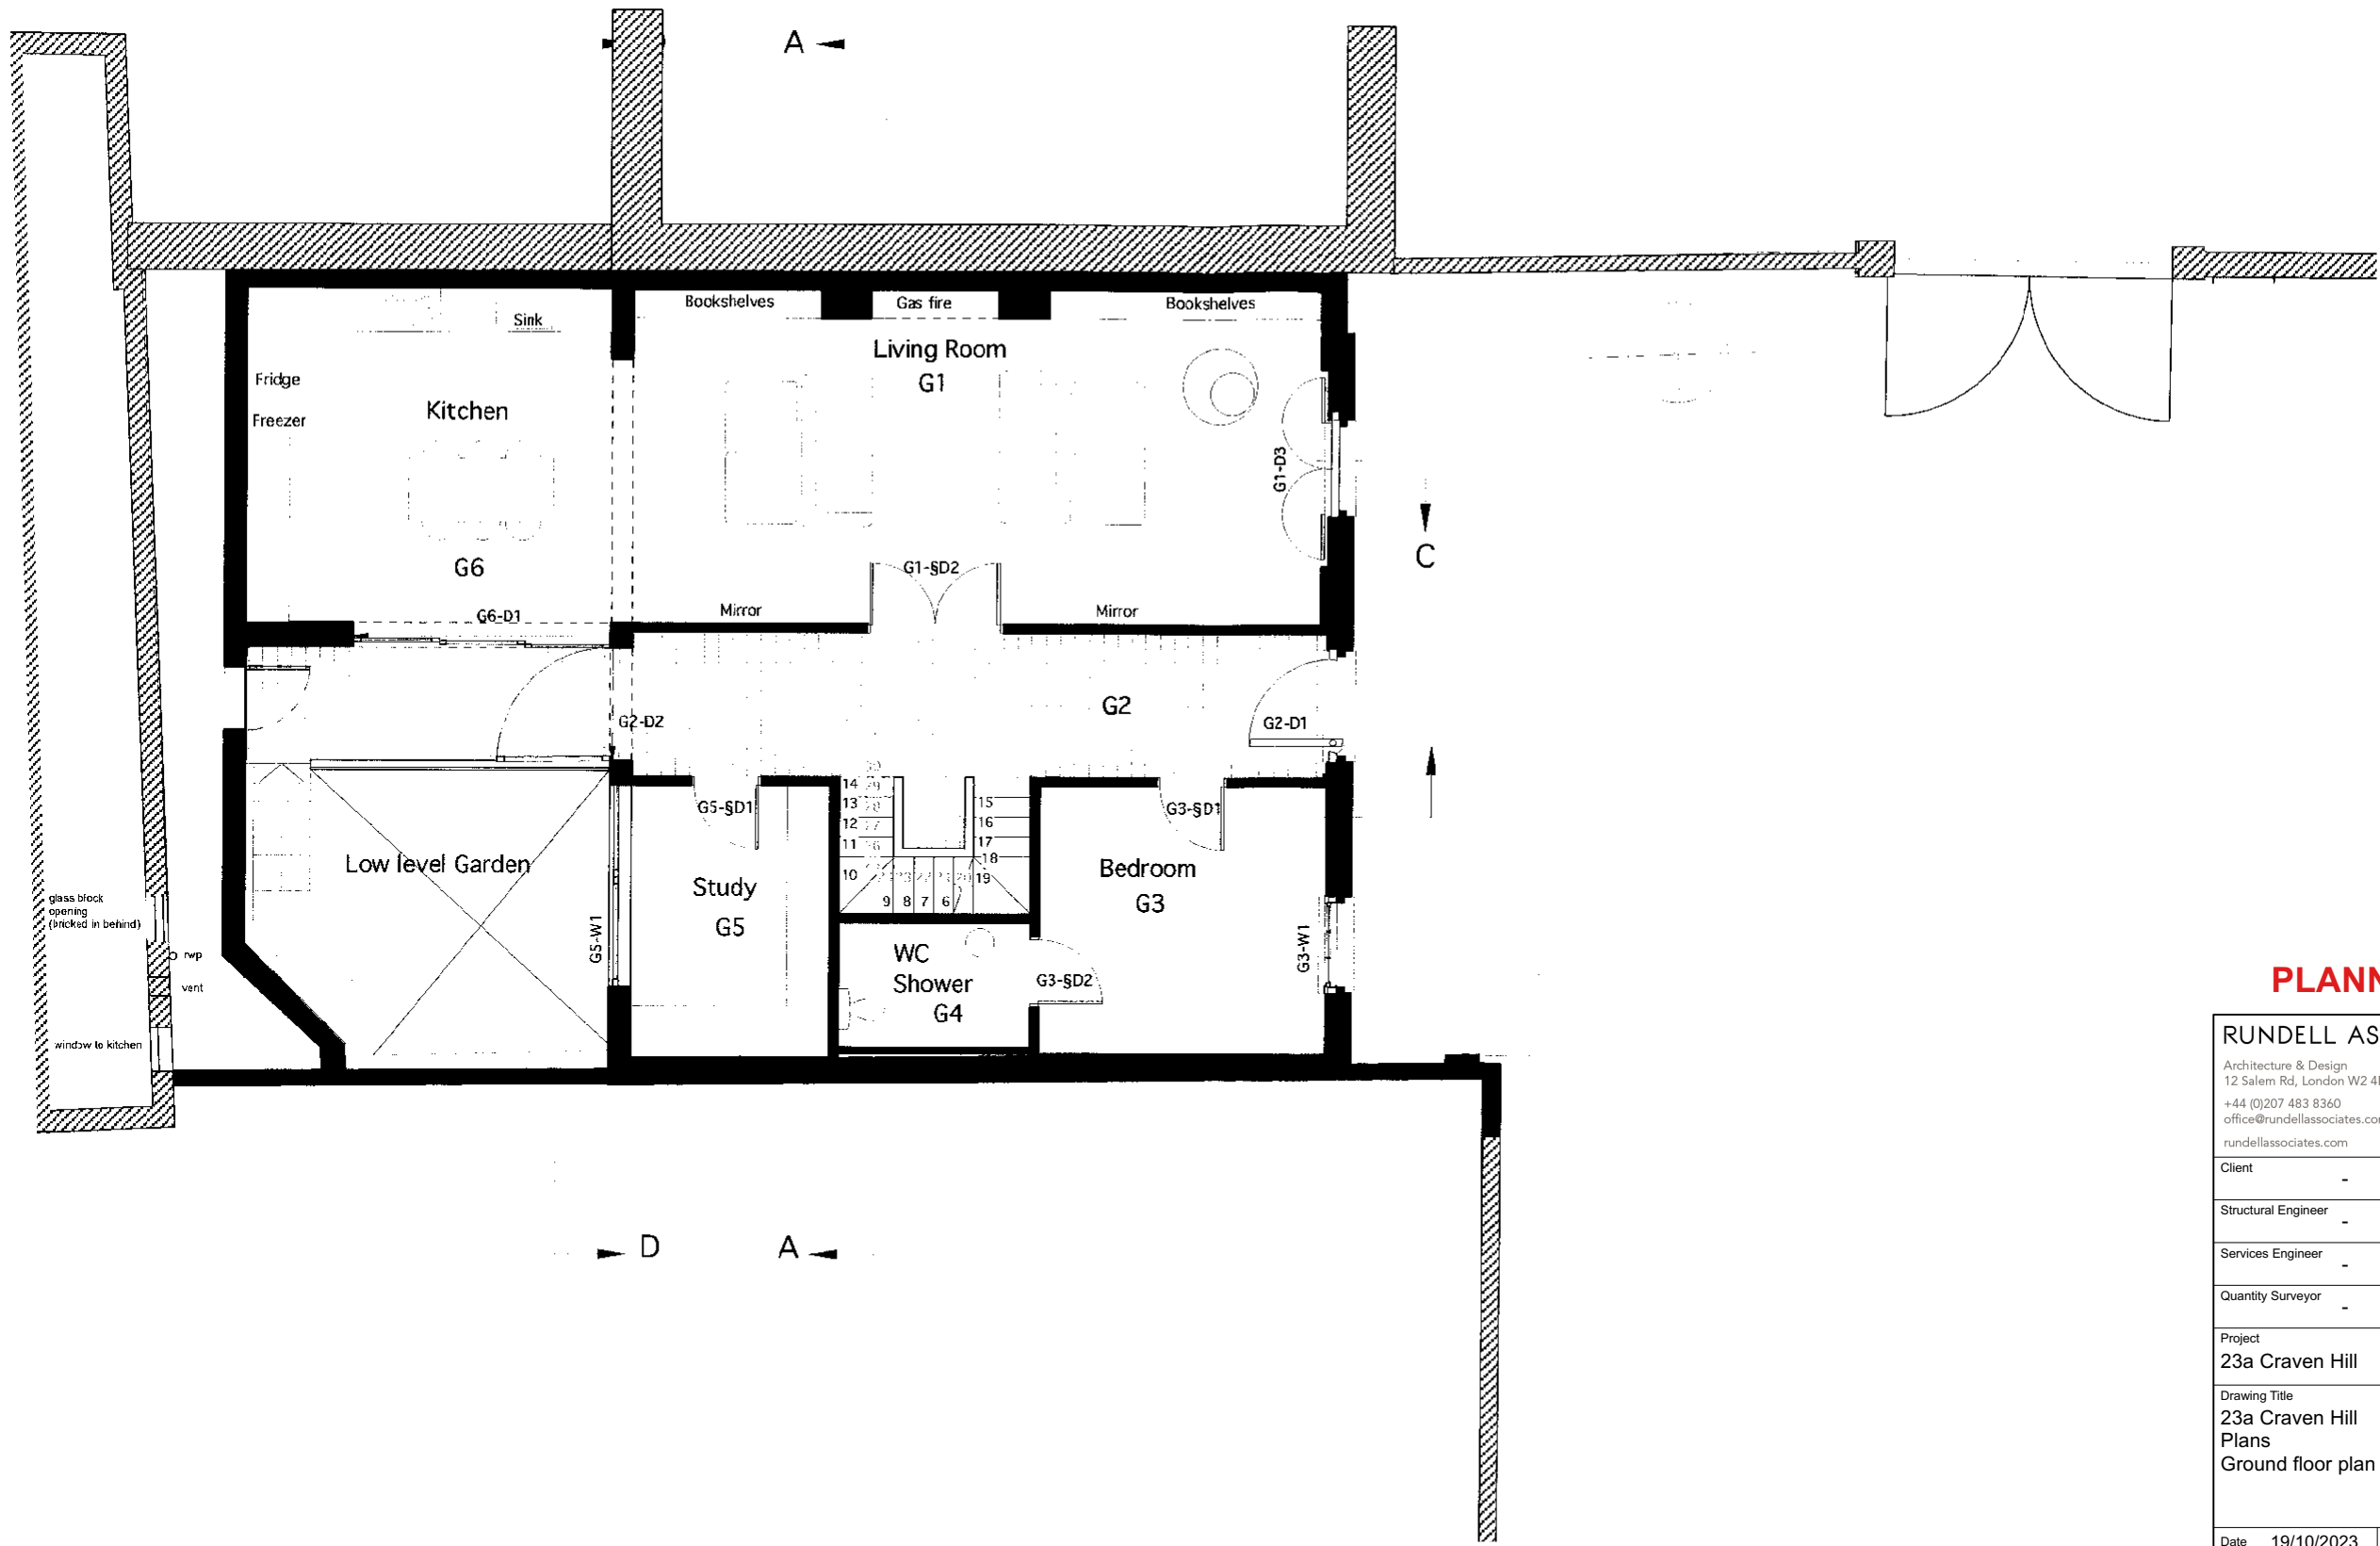

**PLANNING**

<b>RUNDELL ASSOCIATES</b>	
Architecture & Design 12 Salem Rd, London W2 4DL +44 (0)207 483 8360 office@rundellassociates.com rundellassociates.com	
Client	-
Structural Engineer	-
Services Engineer	-
Quantity Surveyor	-
Project	23a Craven Hill
Drawing Title	23a Craven Hill Plans Ground floor plan
Date	19/10/2023
Rev.	A
Scale	1:100
Job no.	
Dwg No.	<b>302</b>
Drawn	Checked
DO NOT SCALE FROM THE DRAWING. ALL DIMENSIONS ARE IN MM AND INDICATIVE ONLY. © RUNDELL & ASSOCIATES LTD.	



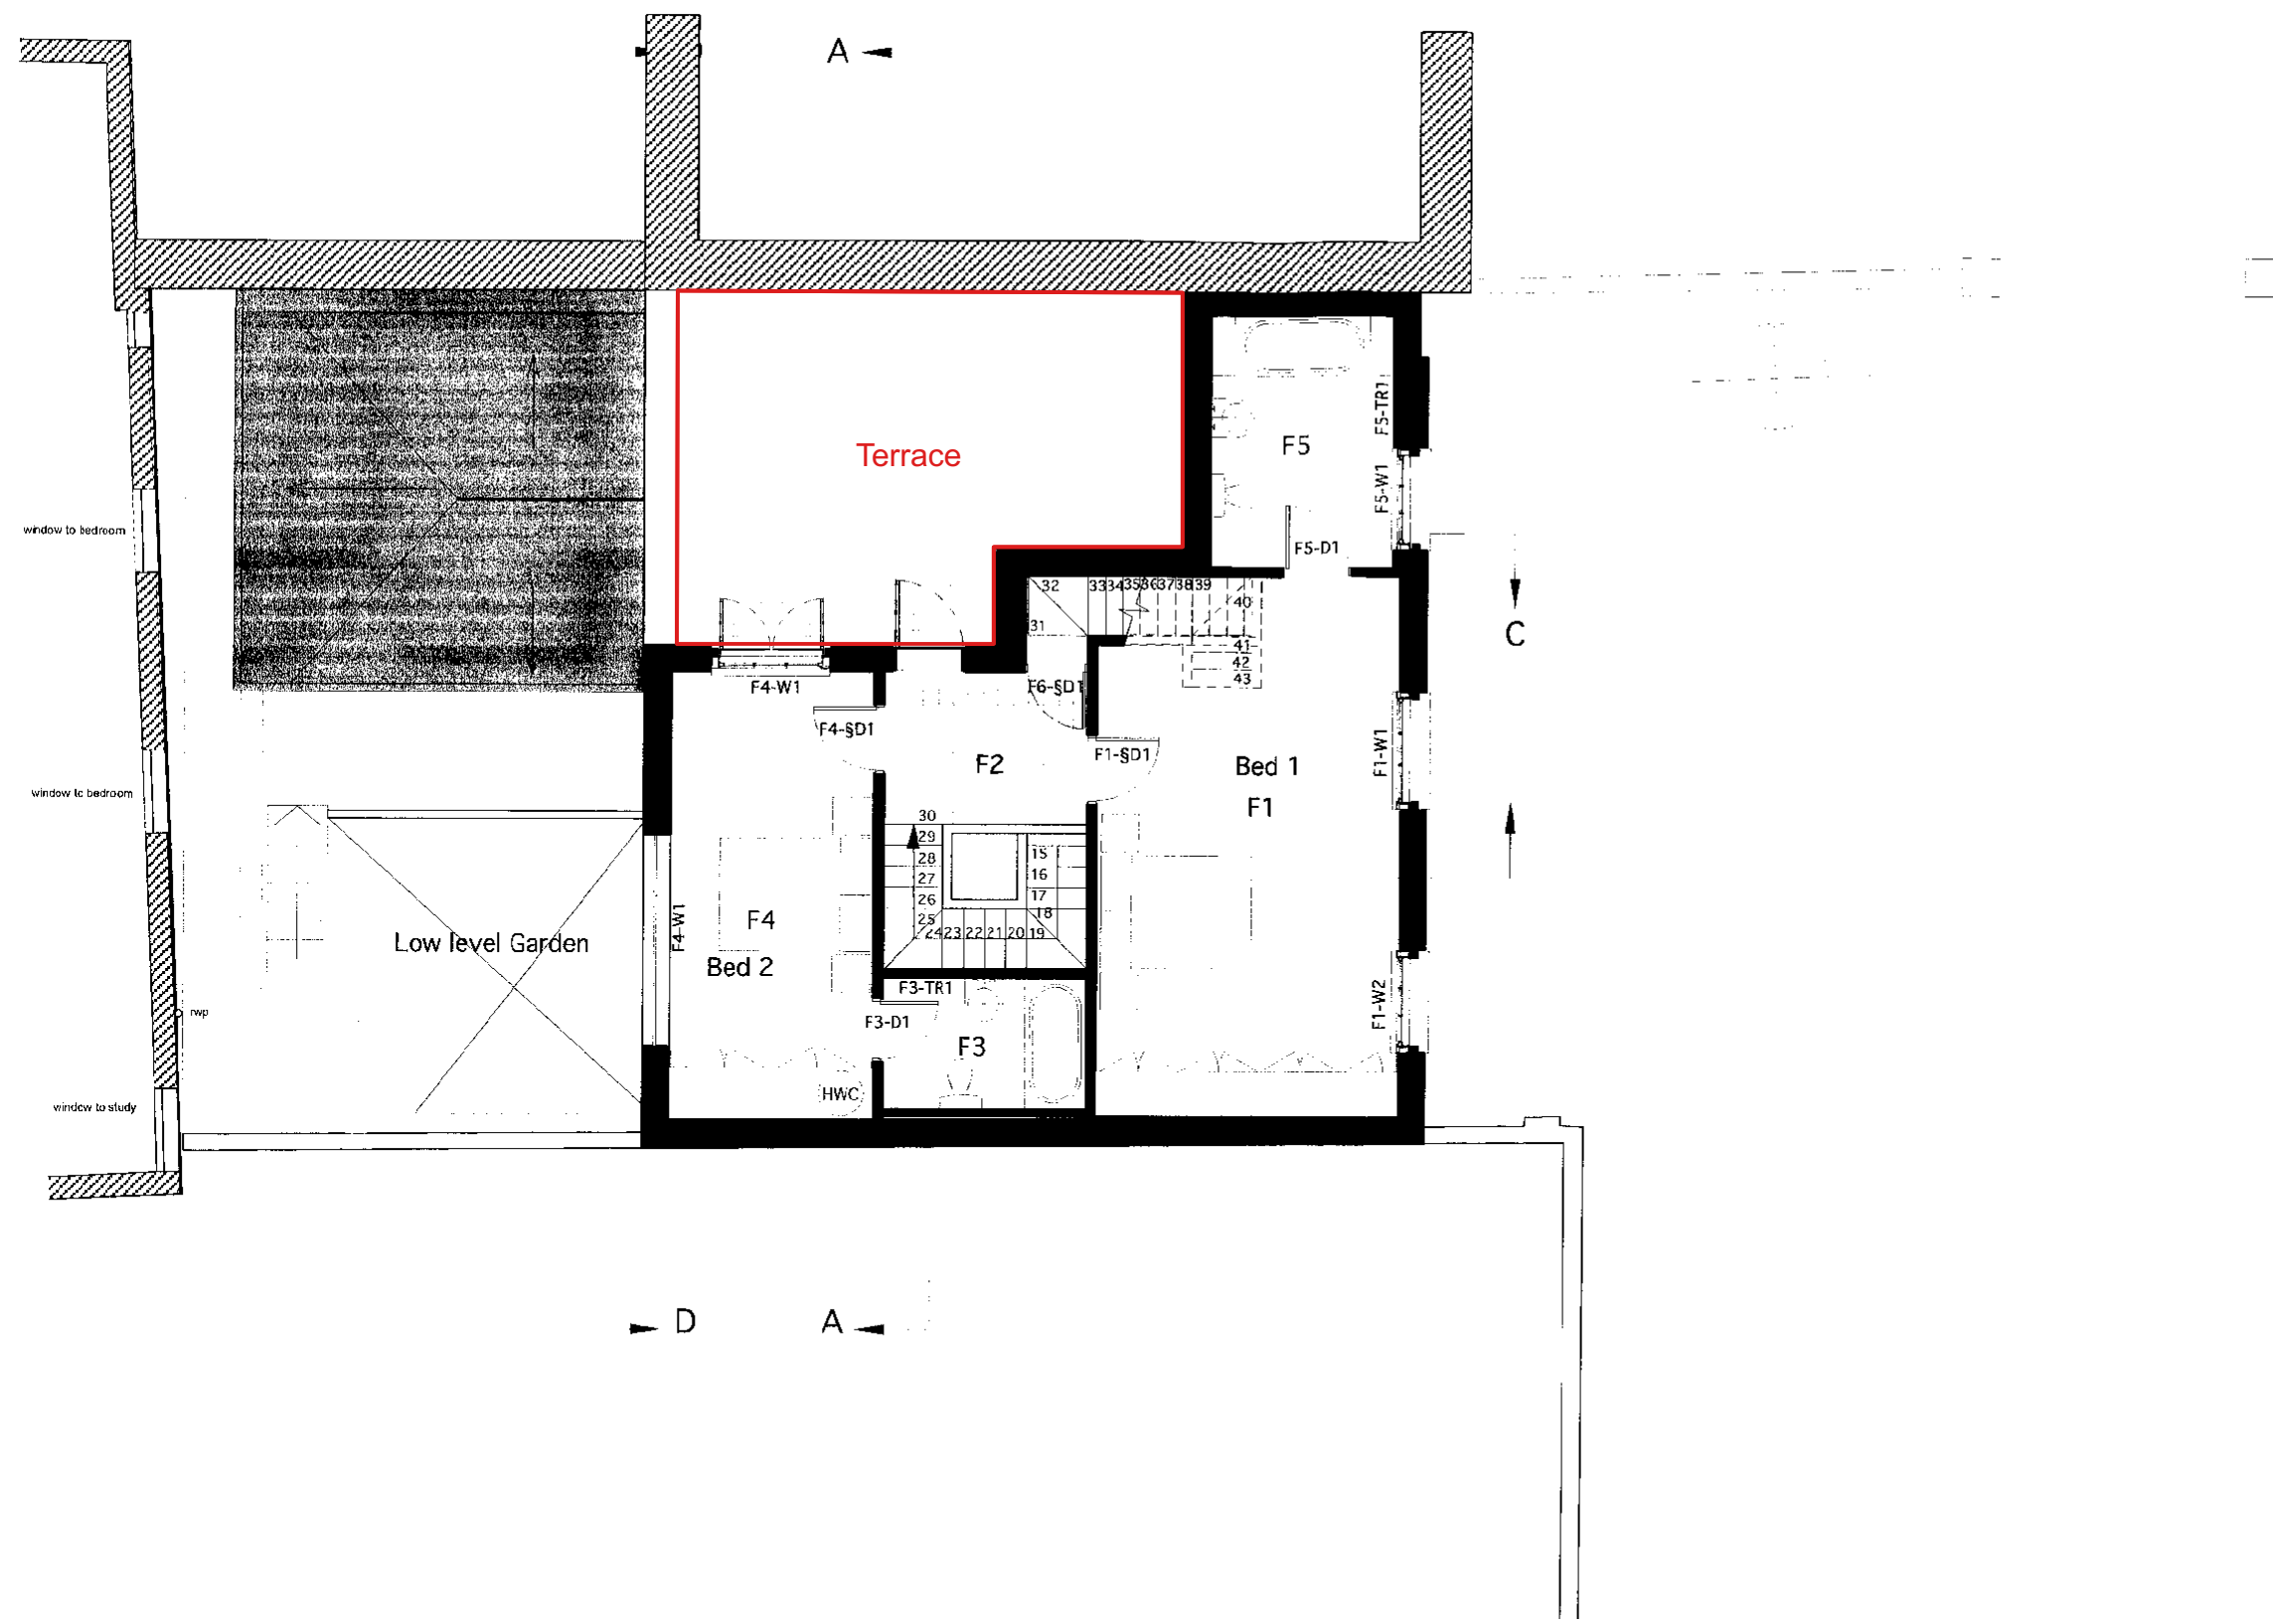

**PLANNING**

**RUNDELL ASSOCIATES**

Architecture & Design  
 12 Salem Rd, London W2 4DL  
 +44 (0)207 483 8360  
 office@rundellassociates.com  
 rundellassociates.com

Client	-
Structural Engineer	-
Services Engineer	-
Quantity Surveyor	-

Project  
**23a Craven Hill**

Drawing Title  
**23a Craven Hill  
 Plans  
 First floor plan**

Date 19/10/2023 Rev. A


Scale 1:100


Job no.

Dwg No. **303**

Drawn Checked

DO NOT SCALE FROM THE DRAWING. ALL DIMENSIONS ARE IN MM AND INDICATIVE ONLY. © RUNDELL & ASSOCIATES LTD.

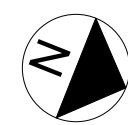

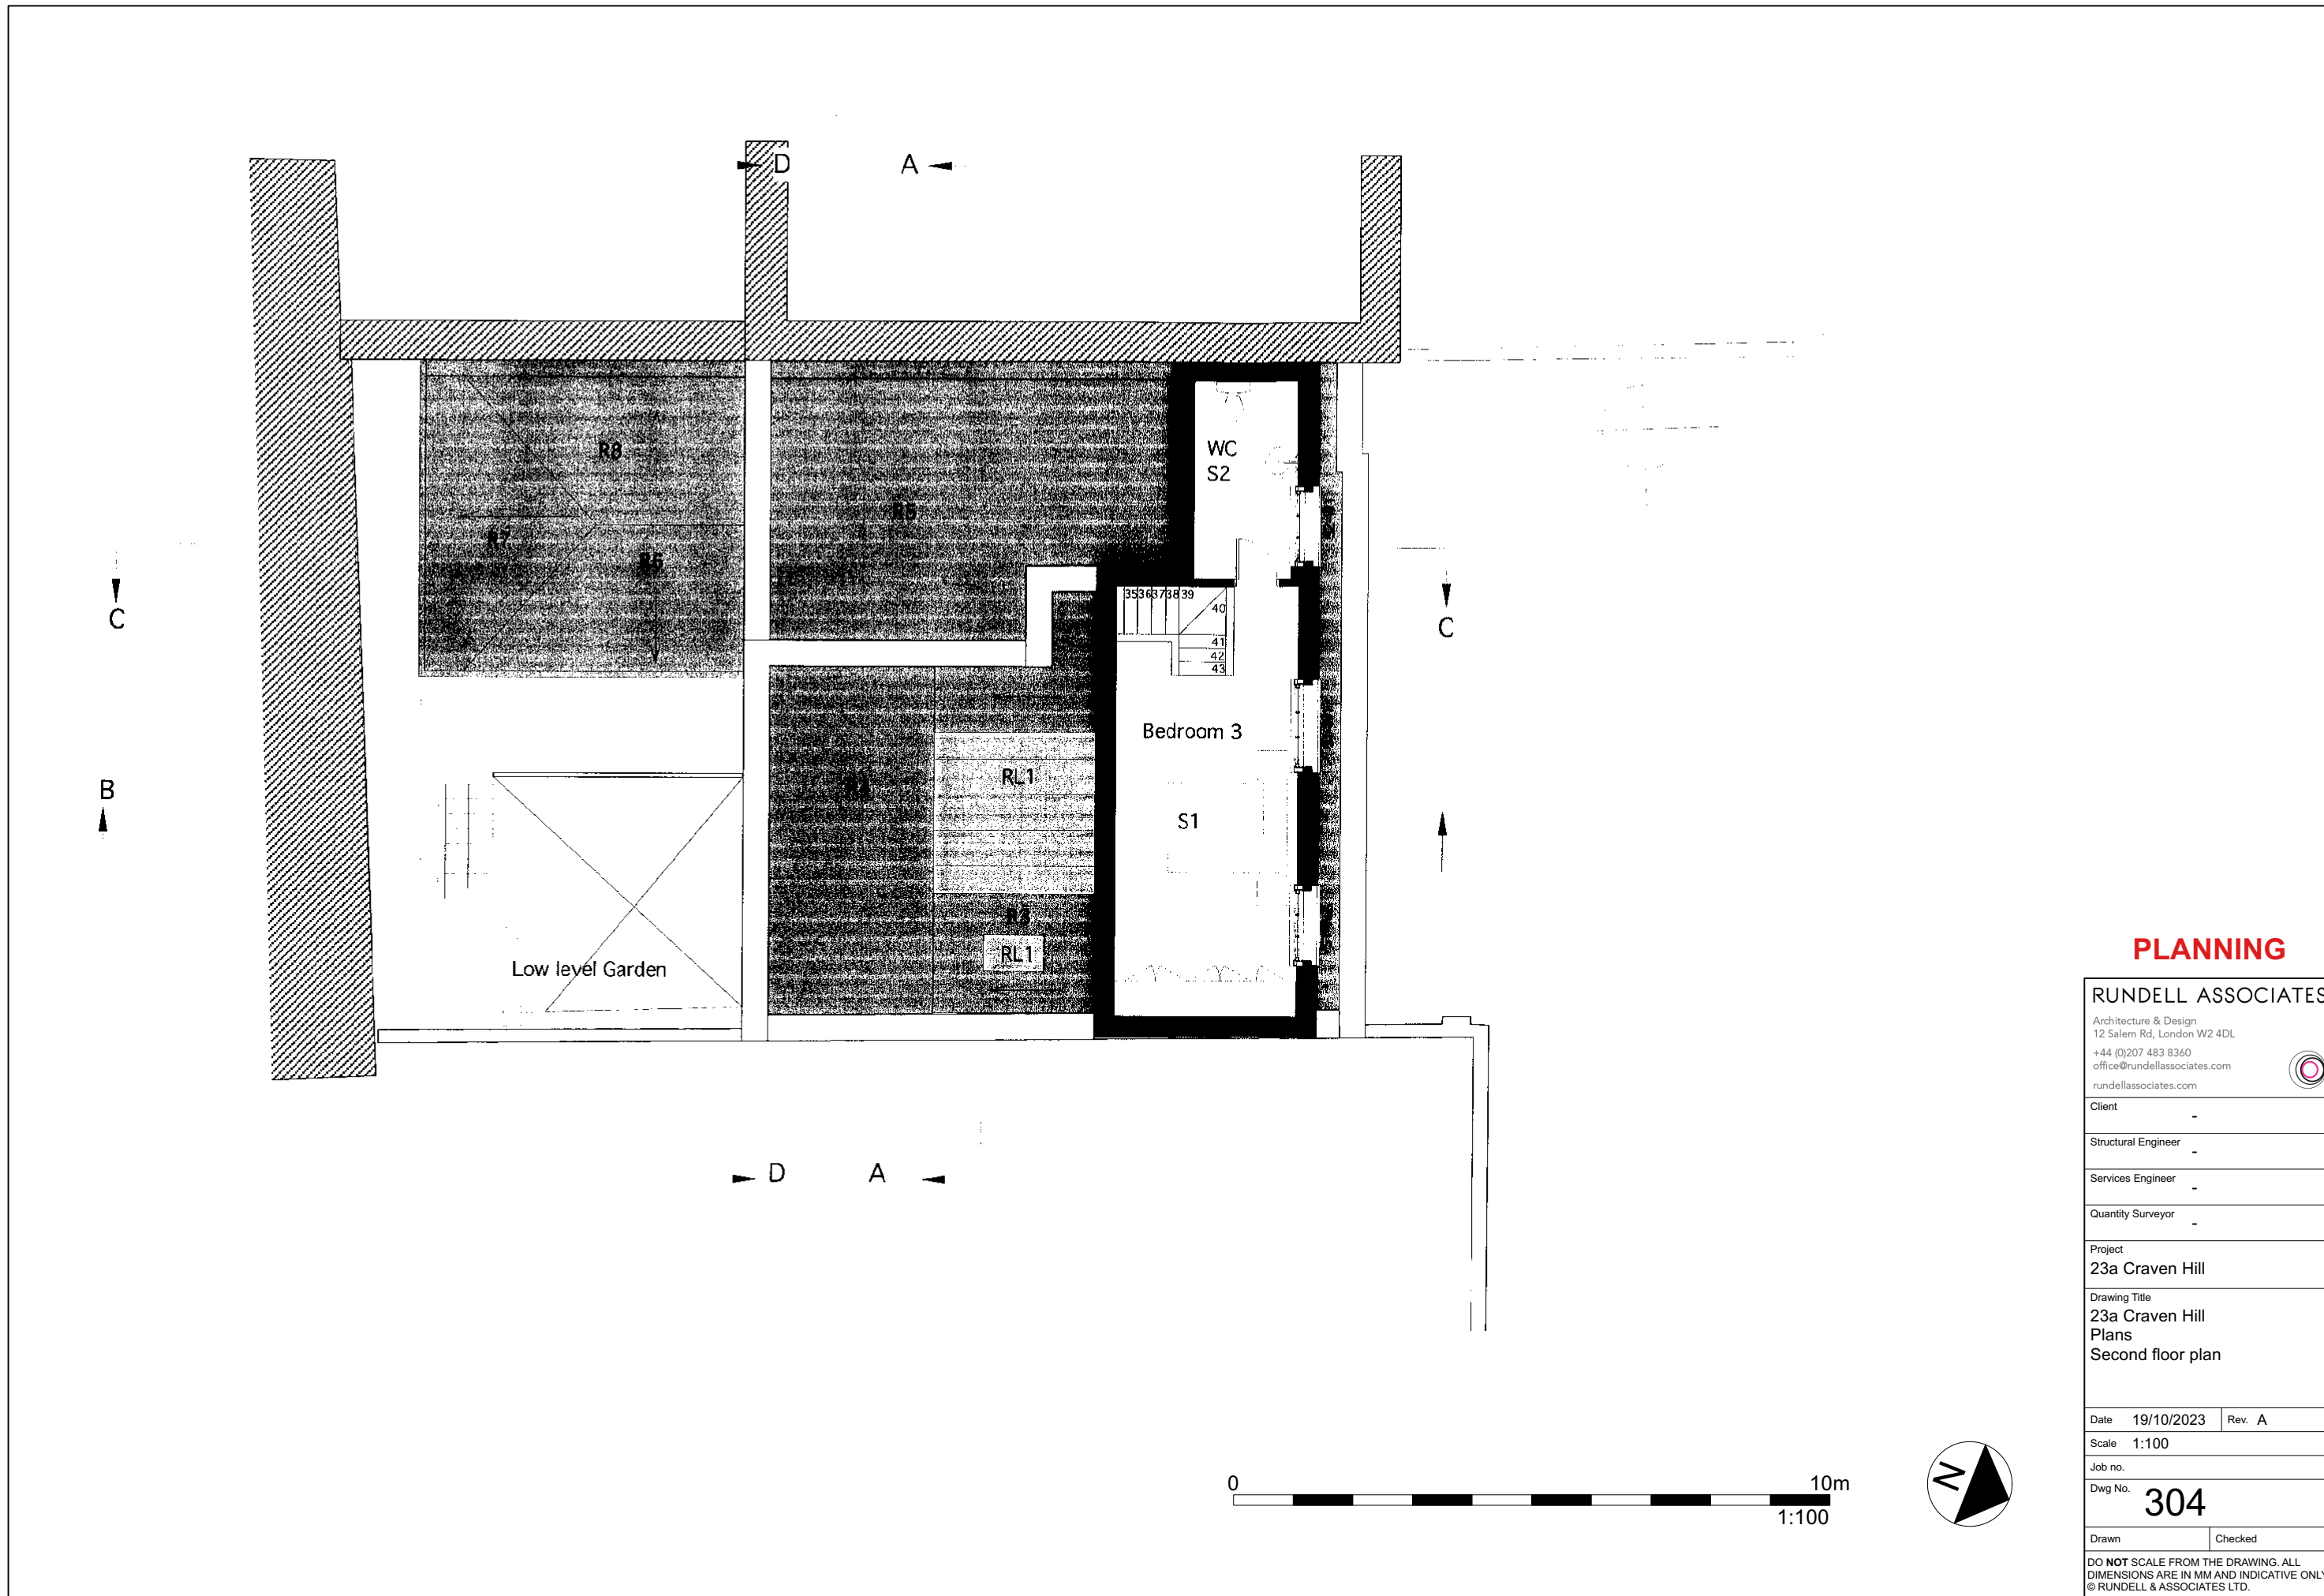

**PLANNING**

<b>RUNDELL ASSOCIATES</b>	
Architecture & Design 12 Salem Rd, London W2 4DL +44 (0)207 483 8360 office@rundellassociates.com rundellassociates.com	
Client	-
Structural Engineer	-
Services Engineer	-
Quantity Surveyor	-
Project	23a Craven Hill
Drawing Title	23a Craven Hill Plans Second floor plan
Date	19/10/2023
Rev.	A
Scale	1:100
Job no.	
Dwg No.	<b>304</b>
Drawn	Checked
DO NOT SCALE FROM THE DRAWING. ALL DIMENSIONS ARE IN MM AND INDICATIVE ONLY. © RUNDELL & ASSOCIATES LTD.	