

 


1 Location Plan  
000\_001 1:1250 @ A3

 

2 Site Plan  
000\_001 1:1250 @ A3

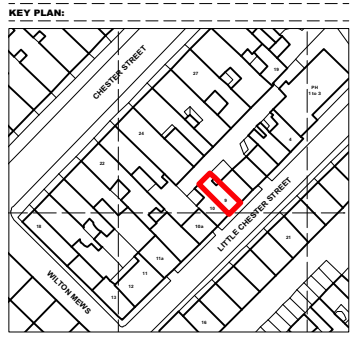

# PLANNING

Project No. 23012

Client

Date May 2023

Scale 1:1250 / 1:500 @ A3

Project 9 Little Chester Street, London, SW1X 7AL

Drawing Title: Location Plan & Site Plan

Drawing No. 000\_001 Rev.

Drawn PJH Approved RD Signed AA

# STUDIO THREE

177 Wardour, London, W1 <https://www.studiothreearchitects.com>

Studio Three Architects Limited. No implied license exists. This drawing should not be used to calculate areas for the purposes of valuation. All dimensions to be checked on site by the contractor and such dimensions to be their responsibility. Do not scale drawings. All work must comply with relevant British Standards and Building Regulations requirements. Drawing errors and omissions to be reported to the architect.

