

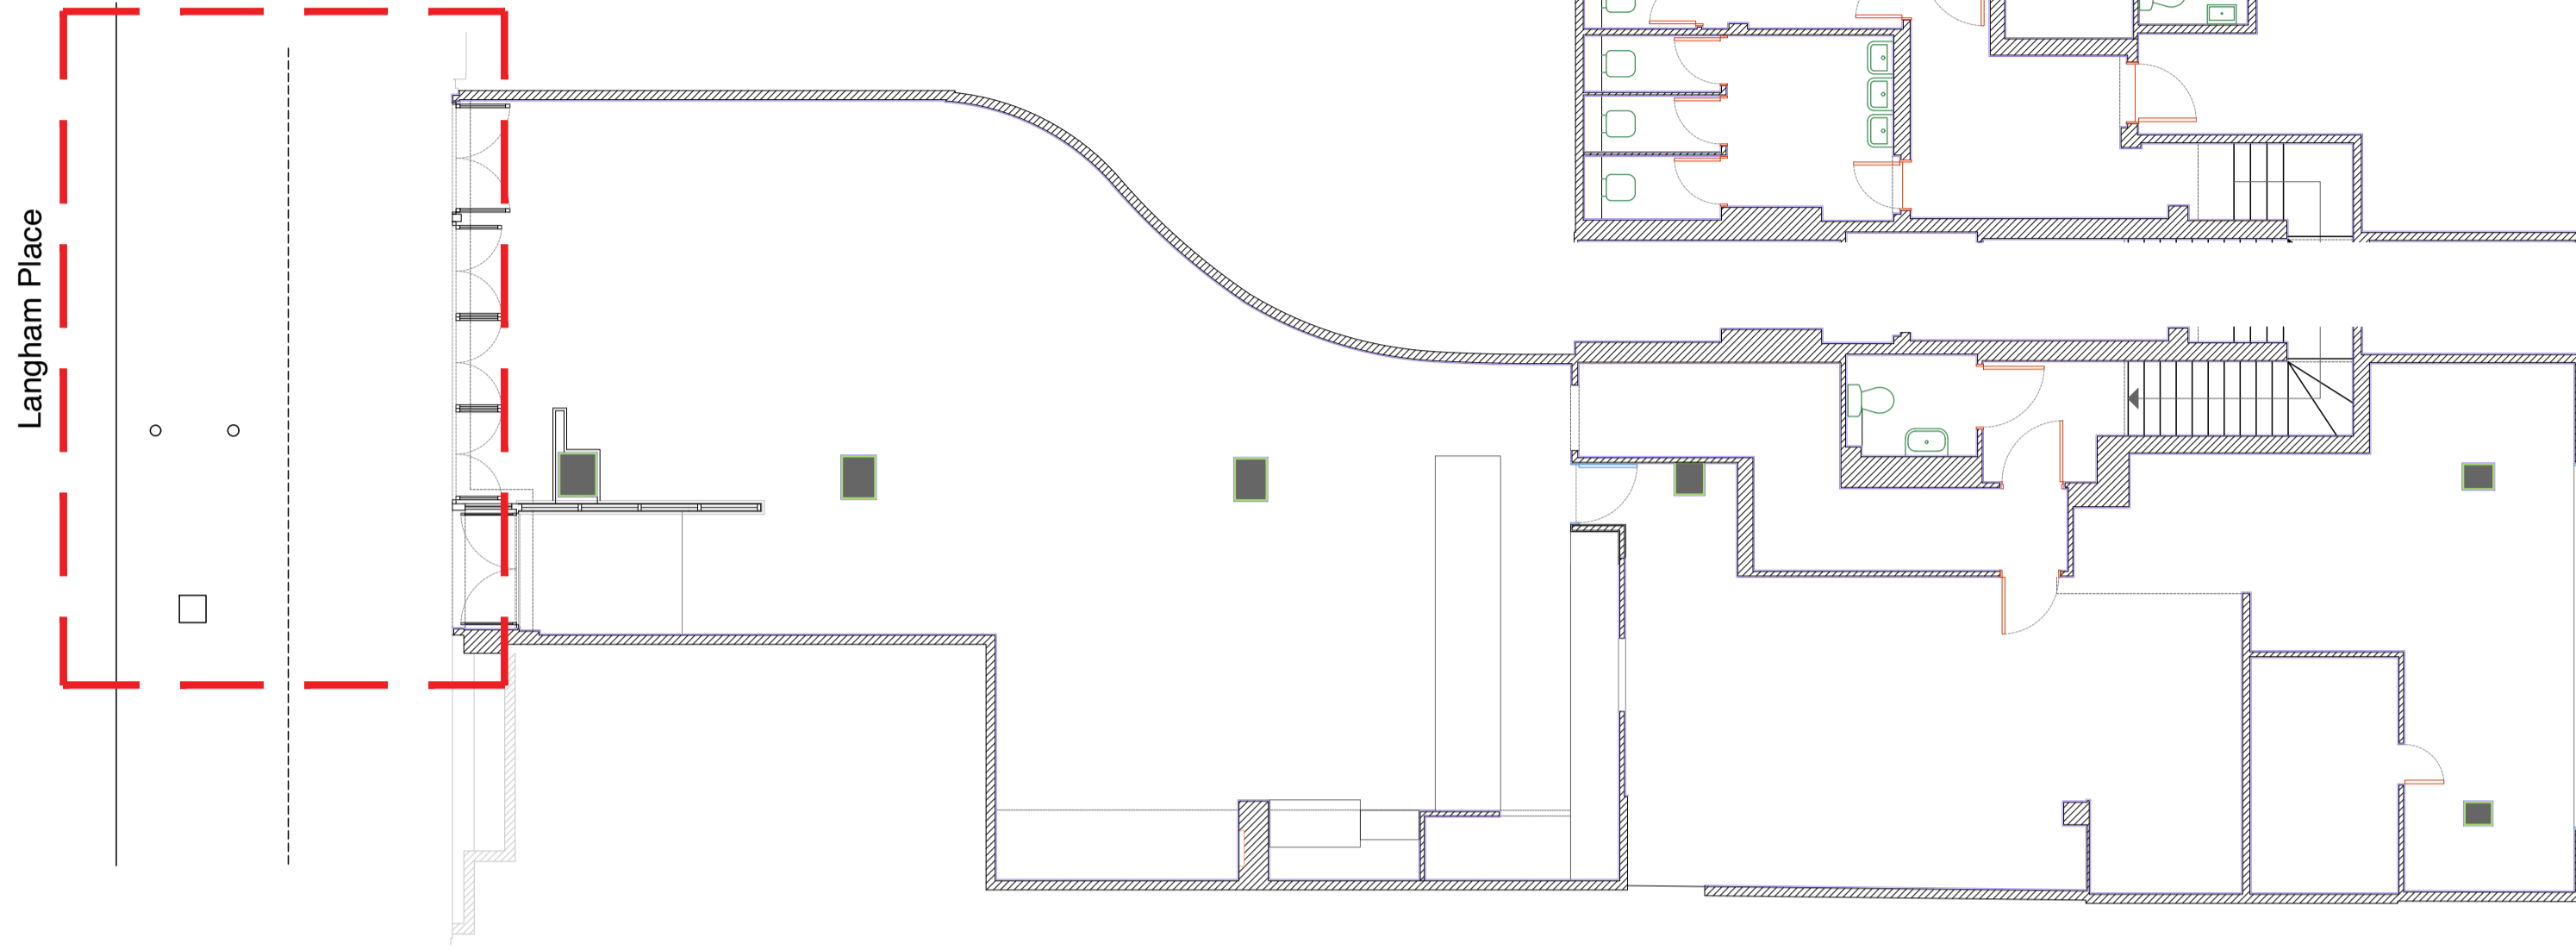


Notes  
 DO NOT SCALE THIS DRAWING UNLESS USED FOR PLANNING PURPOSES. USE FIGURED DIMENSIONS ONLY CONTRACTORS ARE RESPONSIBLE FOR TAKING AND CHECKING SITE DIMENSIONS  
 DESIGN COPYRIGHT IS VESTED IN THE ARCHITECT FROM WHOM CONSENT MUST BE OBTAINED FOR COPYING OR REPRODUCING THIS DRAWING

Area of application

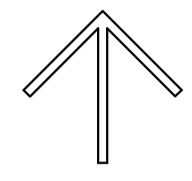



A | GROUND FLOOR PLAN  
 EX-60 | Existing 1:100 @ A1

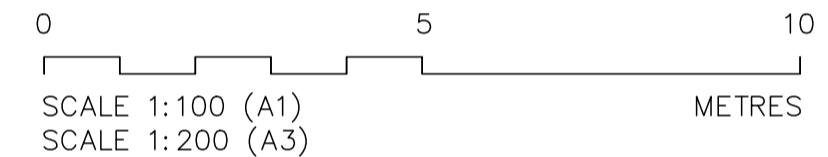



Road sign posts to be retained

Highways camera

B | GROUND FLOOR PLAN  
 EX-60 | Existing 1:50 @ A1

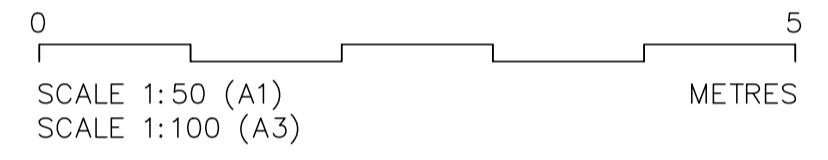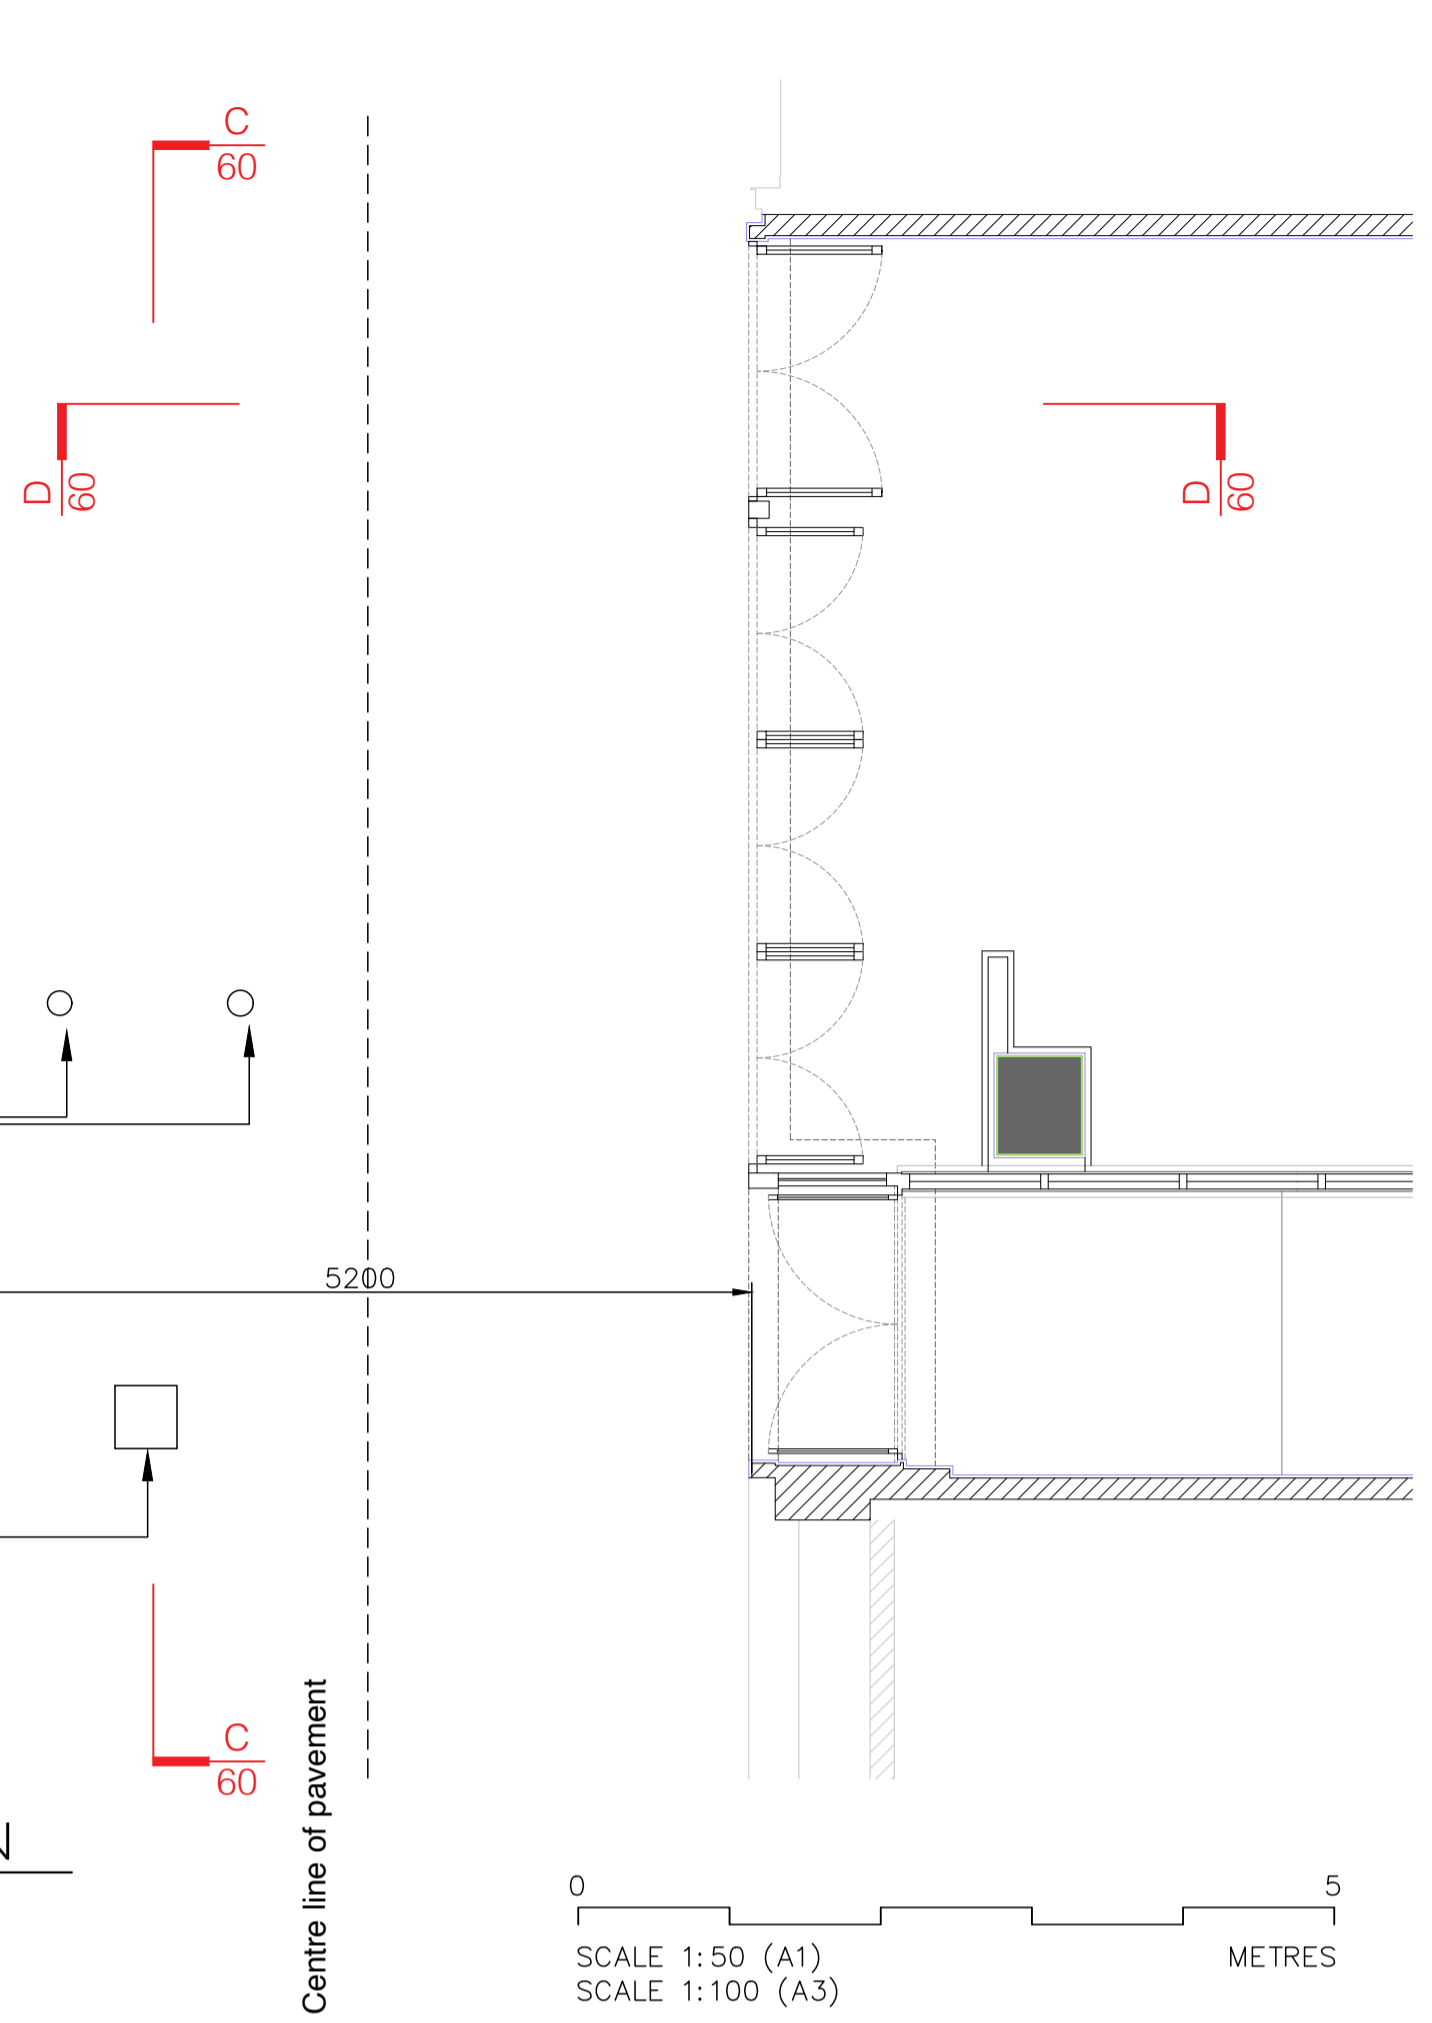

C | FRONT ELEVATION  
 EX-60 | Existing 1:25 @ A1

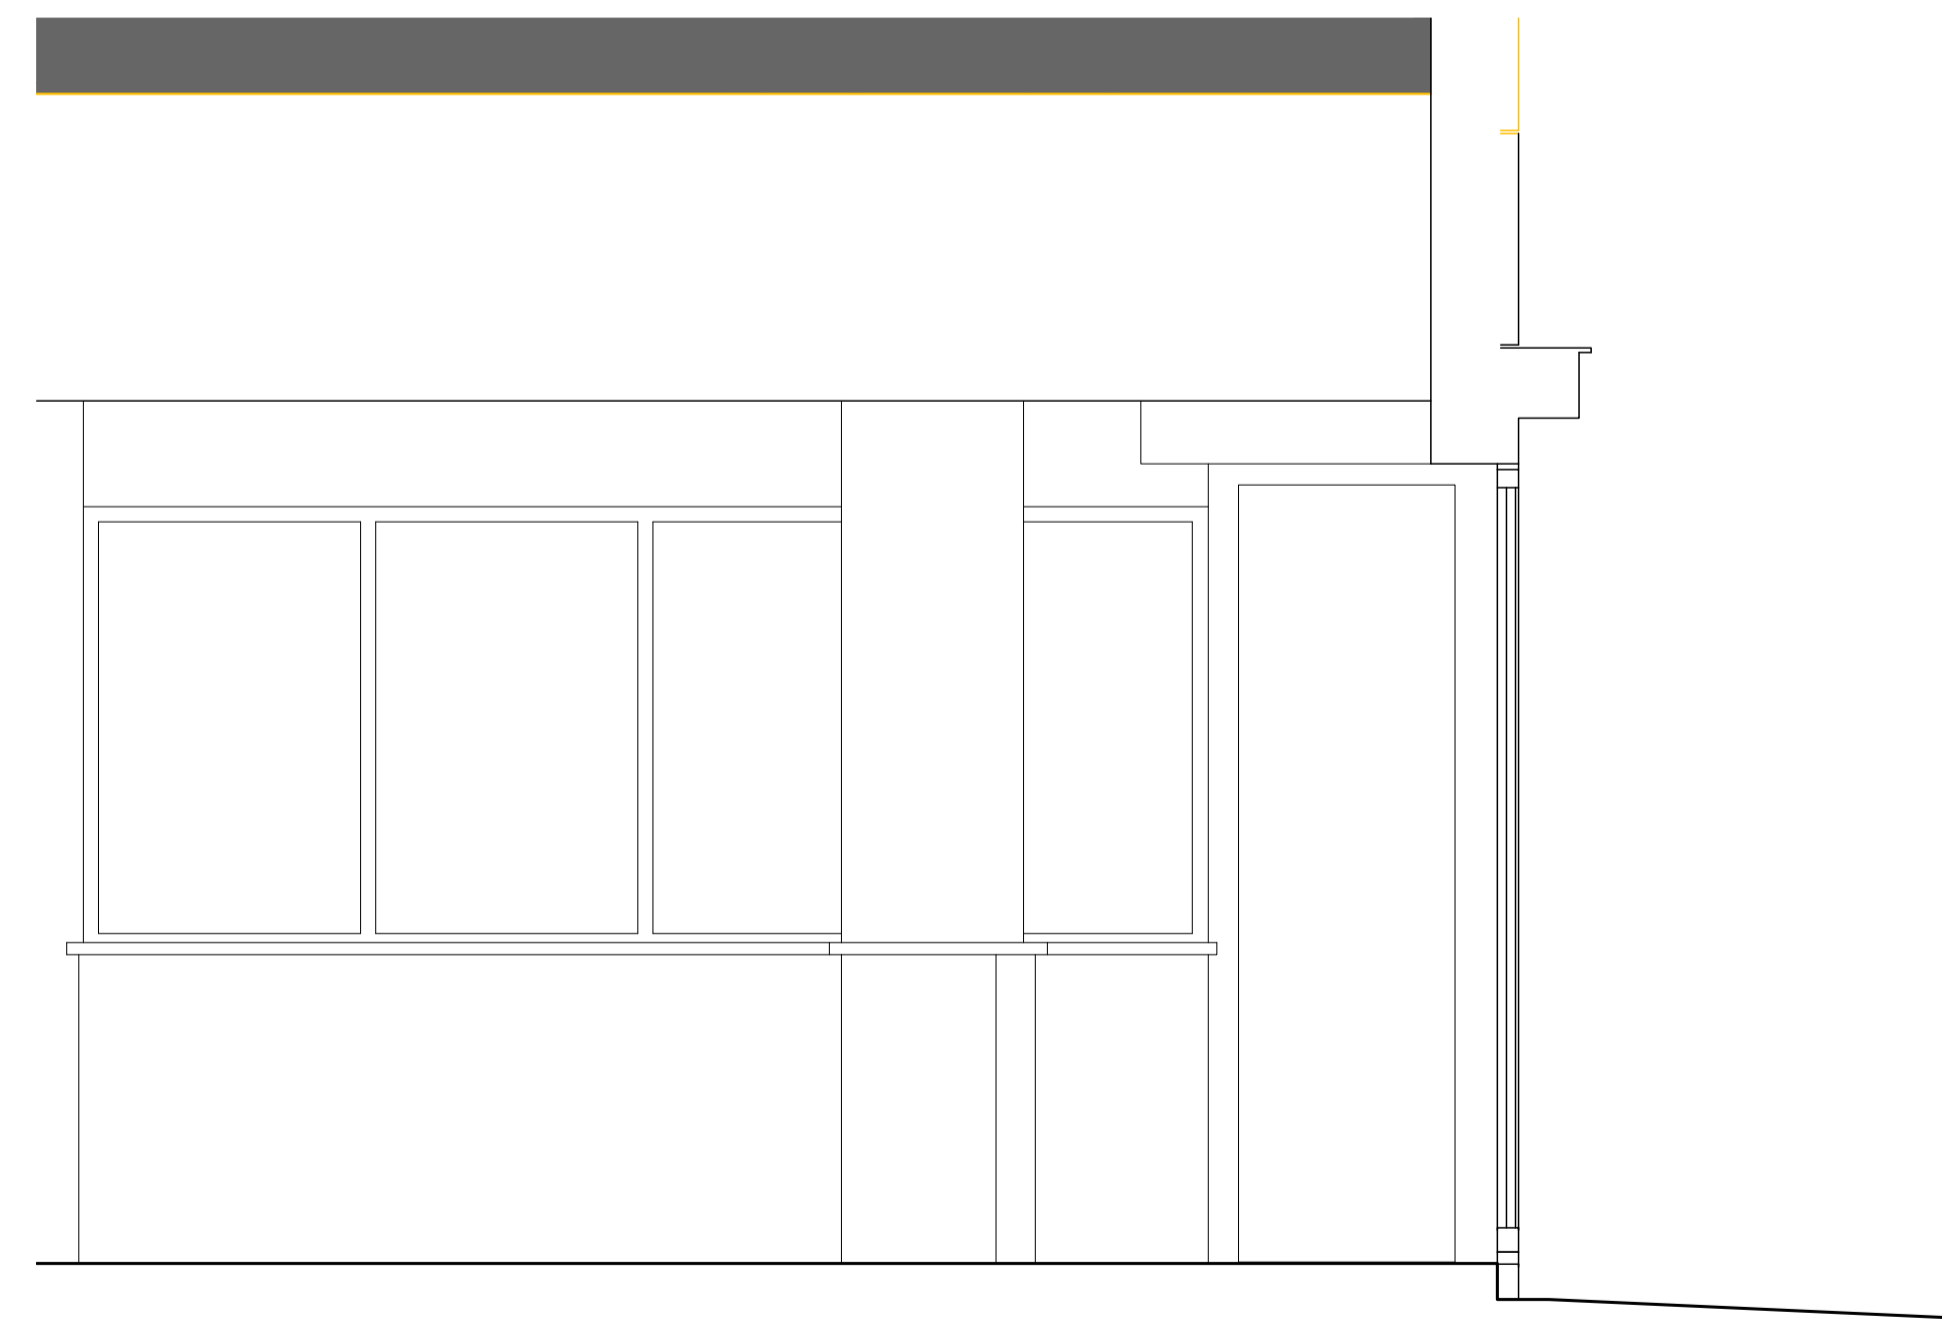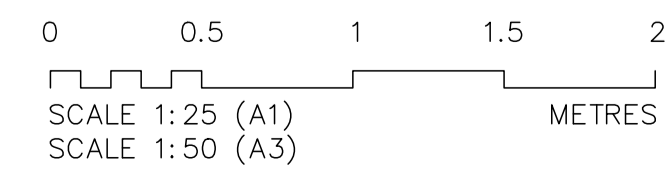

D | SECTION  
 EX-60 | Existing 1:25 @ A1

Rev.	Date	Comment	By
/	/	PLANNING	/

Do not scale from this drawing unless used for planning purposes  
 All dimensions are to be checked and confirmed on site  
 Any discrepancies are to be reported immediately to the Architect or Main Contractor

COPYRIGHT © 2013  
 ALL RIGHTS DESCRIBED IN THE CHAPTER IV OF THE COPYRIGHT DESIGN AND PATENTS ACT 1988, HAVE BEEN GENERALLY ASSERTED

Client  
 Apple Butter

Project  
**External Seating proposals**  
 4-5 LANGHAM PLACE LONDON W1B 3DG

Drawing  
 Existing plan and elevation and section

Project No.	Drawing No.	Issue	Status
1481	EX-60	-	PLANNING

Scale	Date	Drawn By	Checked By
1:50/100 @ A1	SEPT'23	NH	NH

**HP Architects**  
 (E): nickhaselme@hparchitects.uk  
 (E): jonpreland@hparchitects.uk  
 (W): www.hparchitects.uk