



Notes
 DO NOT SCALE THIS DRAWING UNLESS USED FOR PLANNING PURPOSES. USE FIGURED DIMENSIONS ONLY. CONTRACTORS ARE RESPONSIBLE FOR TAKING AND CHECKING SITE DIMENSIONS.
 DESIGN COPYRIGHT IS VESTED IN THE ARCHITECT FROM WHOM CONSENT MUST BE OBTAINED FOR COPYING OR REPRODUCING THIS DRAWING.

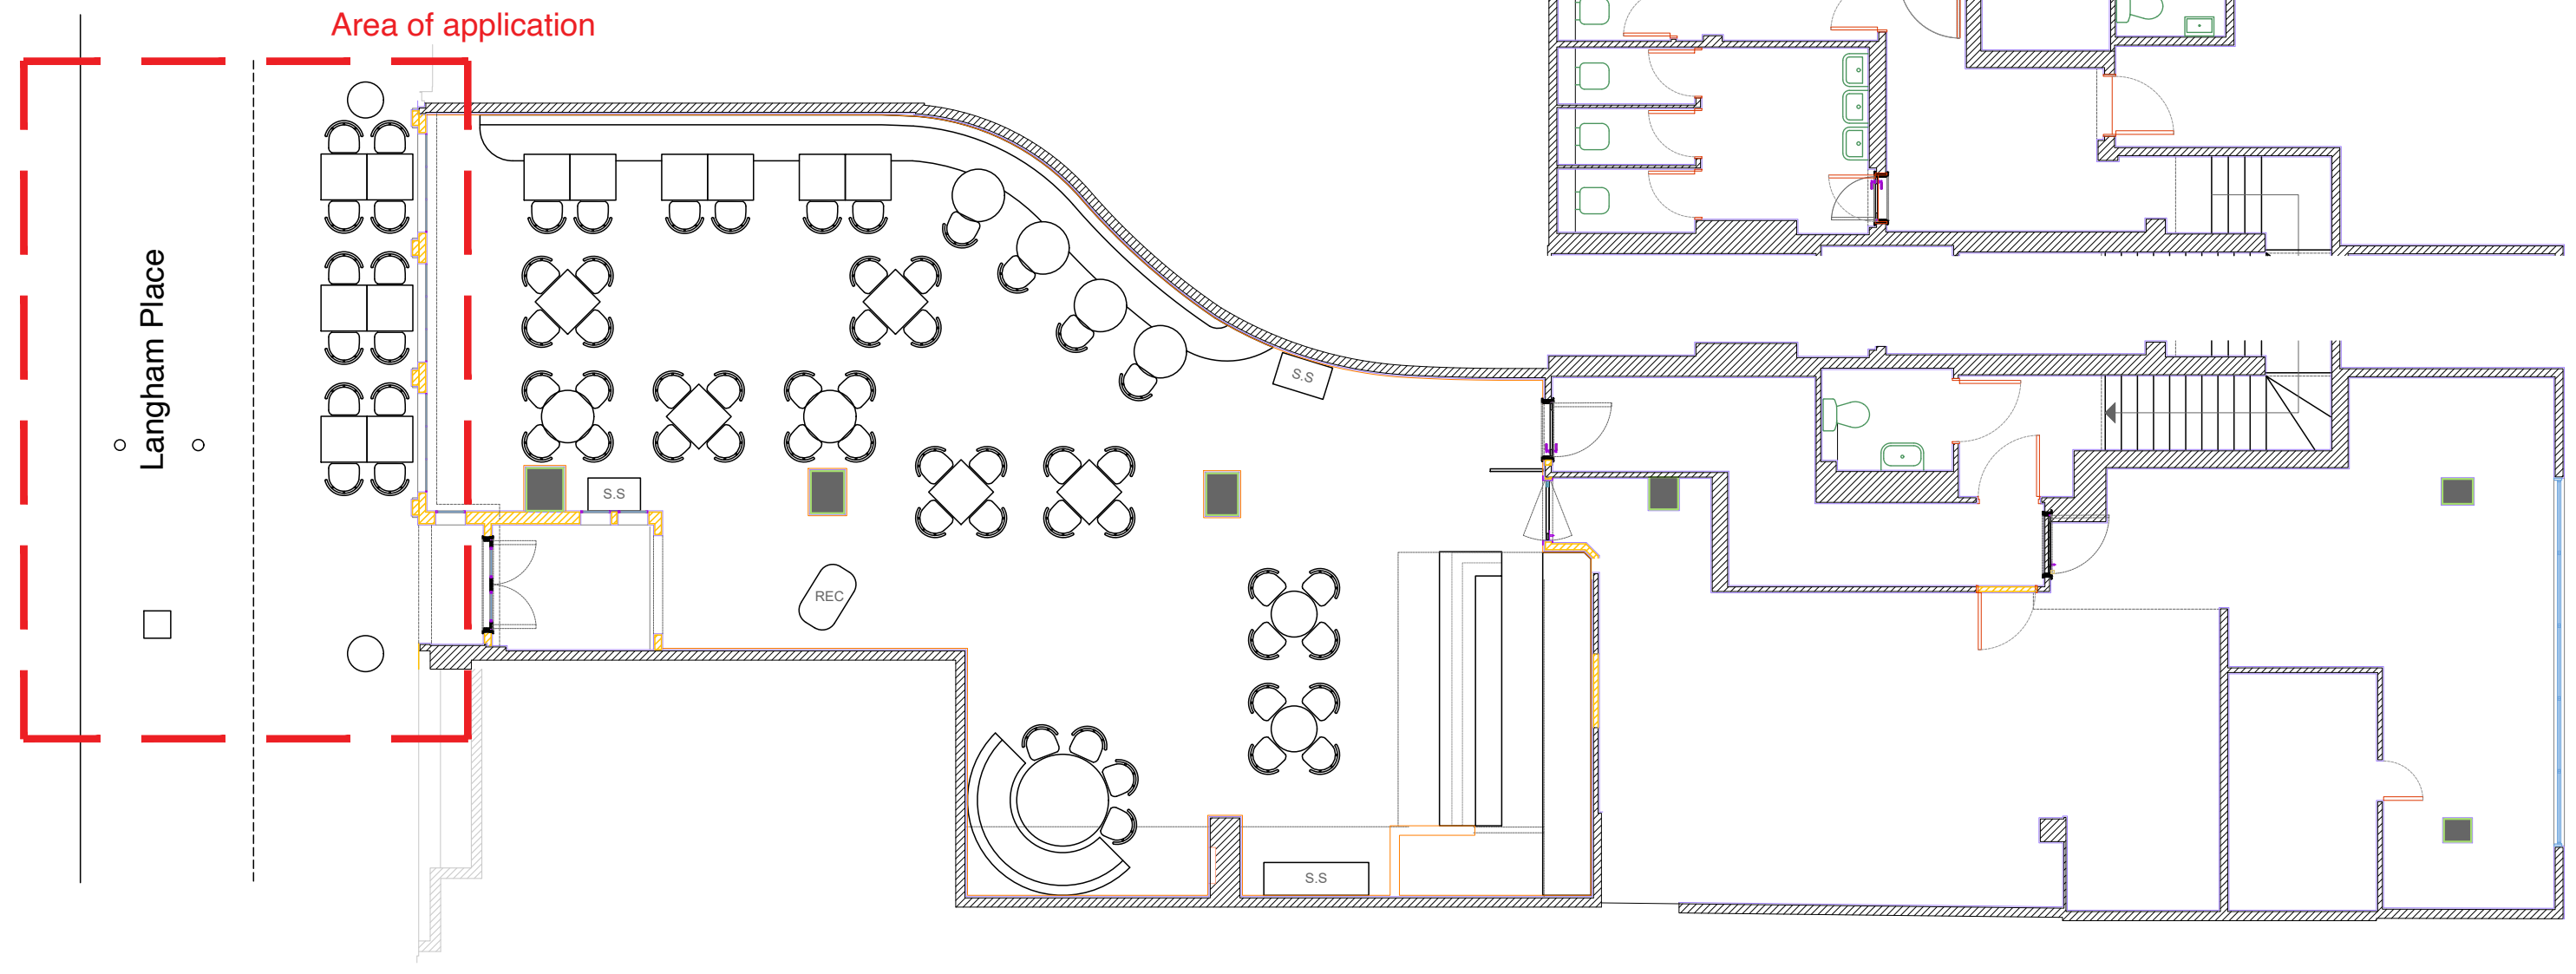


A | GROUND FLOOR PLAN
 PL-60 | Proposed 1:100 @ A1

0 5 10
 SCALE 1:100 (A1)
 SCALE 1:200 (A3)
 METRES

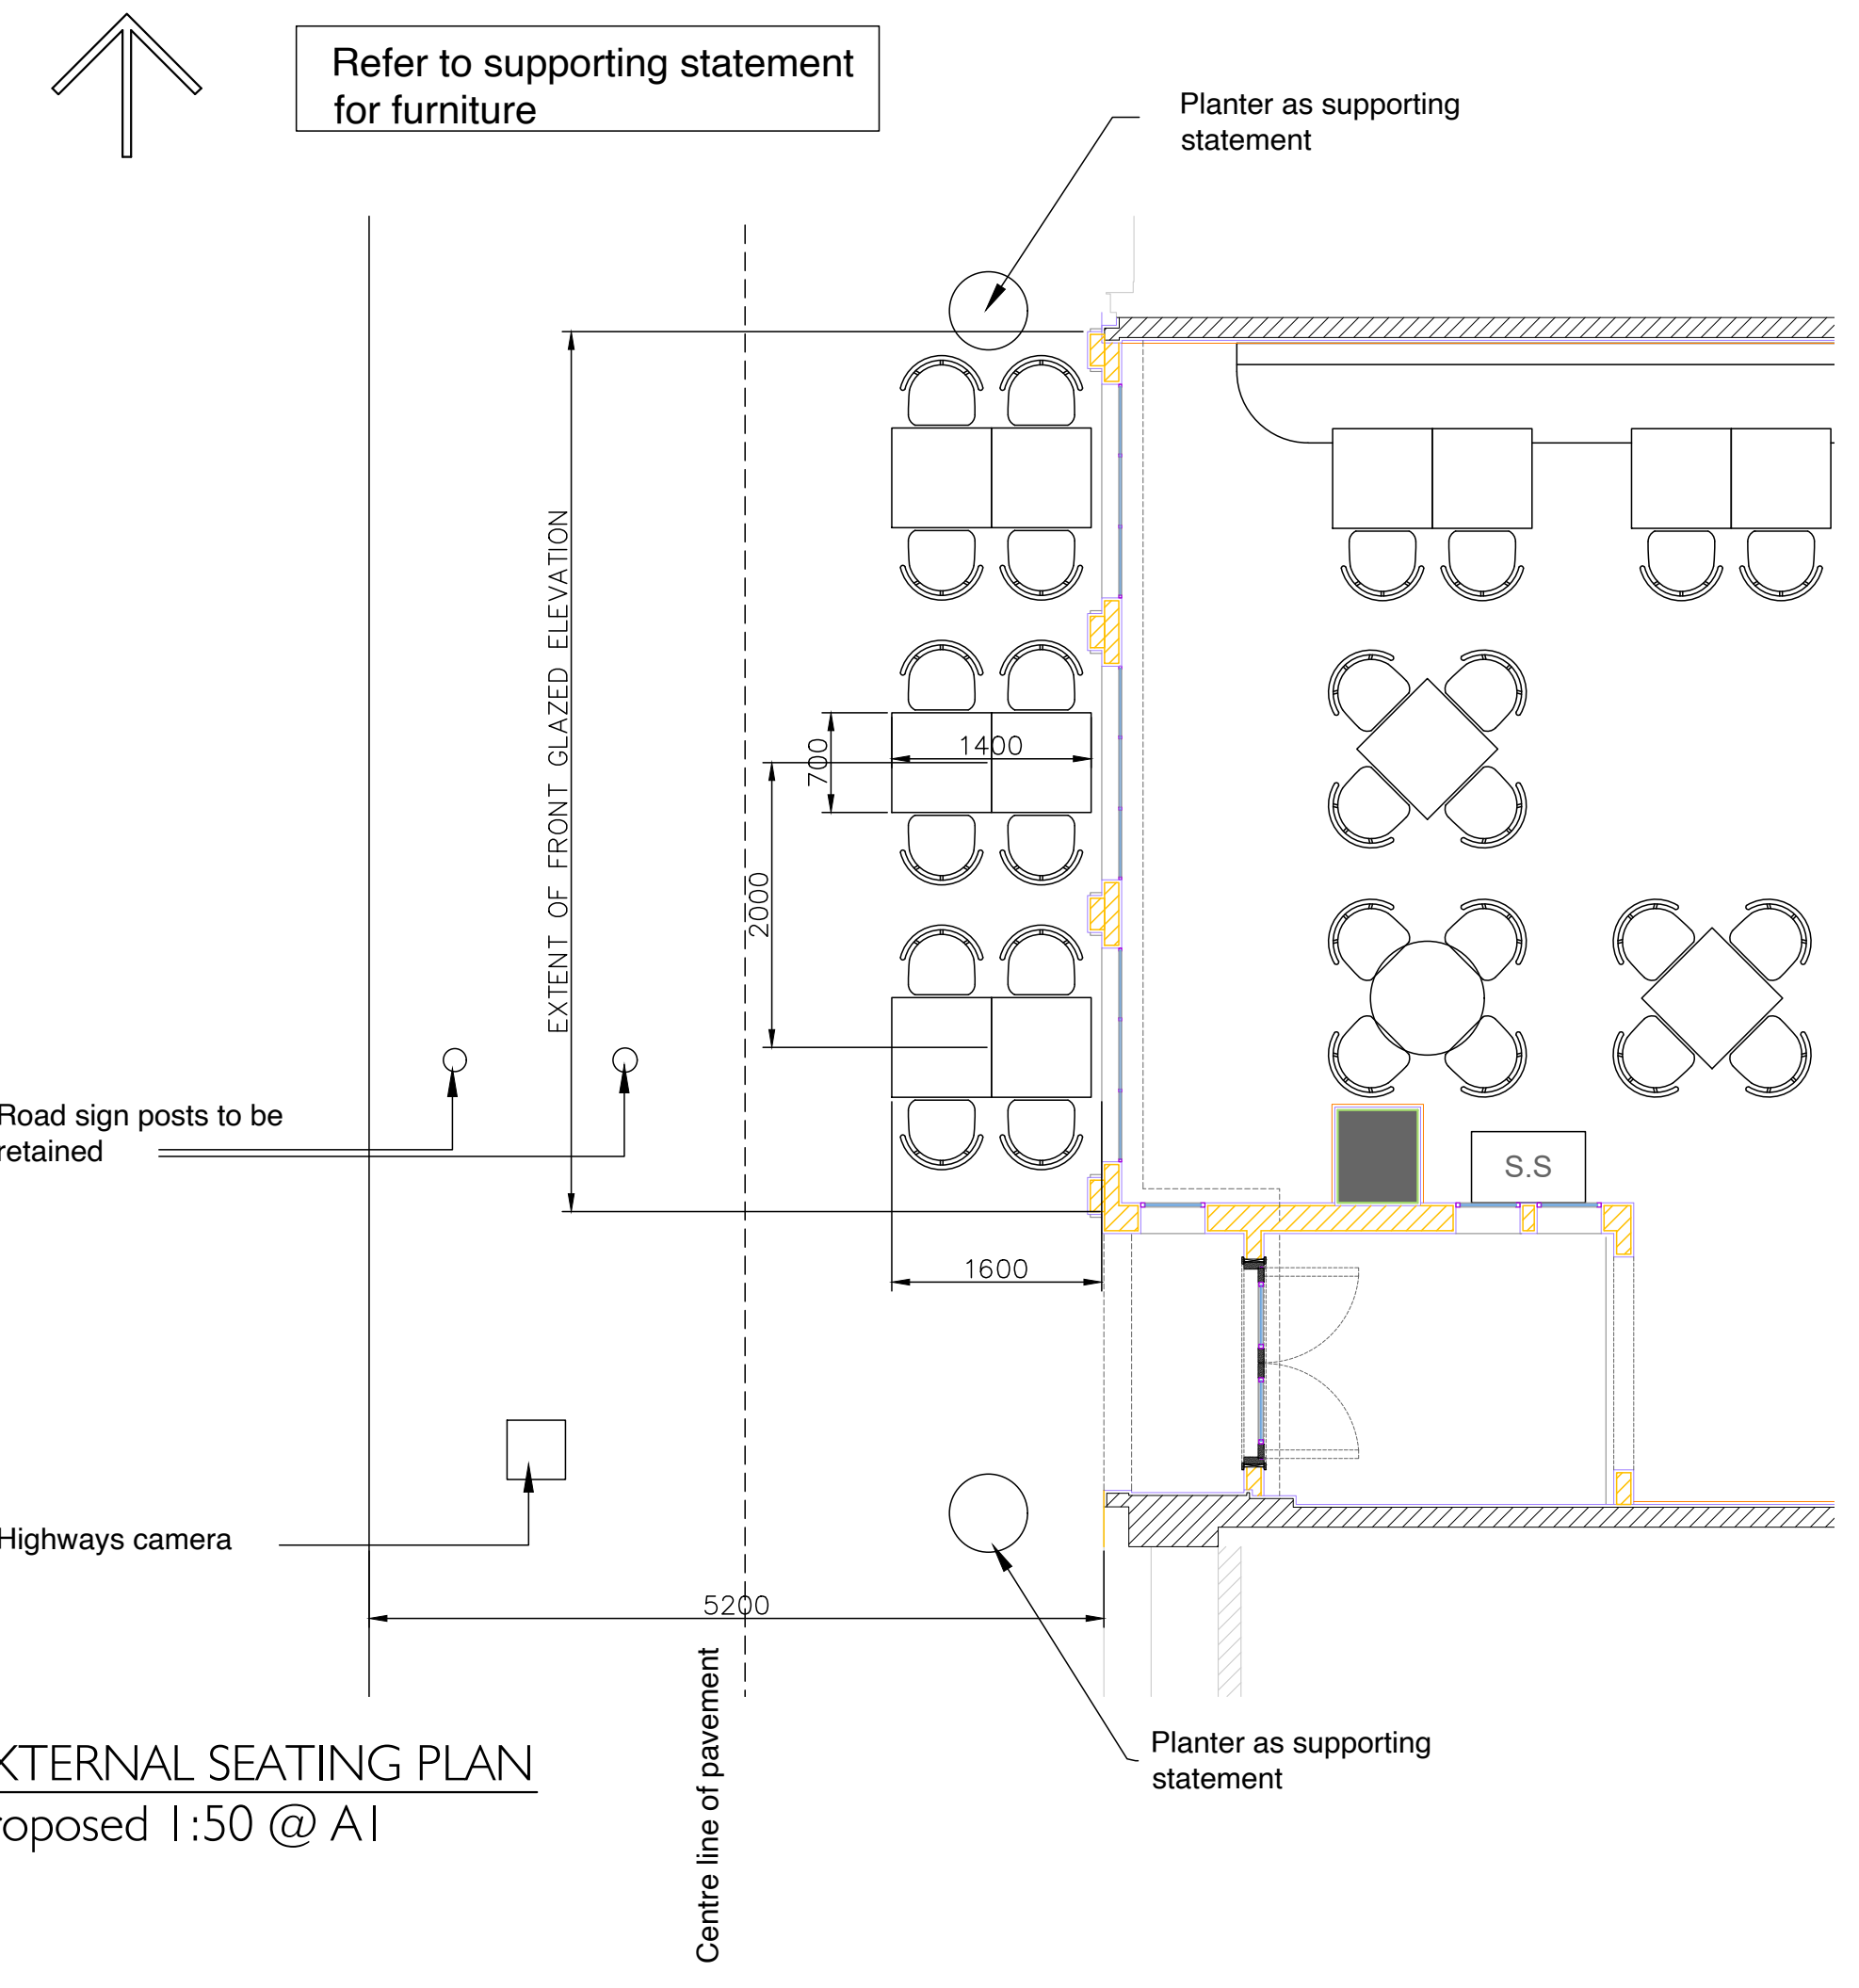

B | EXTERNAL SEATING PLAN
 PL-60 | Proposed 1:50 @ A1

C | FRONT ELEVATION WITH SEATING (note that front elevation changes shown are subject to separate application)
 PL-61 | Proposed 1:25 @ A1

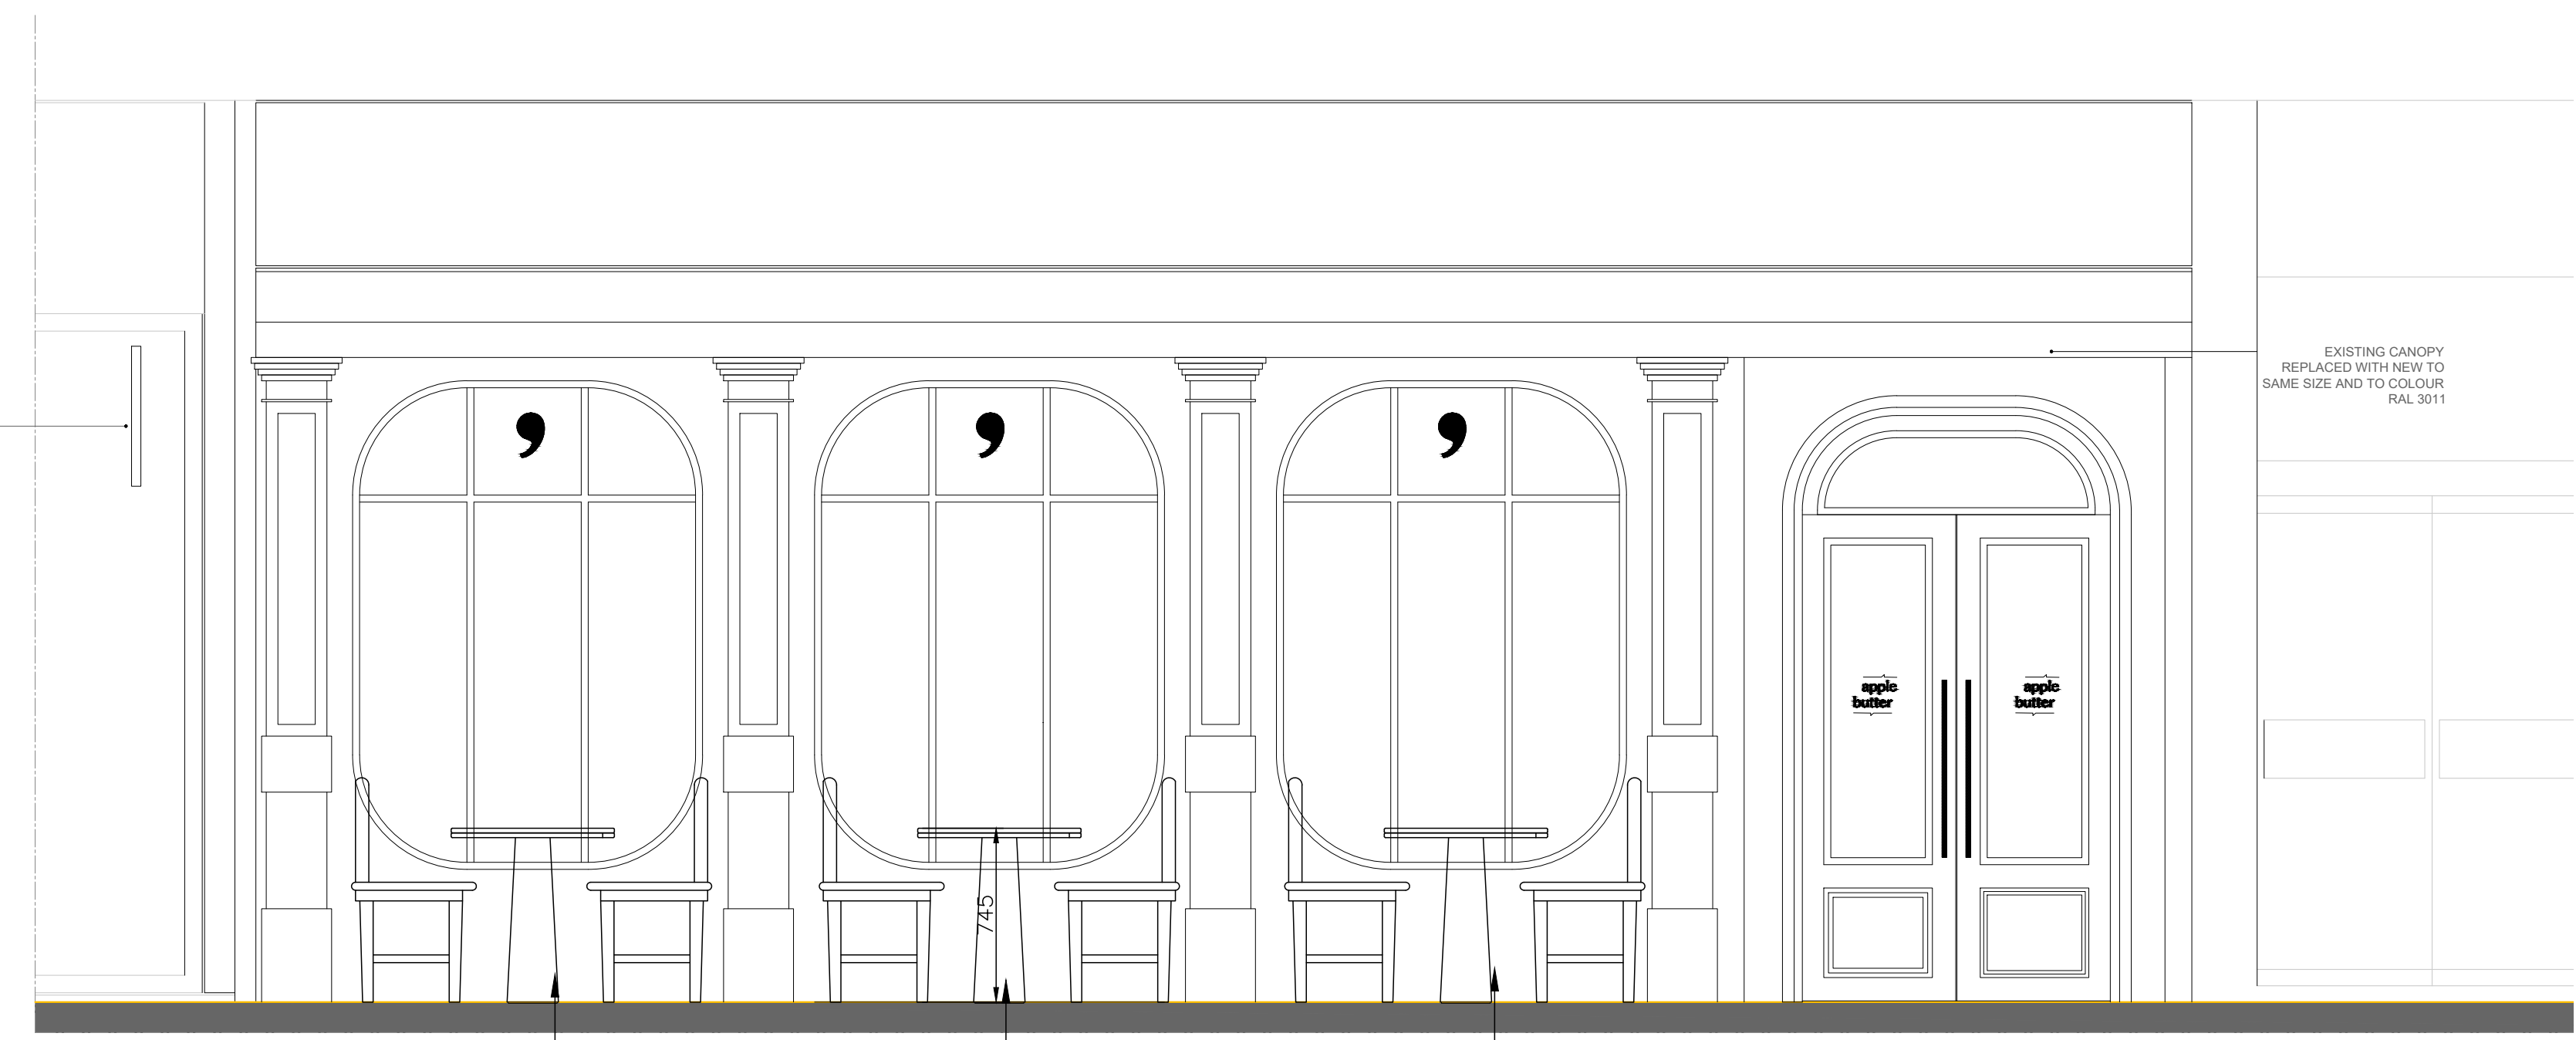


ELEVATION 1

Proposed new seating to pavement. Refer to accompanying supporting statement for table and chair design

0 0.5 1 1.5 2
 SCALE 1:25 (A1)
 SCALE 1:50 (A3)
 METRES

D | FSECTION WITH SEATING (note that front elevation changes shown are subject to separate application)
 PL-61 | Proposed 1:25 @ A1

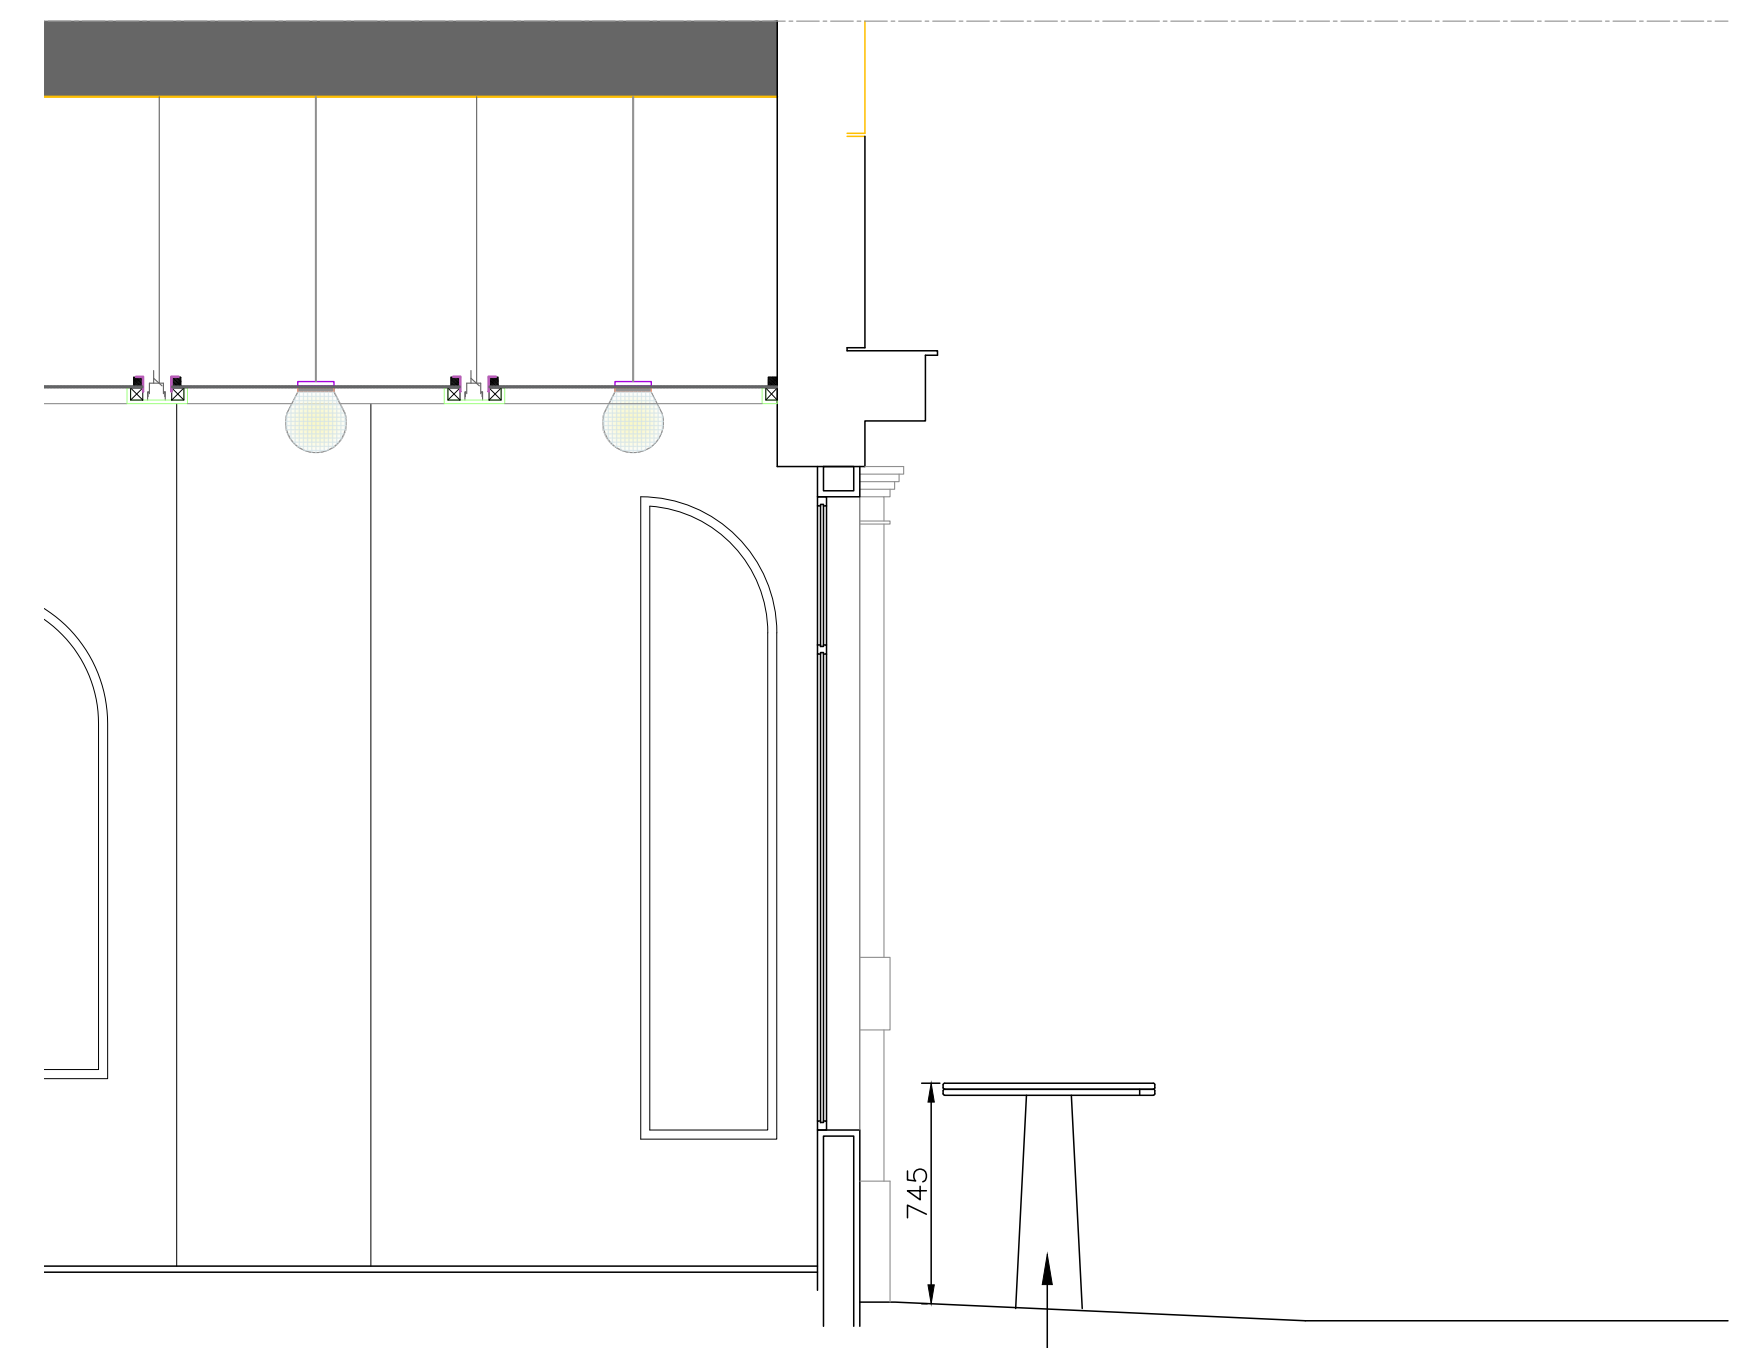

Proposed new seating to pavement. Refer to accompanying supporting statement for table and chair design

Rev.	Date	Comment	By
/	/	PLANNING	/

Do not scale from this drawing unless used for planning purposes
 All dimensions are to be checked and confirmed on site
 Any discrepancies are to be reported immediately to the Architect or Main Contractor

COPYRIGHT © 2013
 ALL RIGHTS DESCRIBED IN THE CHAPTER IV OF THE COPYRIGHT DESIGN AND PATENTS ACT 1988, HAVE BEEN GENERALLY ASSERTED

Client
 Apple Butter

Project
External Seating Proposals
 4-5 LANGHAM PLACE LONDON W1B 3DG

Drawing
 Proposed plans, elevations and sections

Project No.	Drawing No.	Issue	Status
1481	PL-60	-	PLANNING

Scale	Date	Drawn By	Checked By
1:25/100 @ A1	SEPT'23	NH	NH

HP Architects
 (E) nickhaselme@hparchitects.uk
 (E) jorgreisdorf@hparchitects.uk
 (W) www.hparchitects.uk