




THIS IS THE PROPERTY OF KCG PARTNERSHIP LTD.
 DRAWINGS MAY HAVE BEEN PREPARED FROM
 INFORMATION SUPPLIED BY THE CLIENT AND
 KCG PARTNERSHIP LTD. ACCEPTS NO LIABILITY IS NOT
 GUARANTEED ACCURATE RESPONSIBILITY IS NOT
 MADE BY OTHERS IN SCALING FROM THIS
 DRAWINGS.
 ALL CONSTRUCTION INFORMATION SHOULD BE
 TAKEN FROM THE DRAWINGS AND NOT FROM
 FIGURED DIMENSIONS DUE TO ALL DIMENSIONS TO
 BE CHECKED AND CONFIRMED ON SITE PRIOR TO
 ANY COMMENTS.

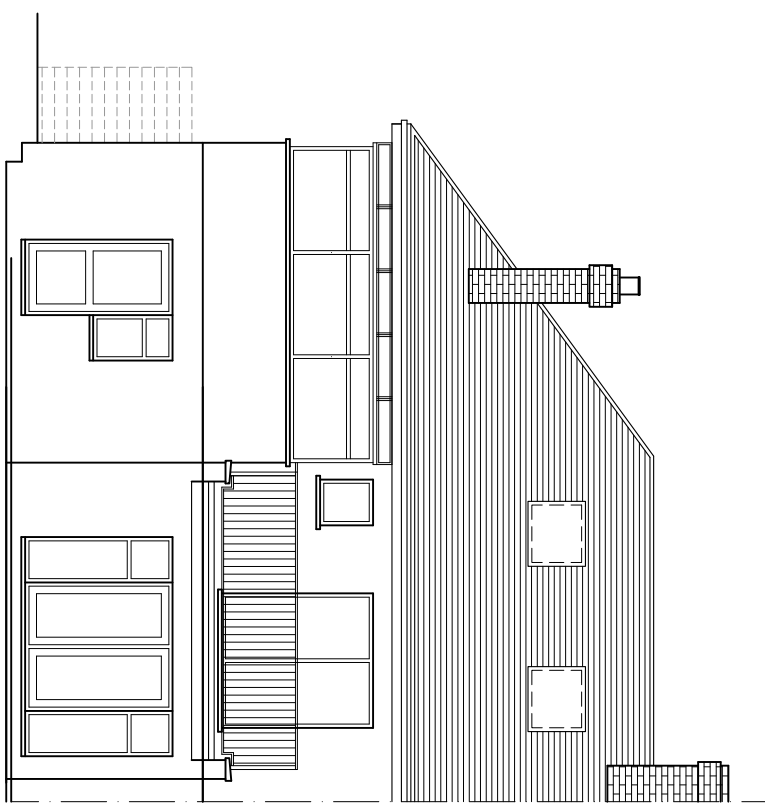


EXISTING REAR ELEVATION
 SCALE 1:100

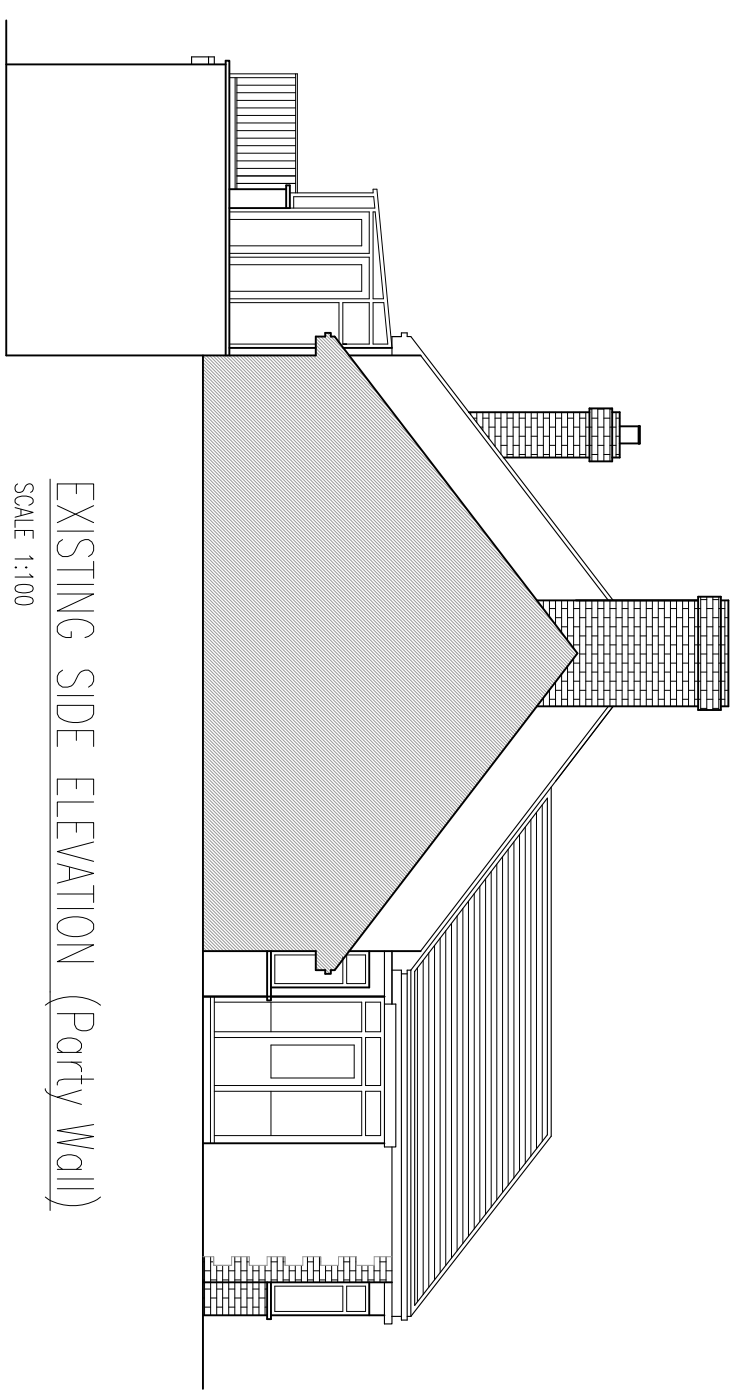


EXISTING SIDE ELEVATION (Party Wall)
 SCALE 1:100

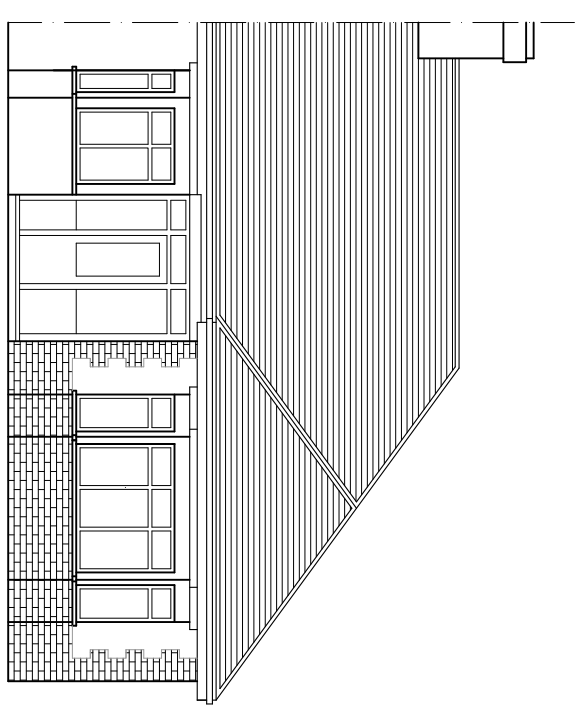

EXISTING FRONT ELEVATION
 SCALE 1:100

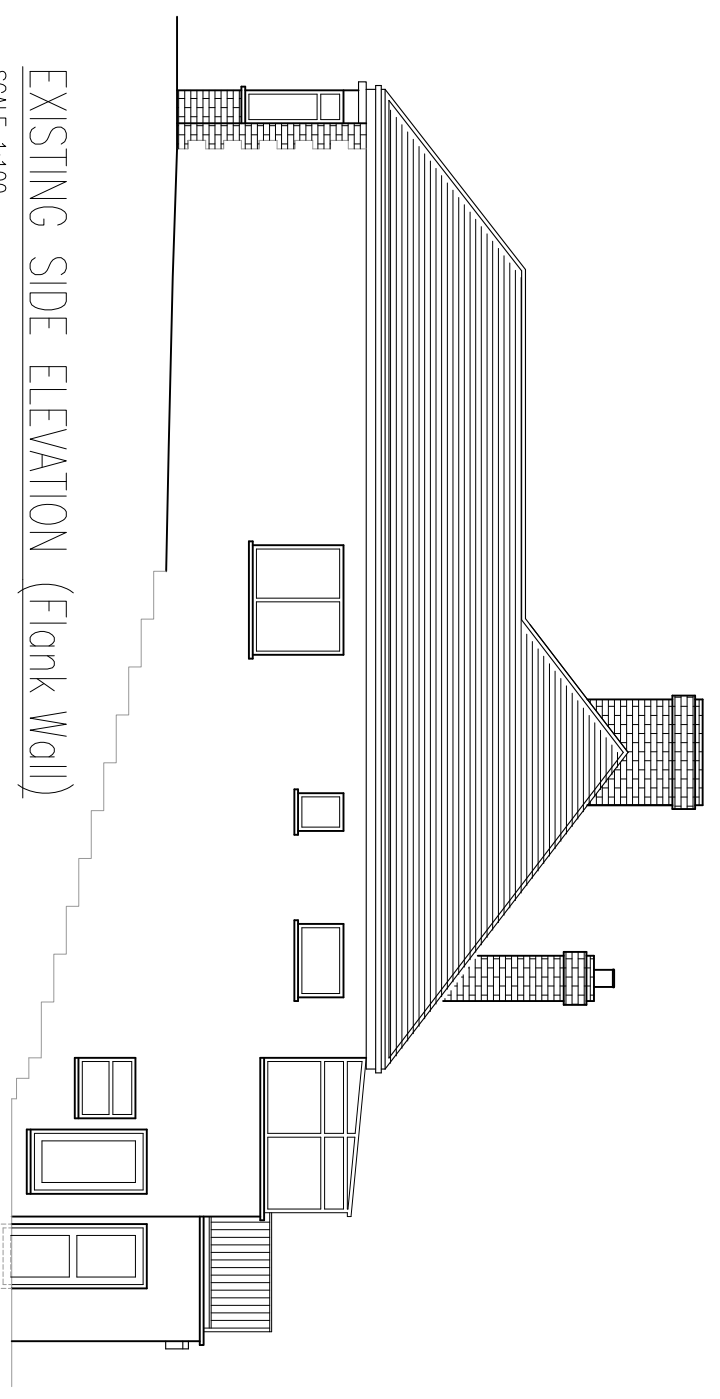

EXISTING SIDE ELEVATION (Flank Wall)
 SCALE 1:100

 

Description	Rev	Date
	-	-
	-	-
	-	-
	-	-
	-	-

PLANNING

KCG
 ARCHITECTURE
 SURVEYING
 ENGINEERING
 e: info@kcgpartnership.com
 t: 01773 812 452

Client: PEART
 Project Name: 27 HARTLEY HILL CR8 4EP
 Title: EXISTING ELEVATIONS GENERAL ARRANGEMENT

Drawn	Checked	Date
KW	KCG	09/2023
Project No.:	Scale	
27HART	1:100 @ A3	
Dwg No.:	Rev	
P5-210	-	