




THIS IS THE PROPERTY OF KCG PARTNERSHIP LTD.  
 DRAWINGS MAY HAVE BEEN PREPARED FROM  
 INFORMATION SUPPLIED BY THE CLIENT AND ARE  
 NOT TO BE USED FOR ANY OTHER PROJECTS.  
 KCG ARCHITECTURE SURVEYING ENGINEERING  
 MAKES NO WARRANTY, REPRESENTATION OR  
 LIABILITY FOR THE ACCURACY OF THE INFORMATION  
 PROVIDED OR THE RESULTS OF ANY SERVICES  
 PROVIDED. THE CLIENT ACCEPTS FULL RESPONSIBILITY  
 FOR THE ACCURACY OF THE INFORMATION PROVIDED  
 AND THE RESULTS OF ANY SERVICES PROVIDED.  
 ALL CONSTRUCTION INFORMATION SHOULD BE  
 TAKEN FROM THE DRAWINGS AND NOT FROM  
 ANY OTHER SOURCE. ALL DIMENSIONS TO  
 BE CHECKED AND CONFIRMED ON SITE PRIOR TO  
 ANY COMMENCEMENT OF WORK.

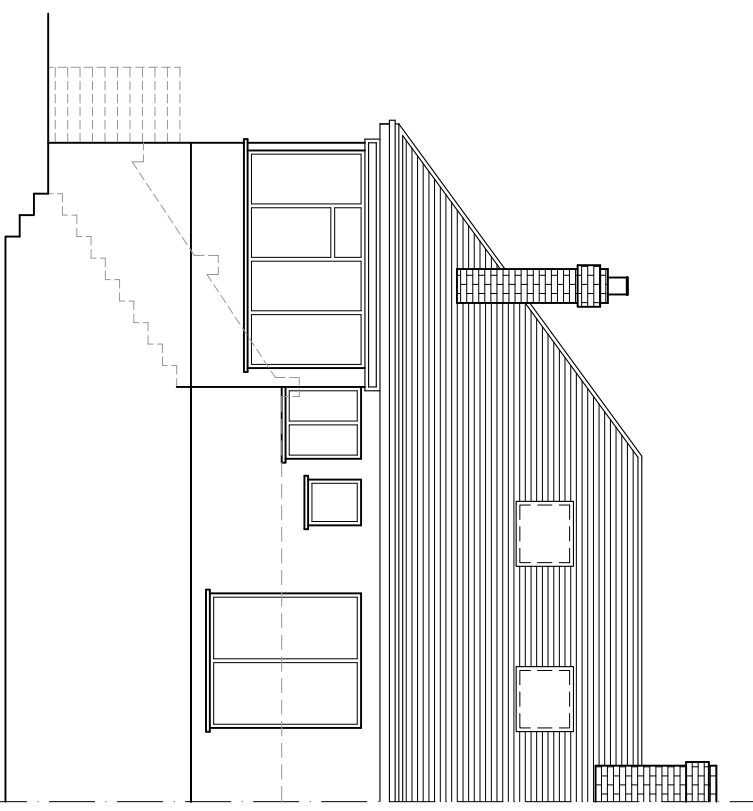


PRE-EXISTING REAR ELEVATION  
 SCALE 1:100

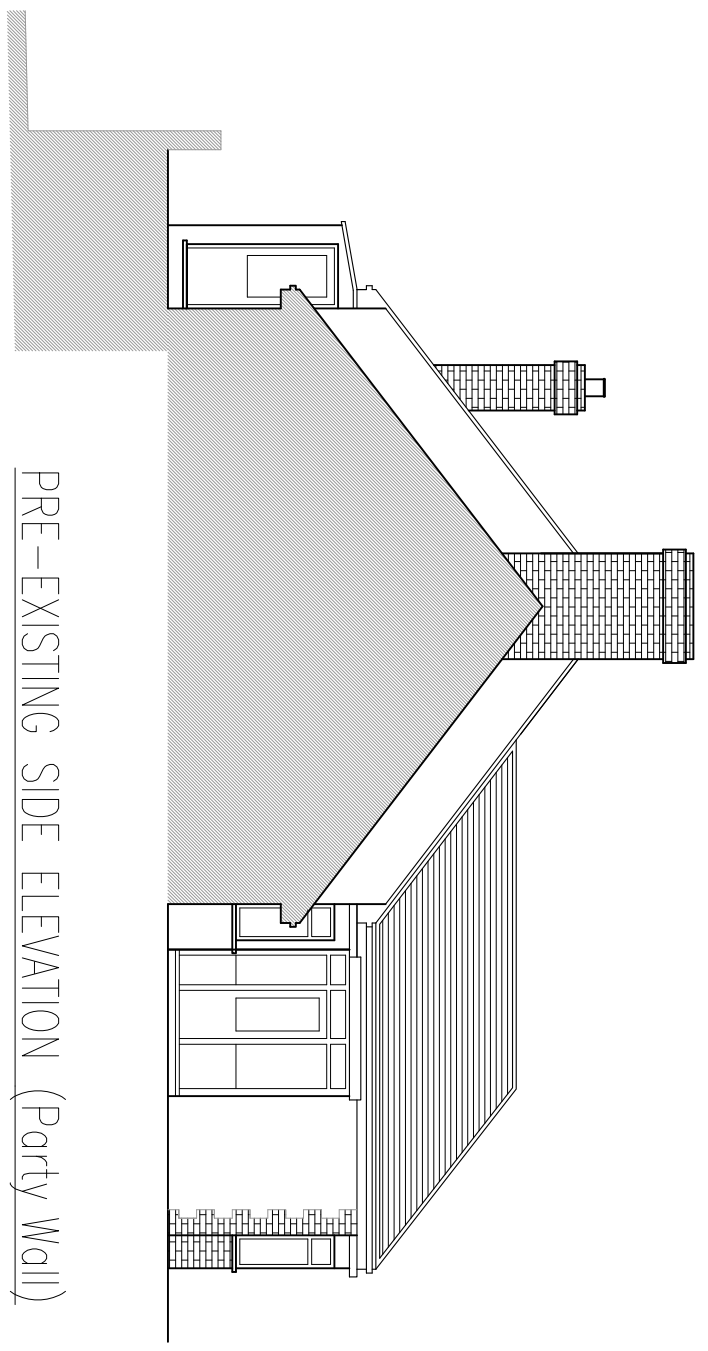


PRE-EXISTING SIDE ELEVATION (Party Wall)  
 SCALE 1:100

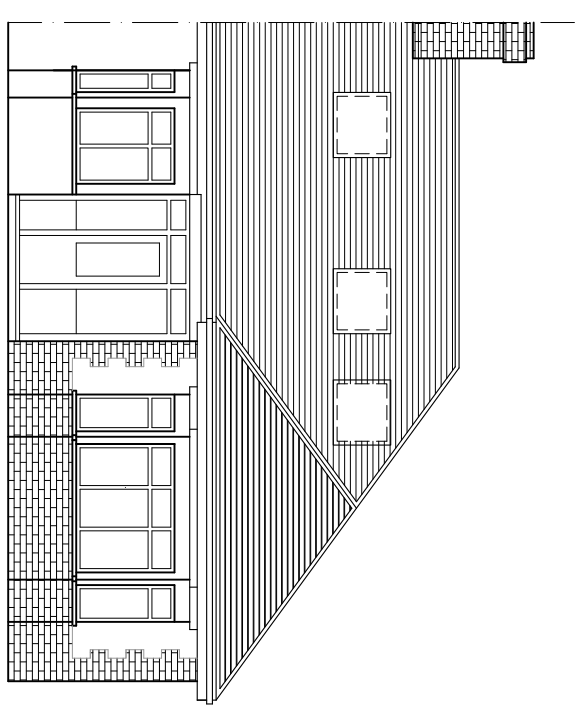

PRE-EXISTING FRONT ELEVATION  
 SCALE 1:100

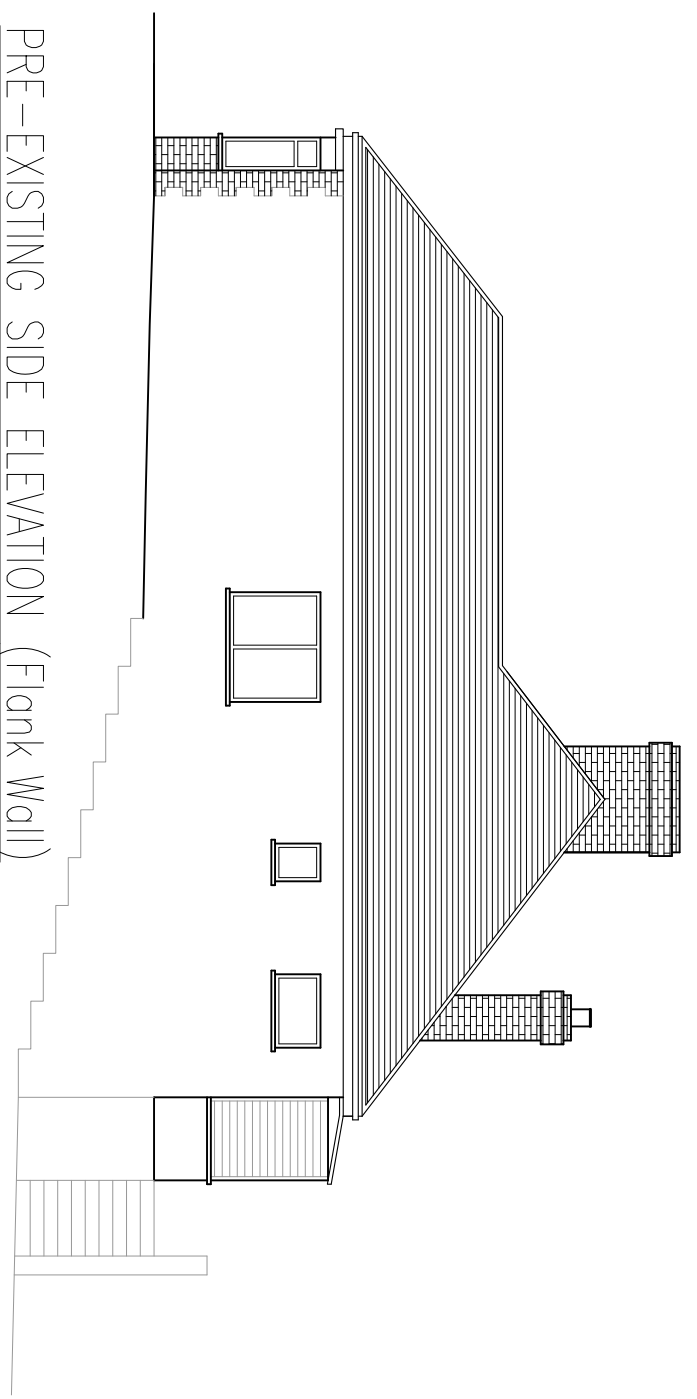

PRE-EXISTING SIDE ELEVATION (Flank Wall)  
 SCALE 1:100

 

Description	Rev	Date
	-	-
	-	-
	-	-
	-	-
	-	-

**PLANNING**


  
 KCG ARCHITECTURE SURVEYING ENGINEERING
   
 e: info@kcgpartnership.com
   
 t: 01773 812 824

Client	PEARL
Project Name	27 HARTLEY HILL CR8 4EP
Title	PRE-EXISTING ELEVATIONS GENERAL ARRANGEMENT
Drawn	KW
Checked	KCG
Date	09/2023
Project No.	27HART
Scale	1:100 @ A3
Dwg No.	P5-110
Rev	-