




Existing first floor plan

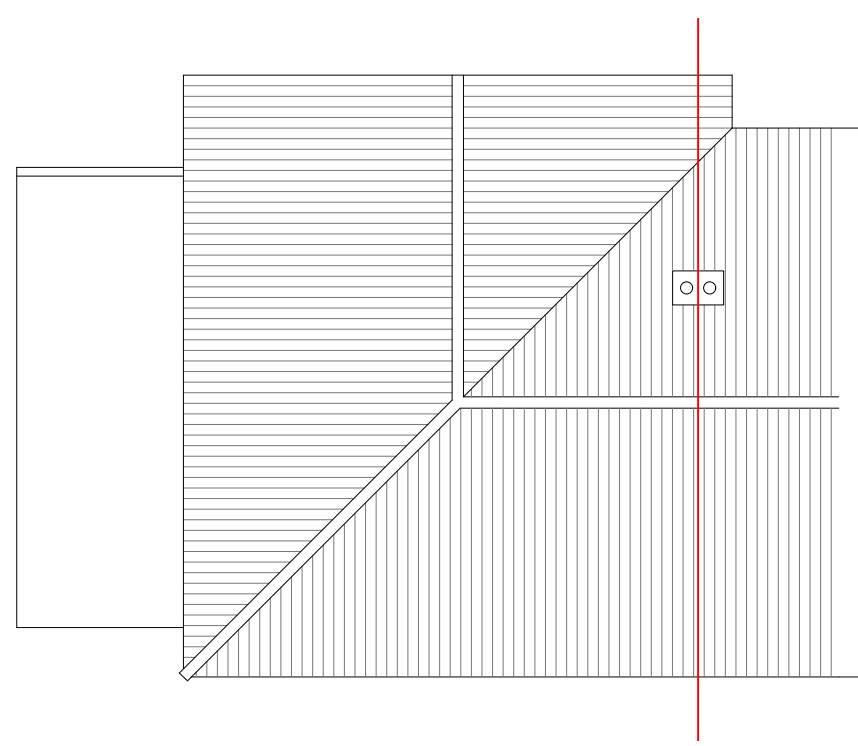

Existing roof plan

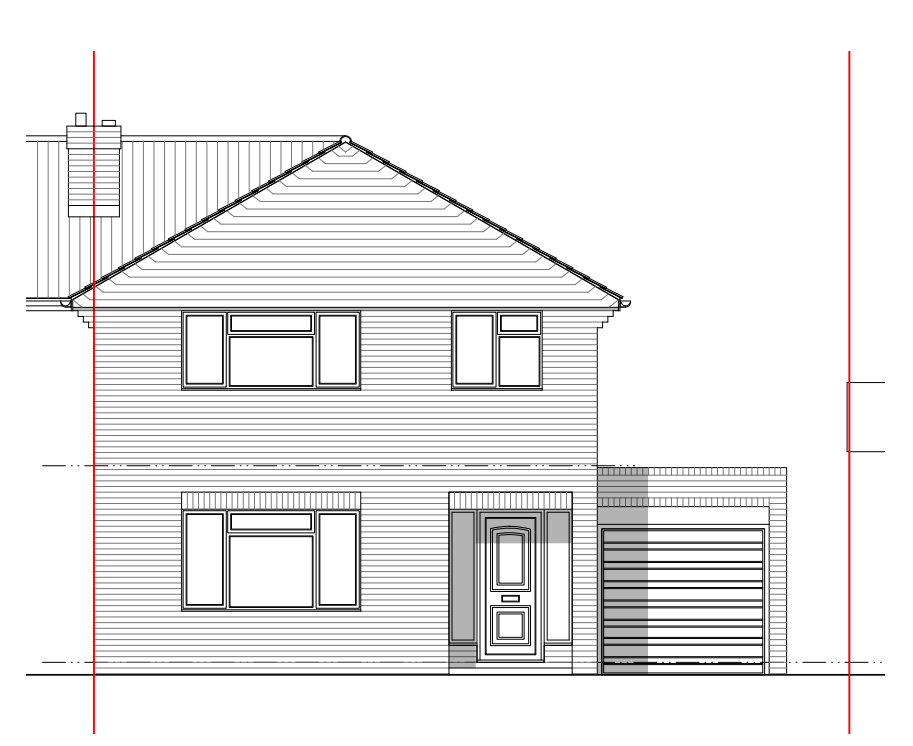


Existing front (southwest) elevation

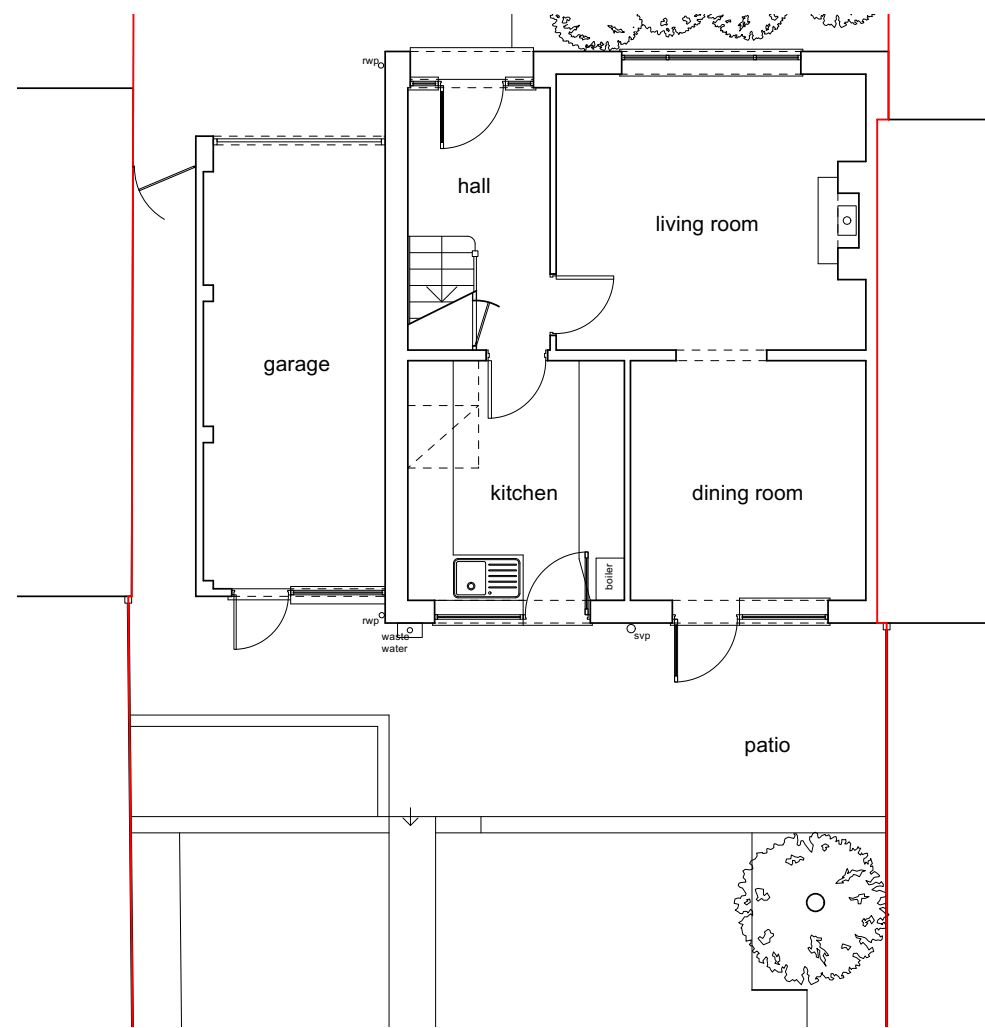


Existing ground floor plan



Existing rear (northeast) elevation

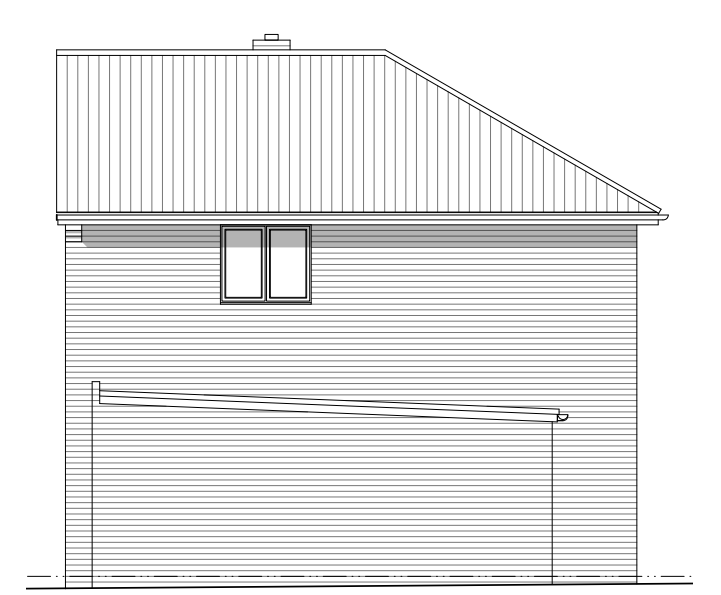

Existing side (southeast) elevation

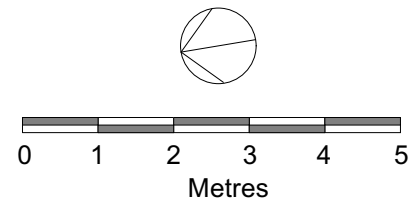

Revision	Date	Notes	Client:		Drawing No: TPP130_01		Purpose of Issue: Survey		
			Project: Proposed Extension 30 Fulton Crescent, Bishop's Stortford			Drawing Title: Existing Details			Alison Akester Architects 1 RIDGEWAY, LITTLE HADHAM, WARE, SG11 2BT Tel: 07914 676114 E: alison@aakarchitects.co.uk
			Scale: 1:100 @ A3	Date: 16/08/2023	Rev: -				

