



Notes

THIS SURVEY HAS BEEN PREPARED WITH A SCALING ACCURACY FOR A PLOT AT A SCALE OF 1/50
THE CO-ORDINATES ARE DERIVED FROM THE ORDNANCE SURVEY ACTIVE STATION NETWORK OSTN15 (BASE STATION ST01)

- sh sill to head height
- fs floor to sill height
- u/s underside height
- t/s topside height
- fb floorboard direction
- conc concrete
- ri roof light
- cup'd cupboard
- fp fireplace
- sd sliding door
- svp soil and vent pipe
- rwp rain water pipe
- ⊙ carpet
- ⊙ (3.17) room height
- - - roof slope
- ▬ radiator

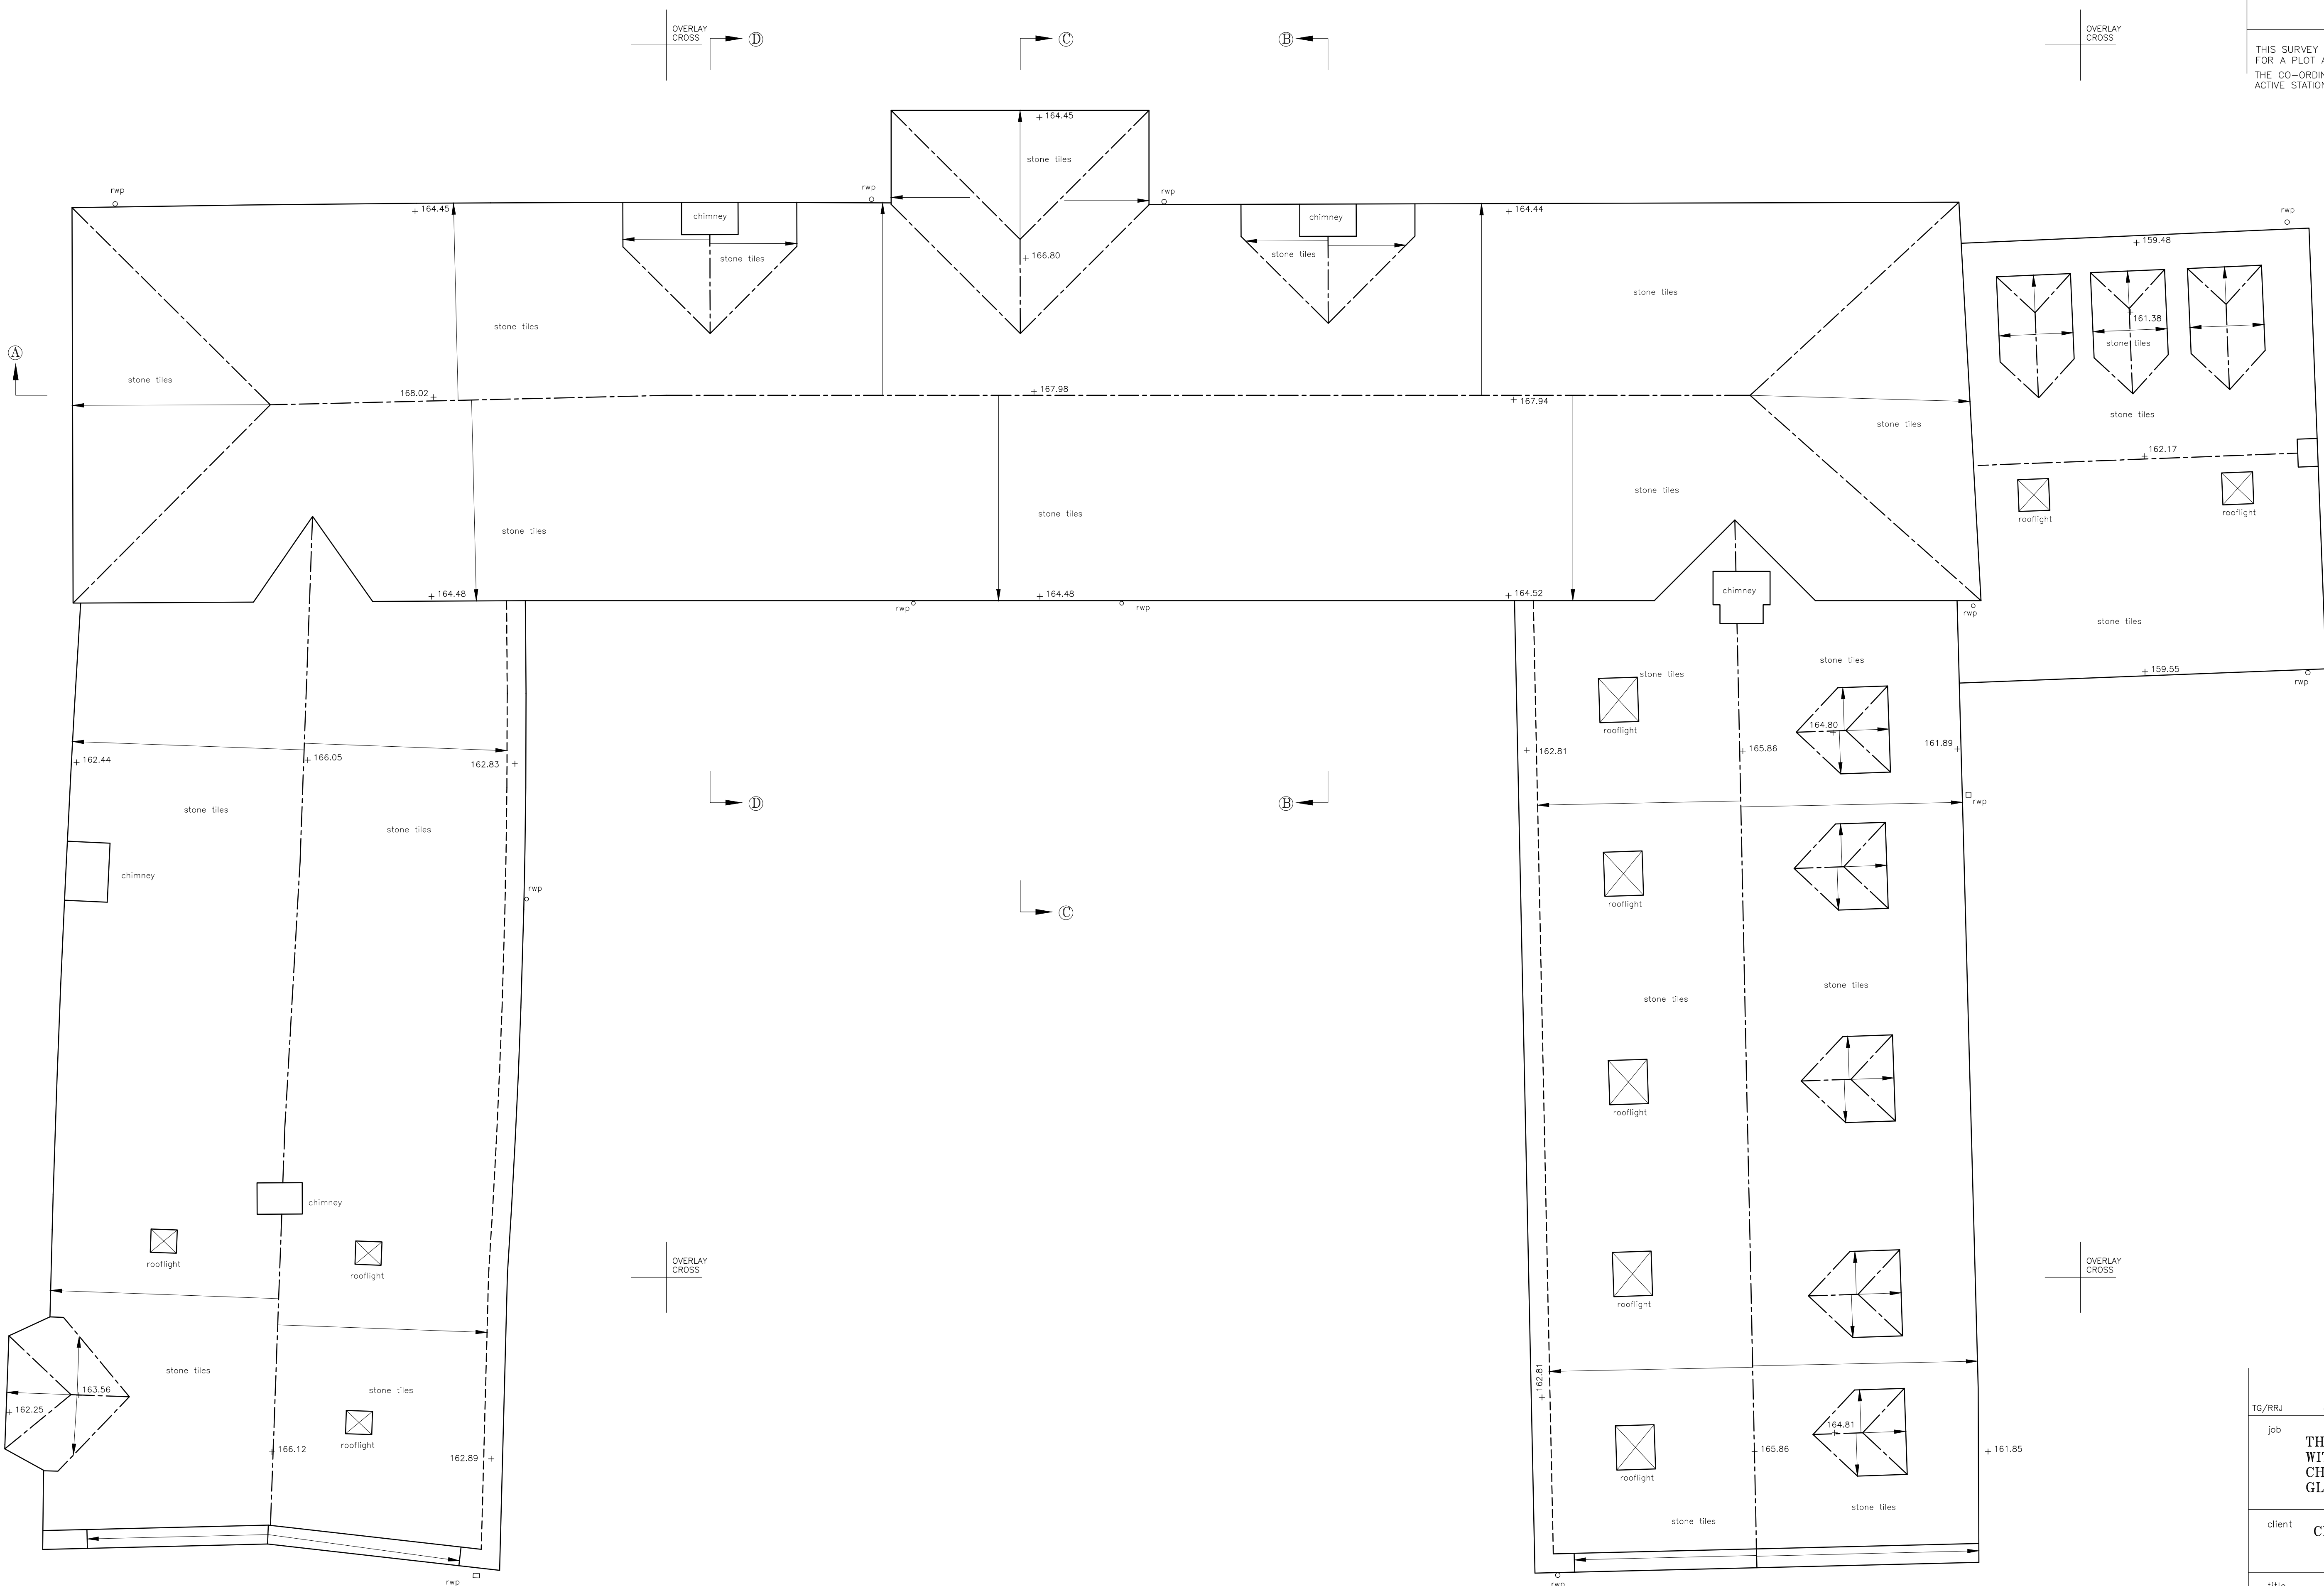

ROOF PLAN

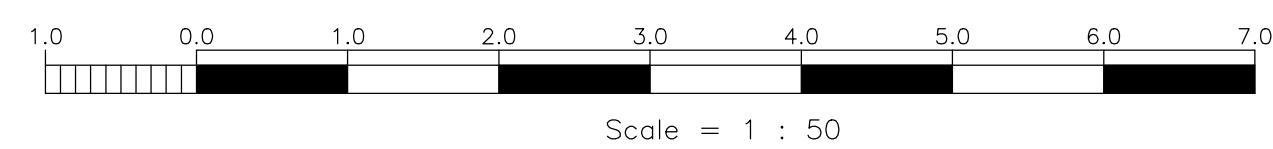

TG/RRJ	© ON CENTRE SURVEYS LTD. 2023	ACAD
job	THE OLD RECTORY WITHINGTON CHELTENHAM GL54 4BG	
client	CRAIG HAMILTON ARCHITECTS on behalf of Mr C. DANIELS	
title	MAIN HOUSE FIRST FLOOR PLAN	dwg no. 27141C-2-5
scale	1/50	date 20th January 2023

ON CENTRE SURVEYS LTD.
LAND & BUILDING SURVEYORS
GEODETIC ENGINEERS
2 CHARLES COURT, BUDBOROKE ROAD, WARWICK CV34 5LZ
TEL: 01926 494294
E-MAIL: info@oncentre.co.uk
A member of The Survey Association