



Notes


THIS SURVEY HAS BEEN PREPARED WITH A SCALING ACCURACY FOR A PLOT AT A SCALE OF 1/50
 THE CO-ORDINATES ARE DERIVED FROM THE ORDNANCE SURVEY ACTIVE STATION NETWORK OSTN15 (BASE STATION ST01)

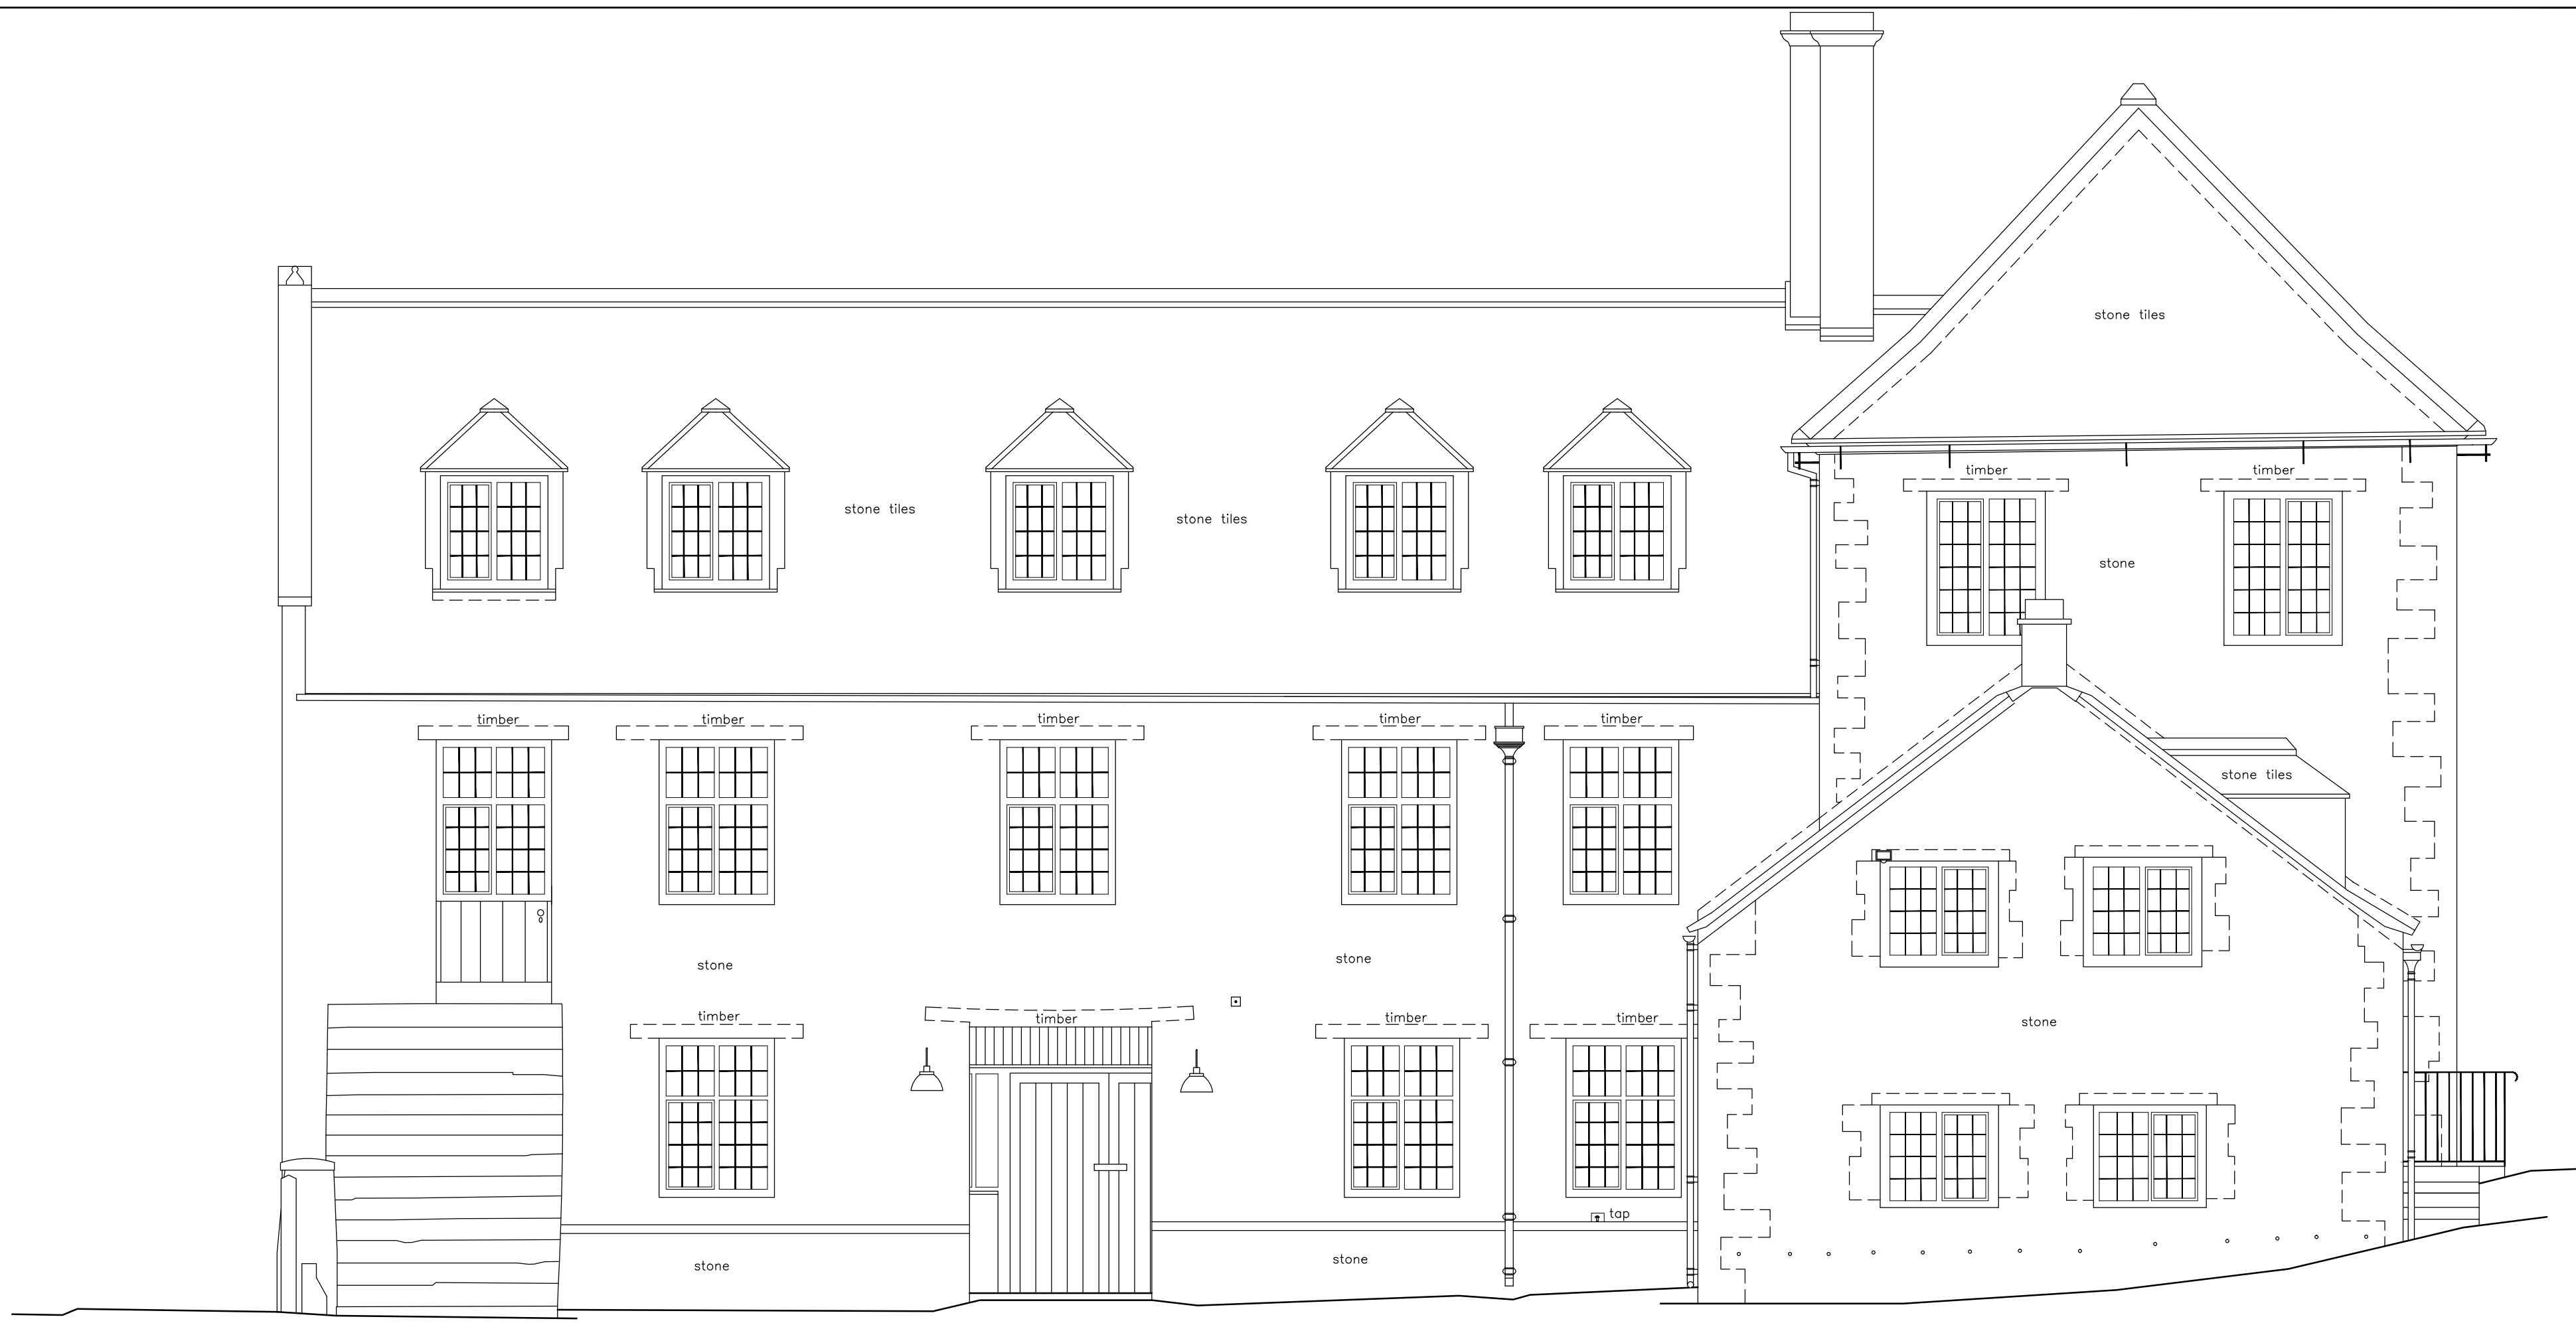


NORTH EAST ELEVATION (East Wing)
 Δ 154.00m A.O.D

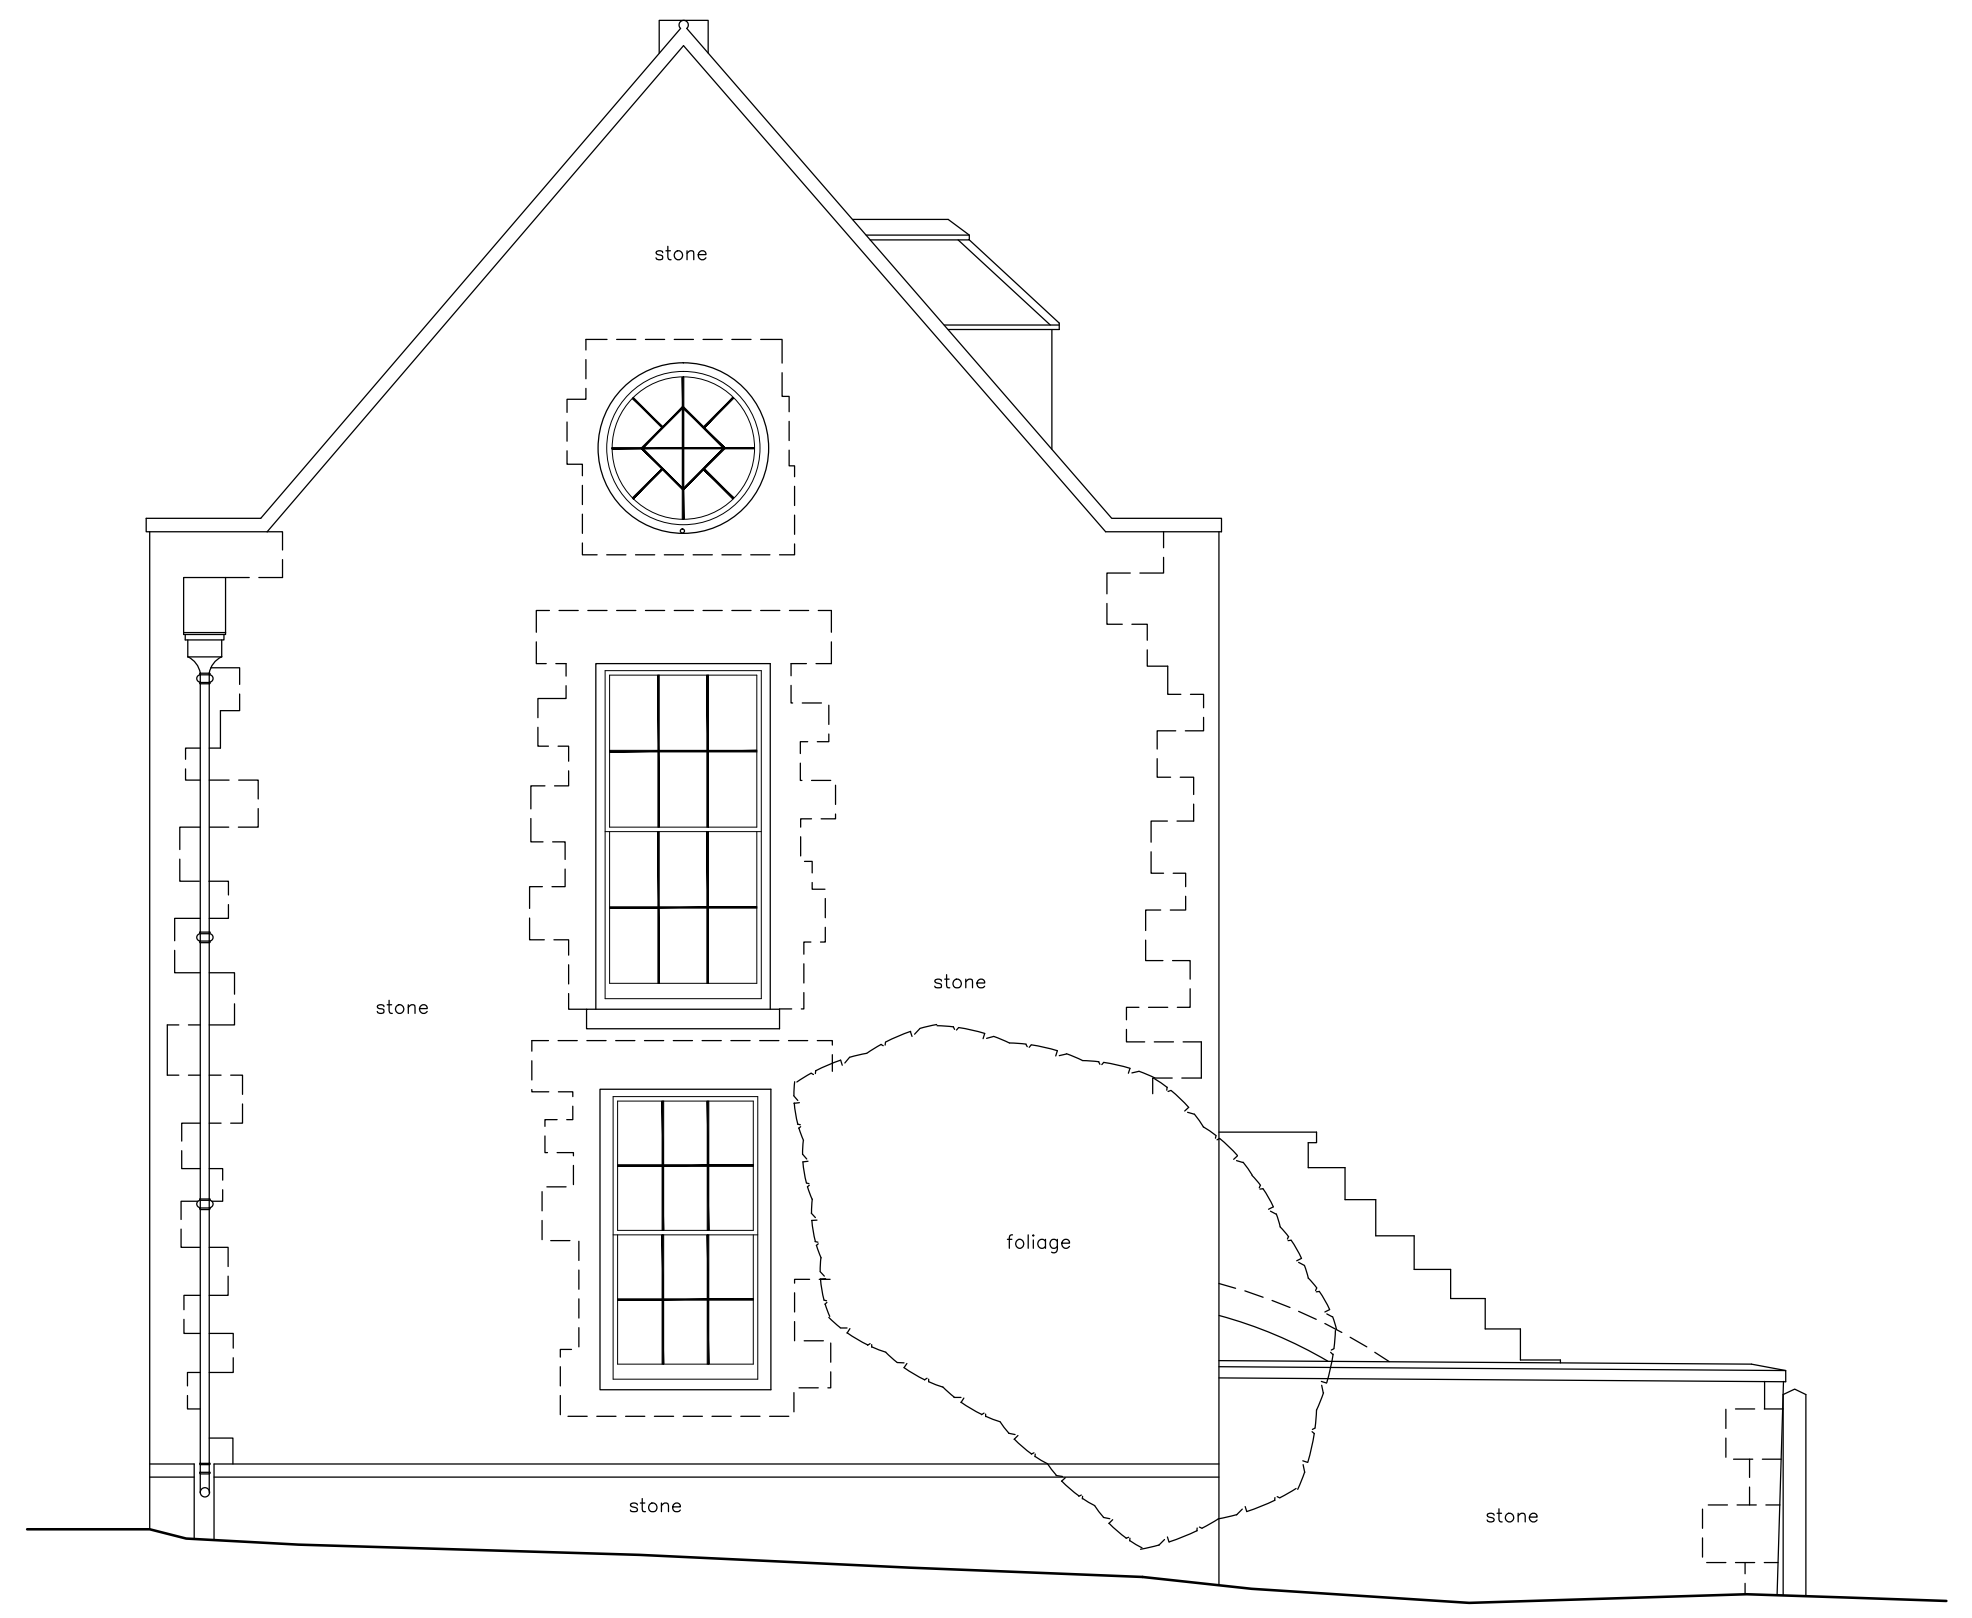

SOUTH EAST ELEVATION (East Wing)
 Δ 154.00m A.O.D

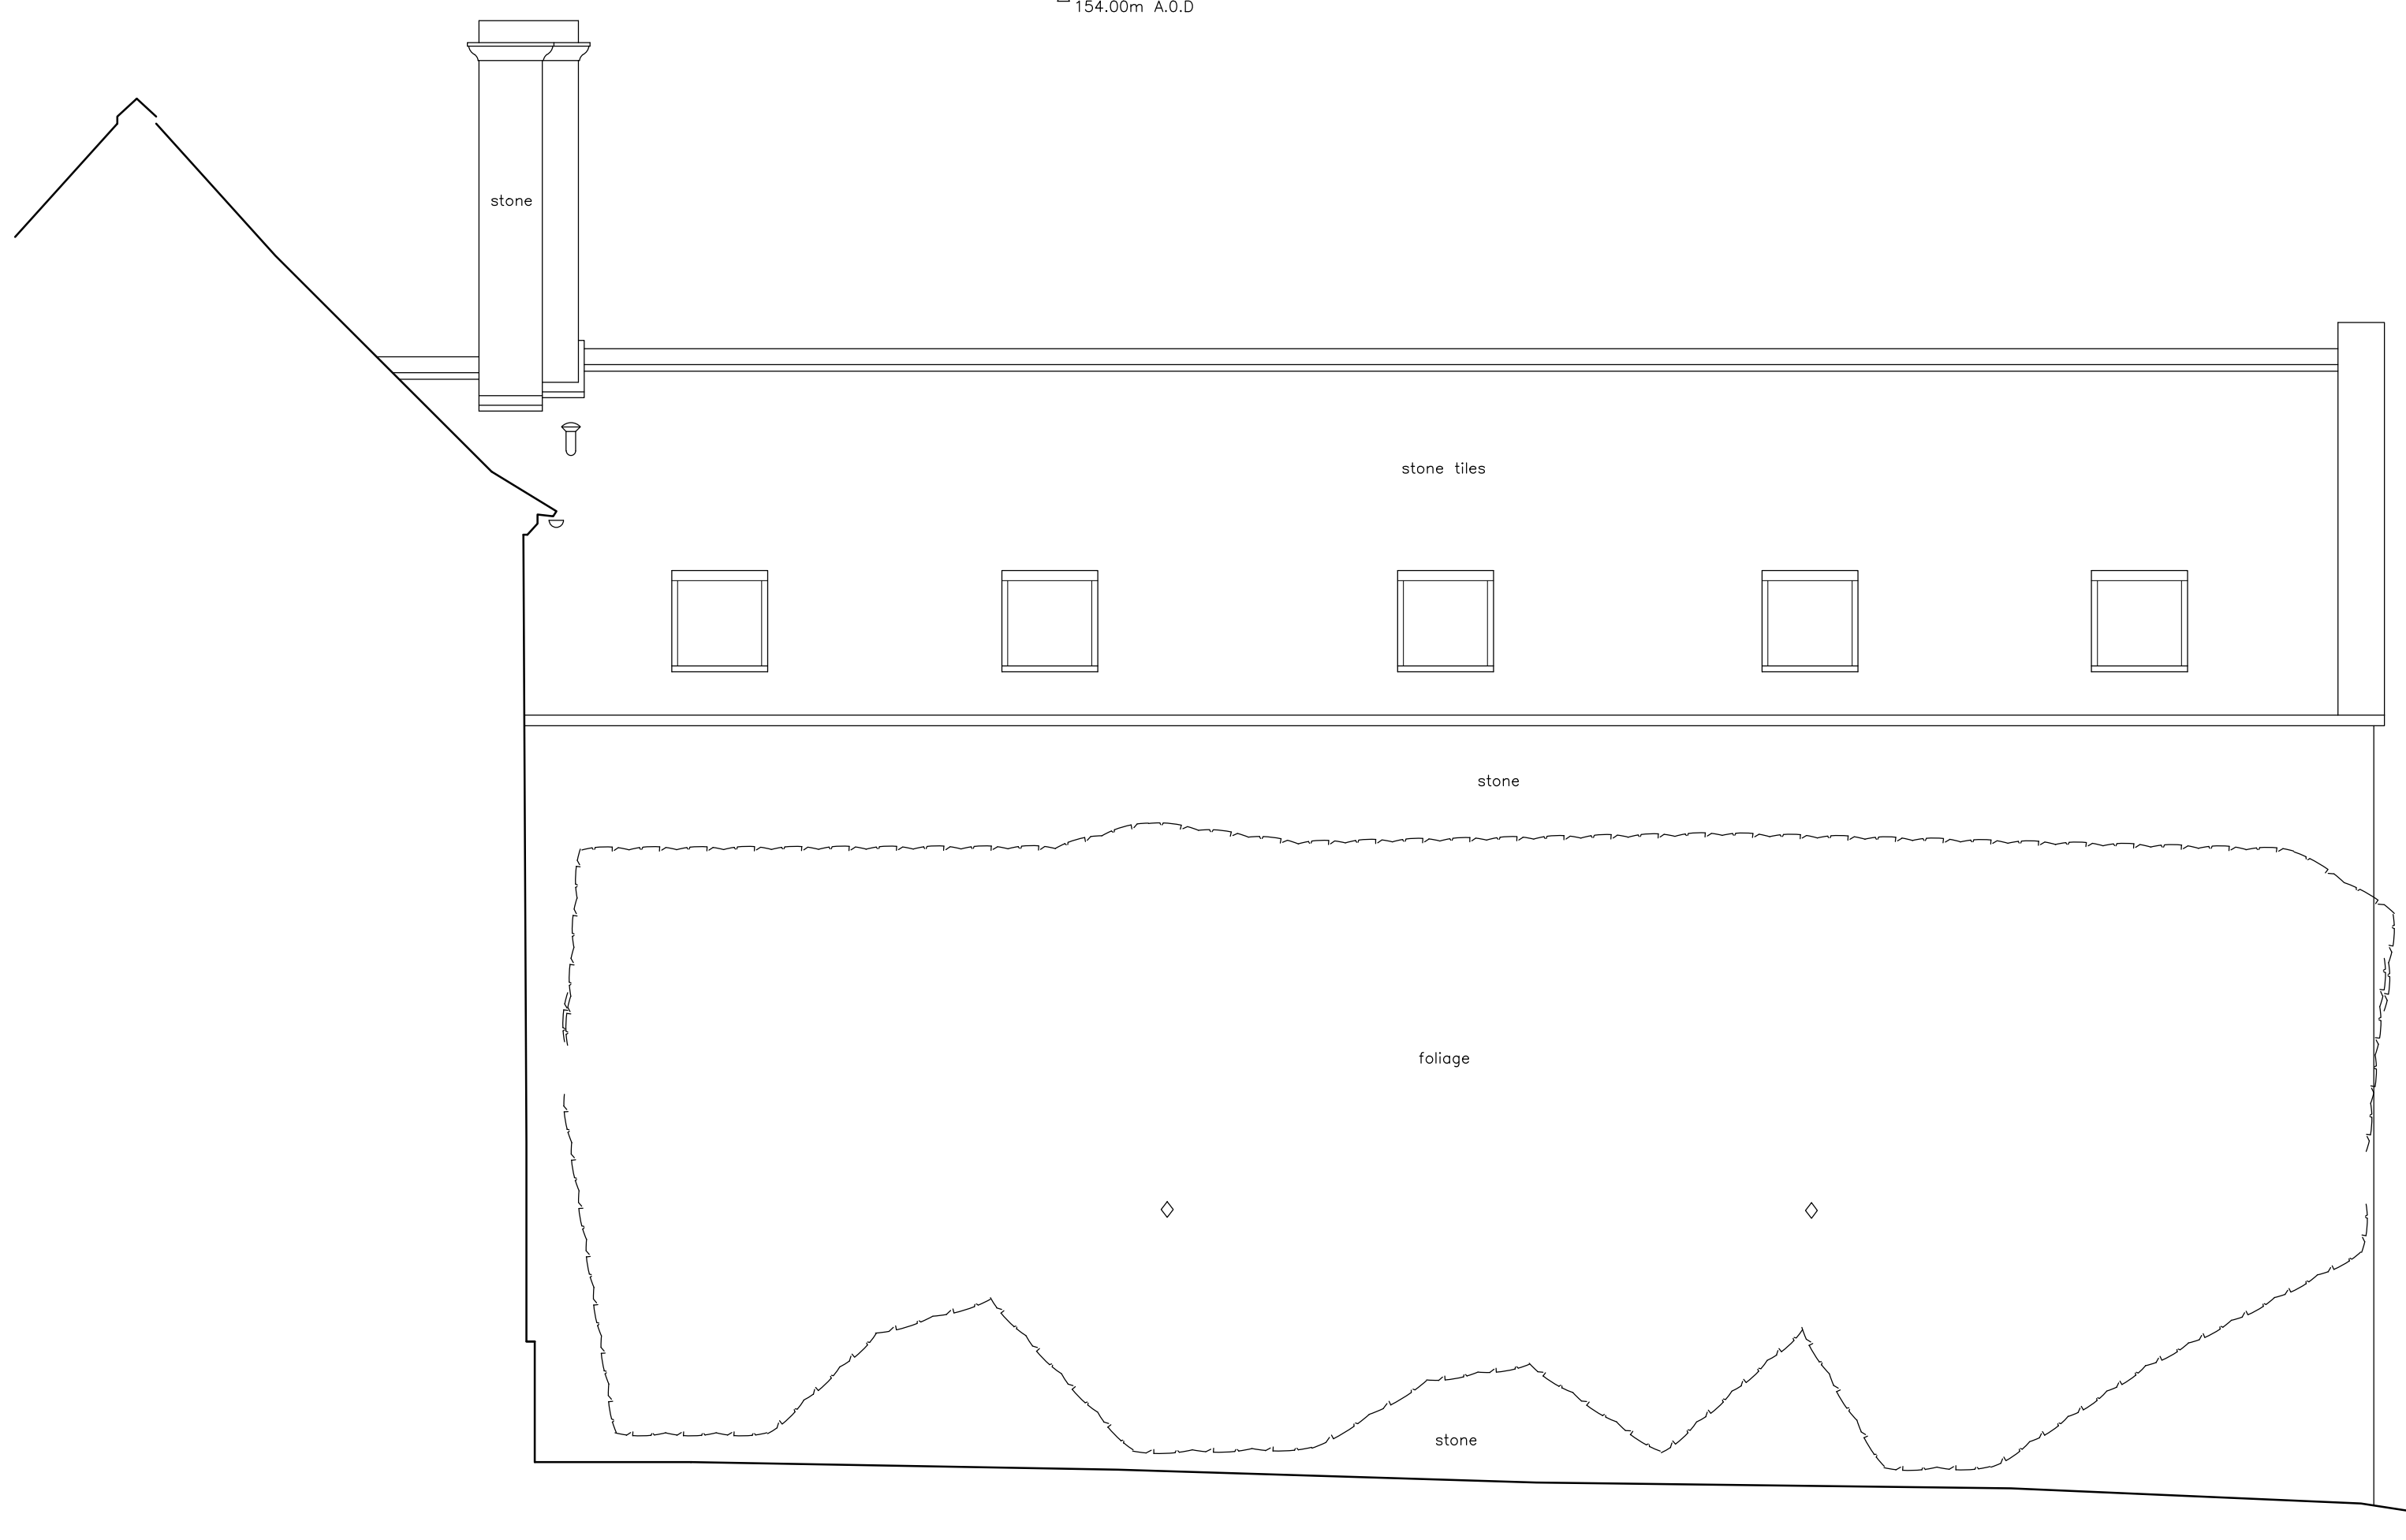

SOUTH WEST ELEVATION (East Wing)
 Δ 155.00m A.O.D

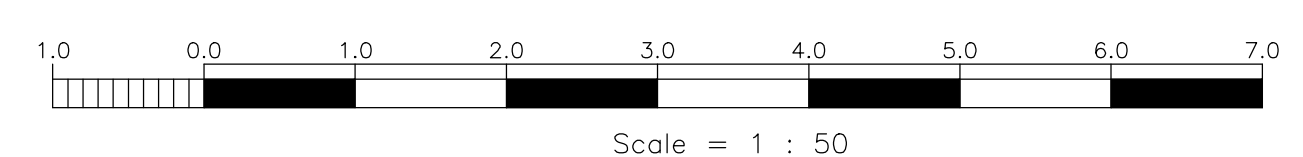

TG/RRJ © ON CENTRE SURVEYS LTD. 2023 ACAD	
job	THE OLD RECTORY WITHINGTON CHELTENHAM GL54 4BG
client	CRAIG HAMILTON ARCHITECTS on behalf of Mr C. DANIELS
title	MAIN HOUSE ELEVATIONS
dwg no.	27141C-5-2
scale	1/50
date	20th January 2023

ON CENTRE SURVEYS LTD.
 LAND & BUILDING SURVEYORS
 GEODETIC ENGINEERS
 2 CHARLES COURT, BUDBOOKE ROAD, WARWICK CV34 5LZ
 TEL: 01926 494294
 E-MAIL: info@oncentre.co.uk
 A member of The Survey Association