
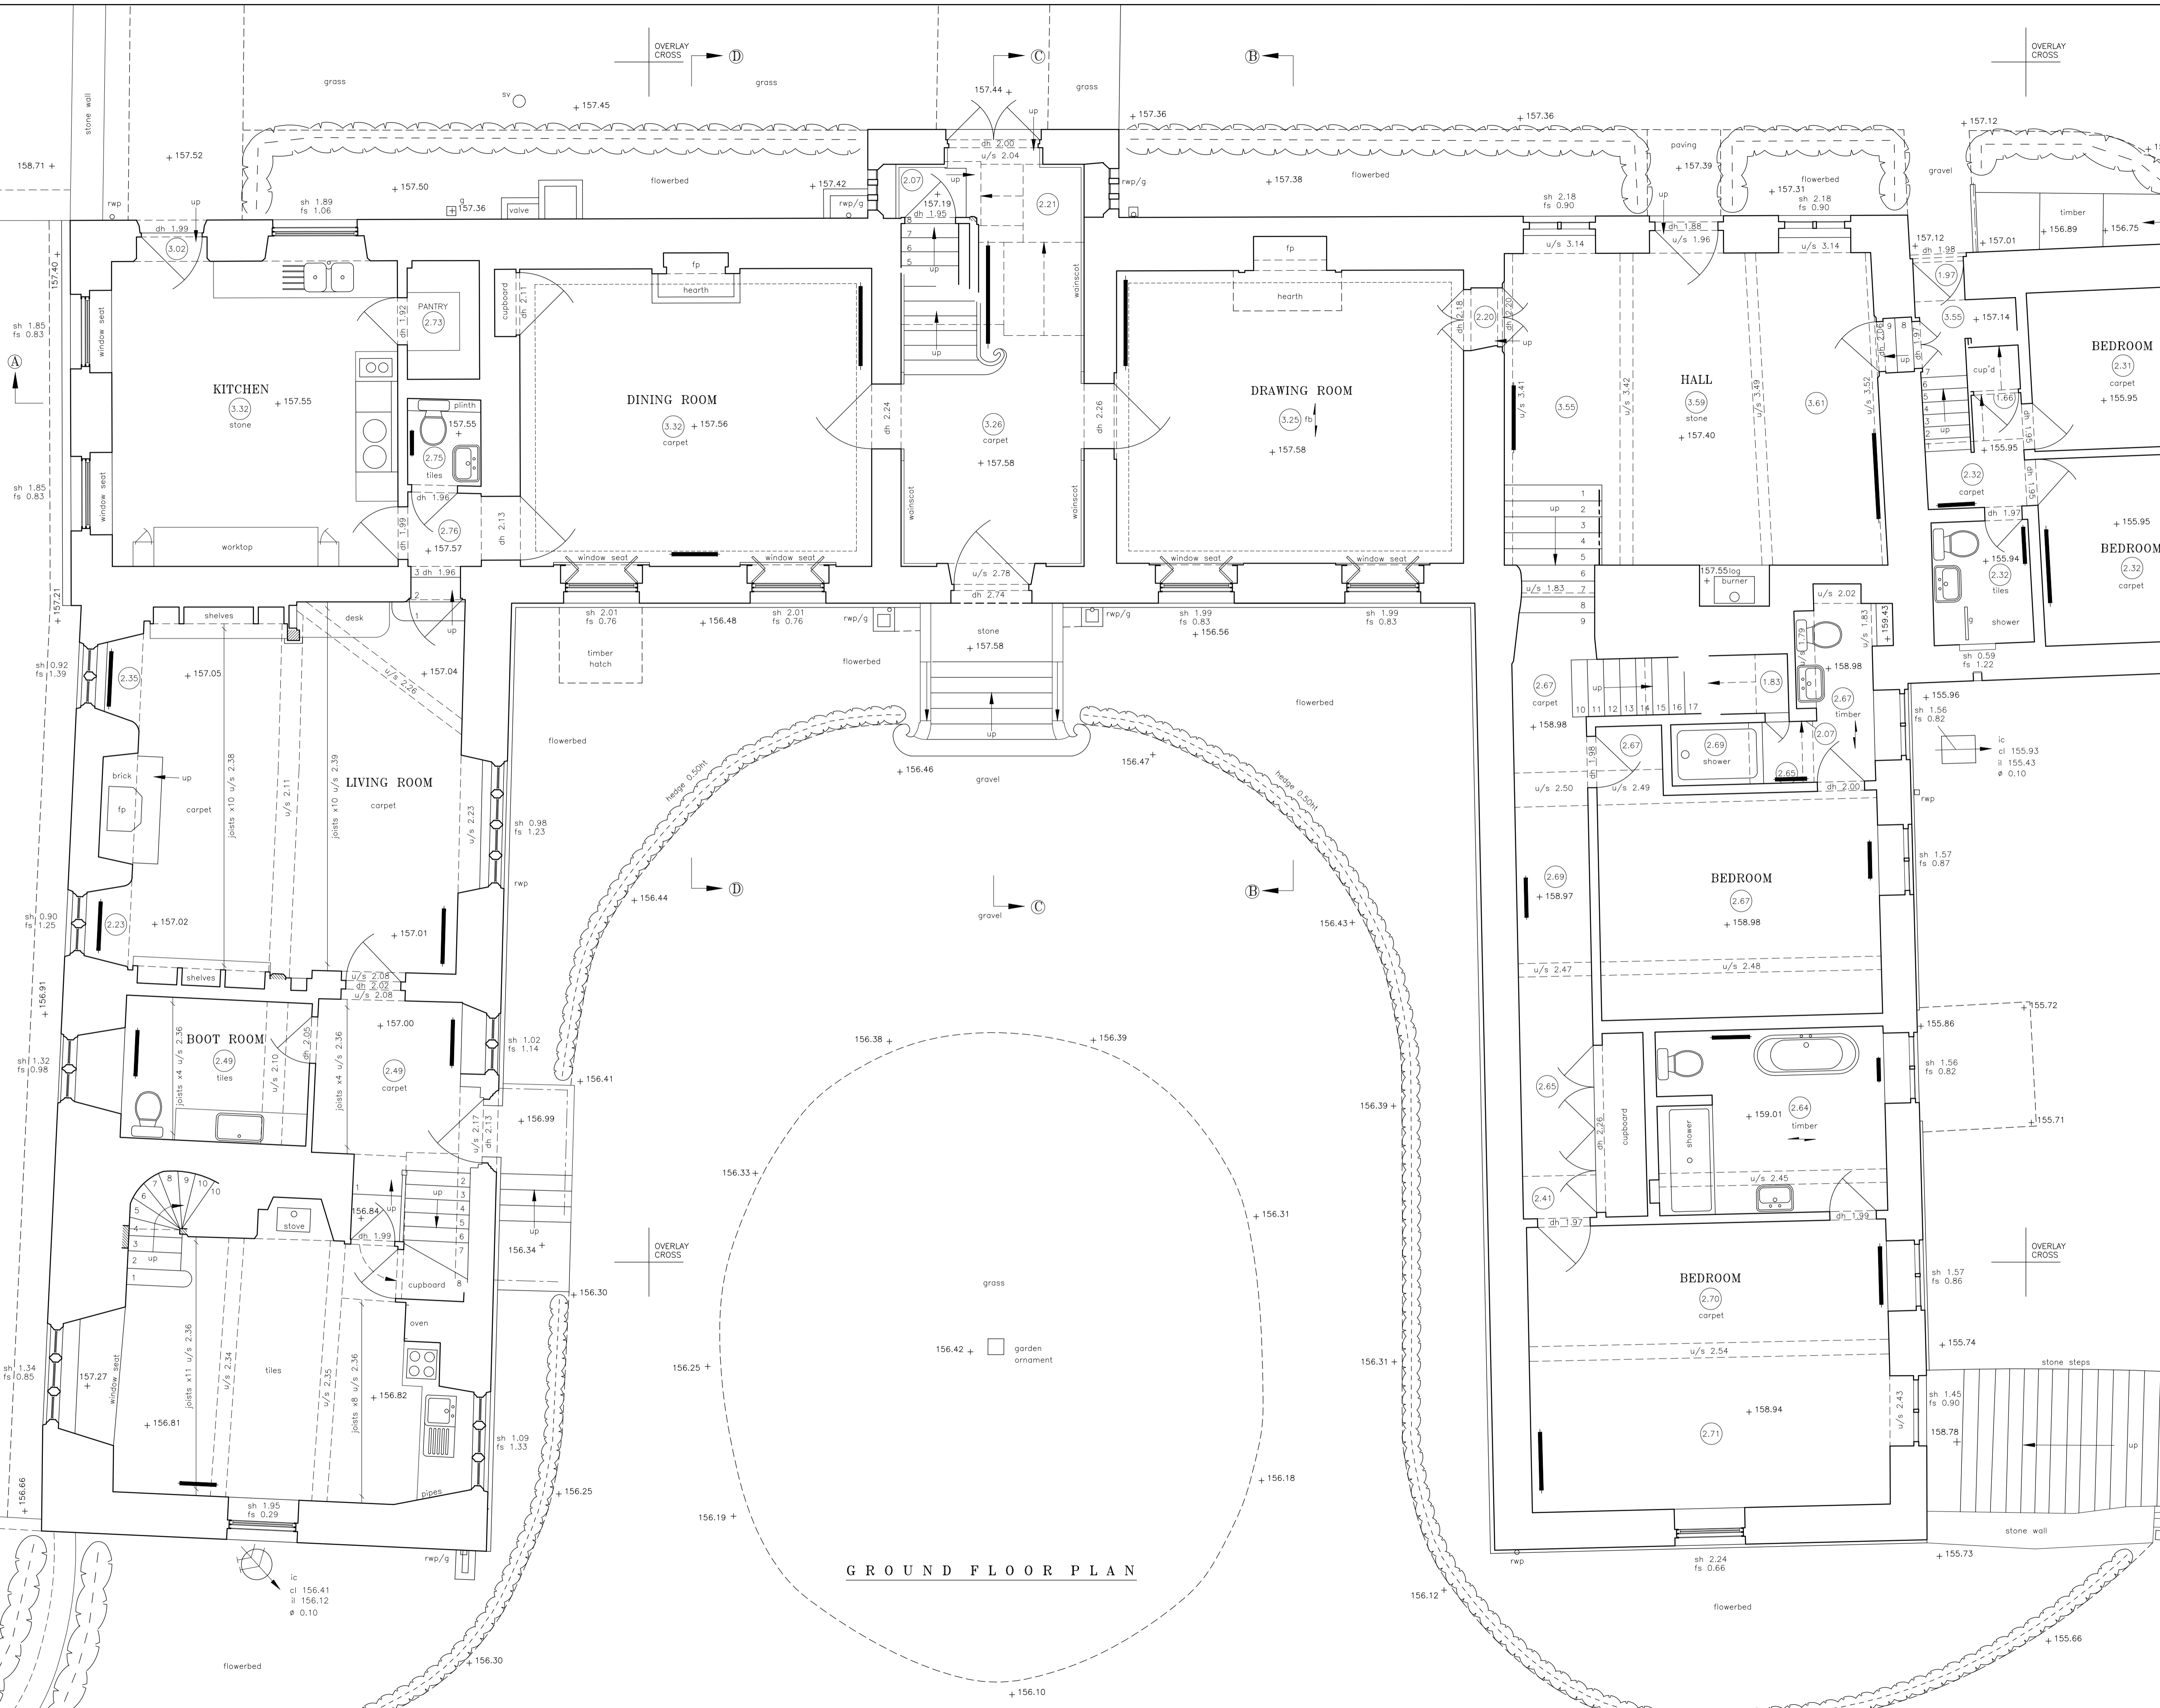


Notes

THIS SURVEY HAS BEEN PREPARED WITH A SCALING ACCURACY FOR A PLOT AT A SCALE OF 1/50
 THE CO-ORDINATES ARE DERIVED FROM THE ORDNANCE SURVEY ACTIVE STATION NETWORK OSTN15 (BASE STATION ST01)

- sh sill to head height
- fs floor to sill height
- u/s underside height
- t/s topboard height
- fb floorboard direction
- conc concrete
- rl roof light
- cup'd cupboard
- fp fireplace
- sd sliding door
- svp soil and vent pipe
- rwp rain water pipe
- ⊙ carpet
- (3.17) room height

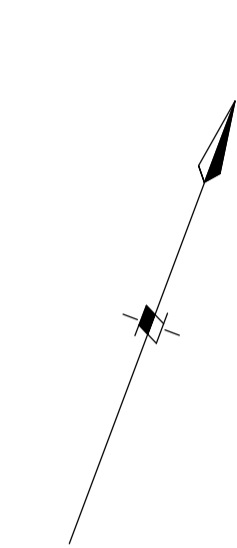

GROUND FLOOR PLAN

NOTE : ADDITIONAL DETAIL ADDED TO WINGS

job	THE OLD RECTORY WITHINGTON CHELTENHAM GL54 4BG	
client	CRAIG HAMILTON ARCHITECTS on behalf of Mr C. DANIELS	
title	MAIN HOUSE GROUND FLOOR PLAN	dwg no. 27141C-2-2 REV 1
scale	1/50	date 20th January 2023

ON CENTRE SURVEYS LTD.
 LAND & BUILDING SURVEYORS
 GEODETIC ENGINEERS
 2 CHARLES COURT, BURBROKE ROAD, WARWICK CV34 5LZ
 TEL: 01926 494294
 E-MAIL: info@oncentre.co.uk
 A member of The Survey Association

