


 

**KEY**  
 Proposed Work


**PLANNING**

**CRAIG HAMILTON ARCHITECTS LTD**  
 COED MAWR FARM, HUNDRED HOUSE, RADNORSHIRE LD1 5RP · T:01982 553312  
 OLD STABLE BLOCK, INCUBIVE SPACE, HURSLEY PARK ROAD, HURSLEY SO21 2JN

PROJECT: THE OLD RECTORY, WITHINGTON  
 DRAWING TITLE: SOUTH EAST ELEVATION  
 DRAWING N<sup>o</sup>: 0503/PL09 REV: A  
 DATE: JUNE 2023 SCALE: 1:50, 1:1@A1  
 DRAWN BY: GK

A 14.09.23 Planning status indicated. Red clouds added to identify proposed works. Cottage bathroom window shown. Rooflights to be omitted removed. Notes added to basement windows and gable copings.

REV.	DATE	NOTES

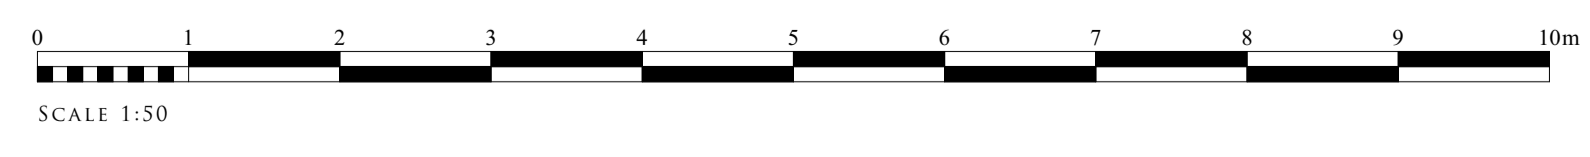

CHECK ALL DIMENSIONS ON SITE AND REPORT ANY DISCREPANCIES.  
 DO NOT SCALE FROM THIS DRAWING