




- General Notes:**
1. This drawing is to be read in conjunction with other consultants drawings.
  2. Check site conditions prior to commencement of work.
  3. Discrepancies must be reported directly to the Architect.
  4. Do not scale off drawing, use figured dimensions only, unless for planning purposes.
  5. This drawing may be issued in colour, and may be a non-standard paper size.

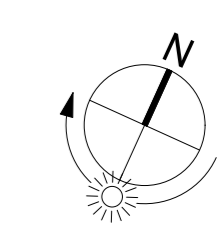


- KEY:**
- Existing Walls
  - Proposed Walls
  - New Single Ply Flat Roof
  - Cotswold Stone Tile Pitched Roof
  - Glazing
  - Stone
  - Demolish

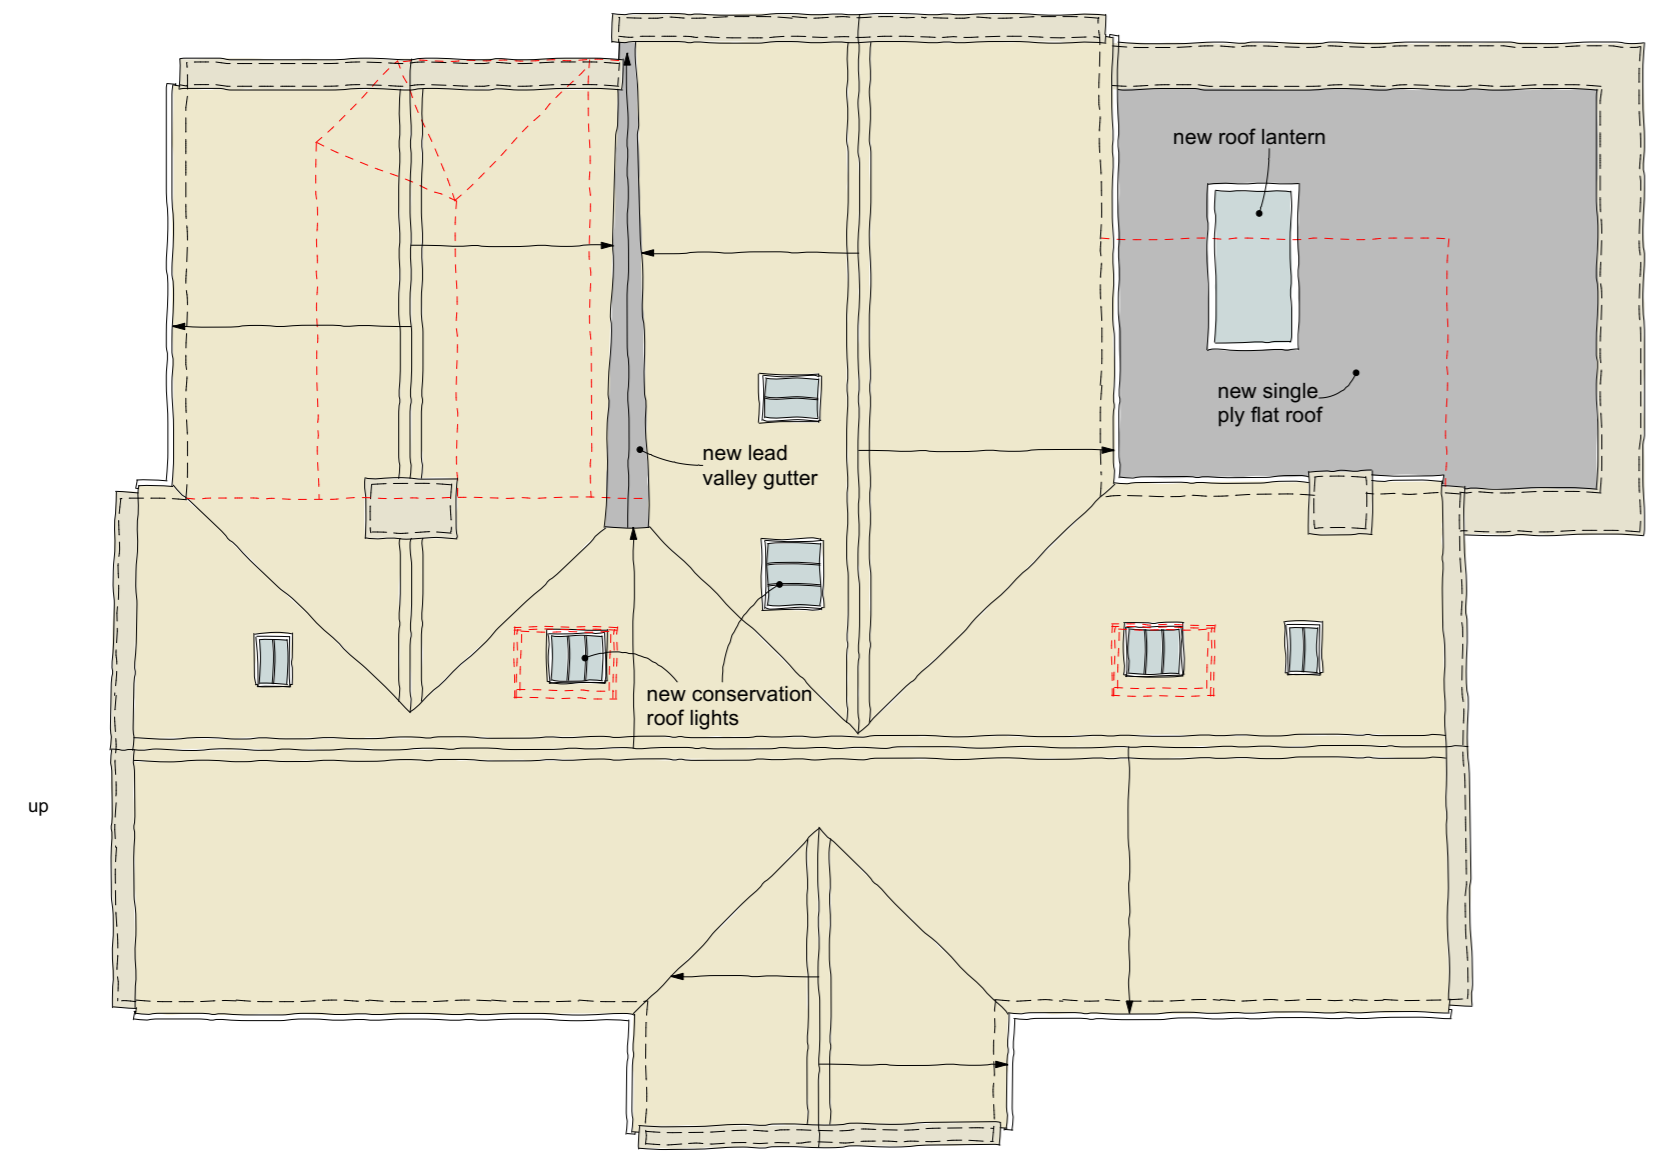


ROOF PLAN AS PROPOSED

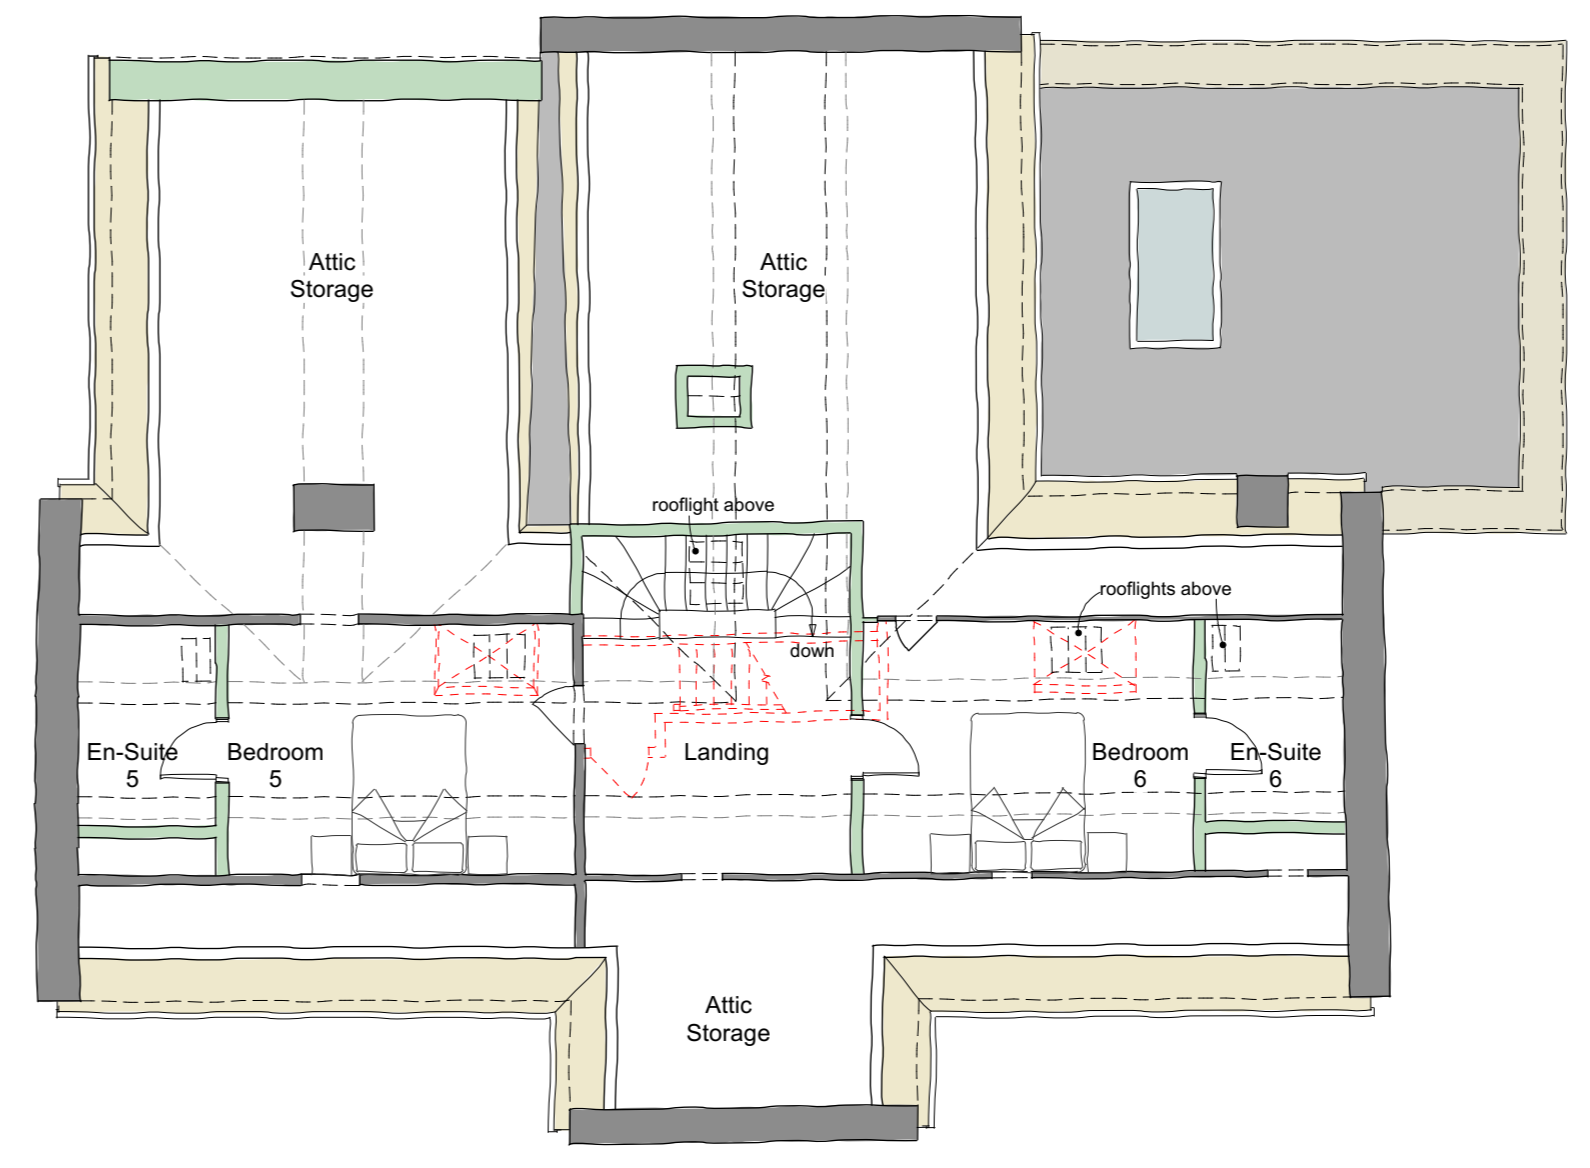

SECOND FLOOR PLAN AS PROPOSED

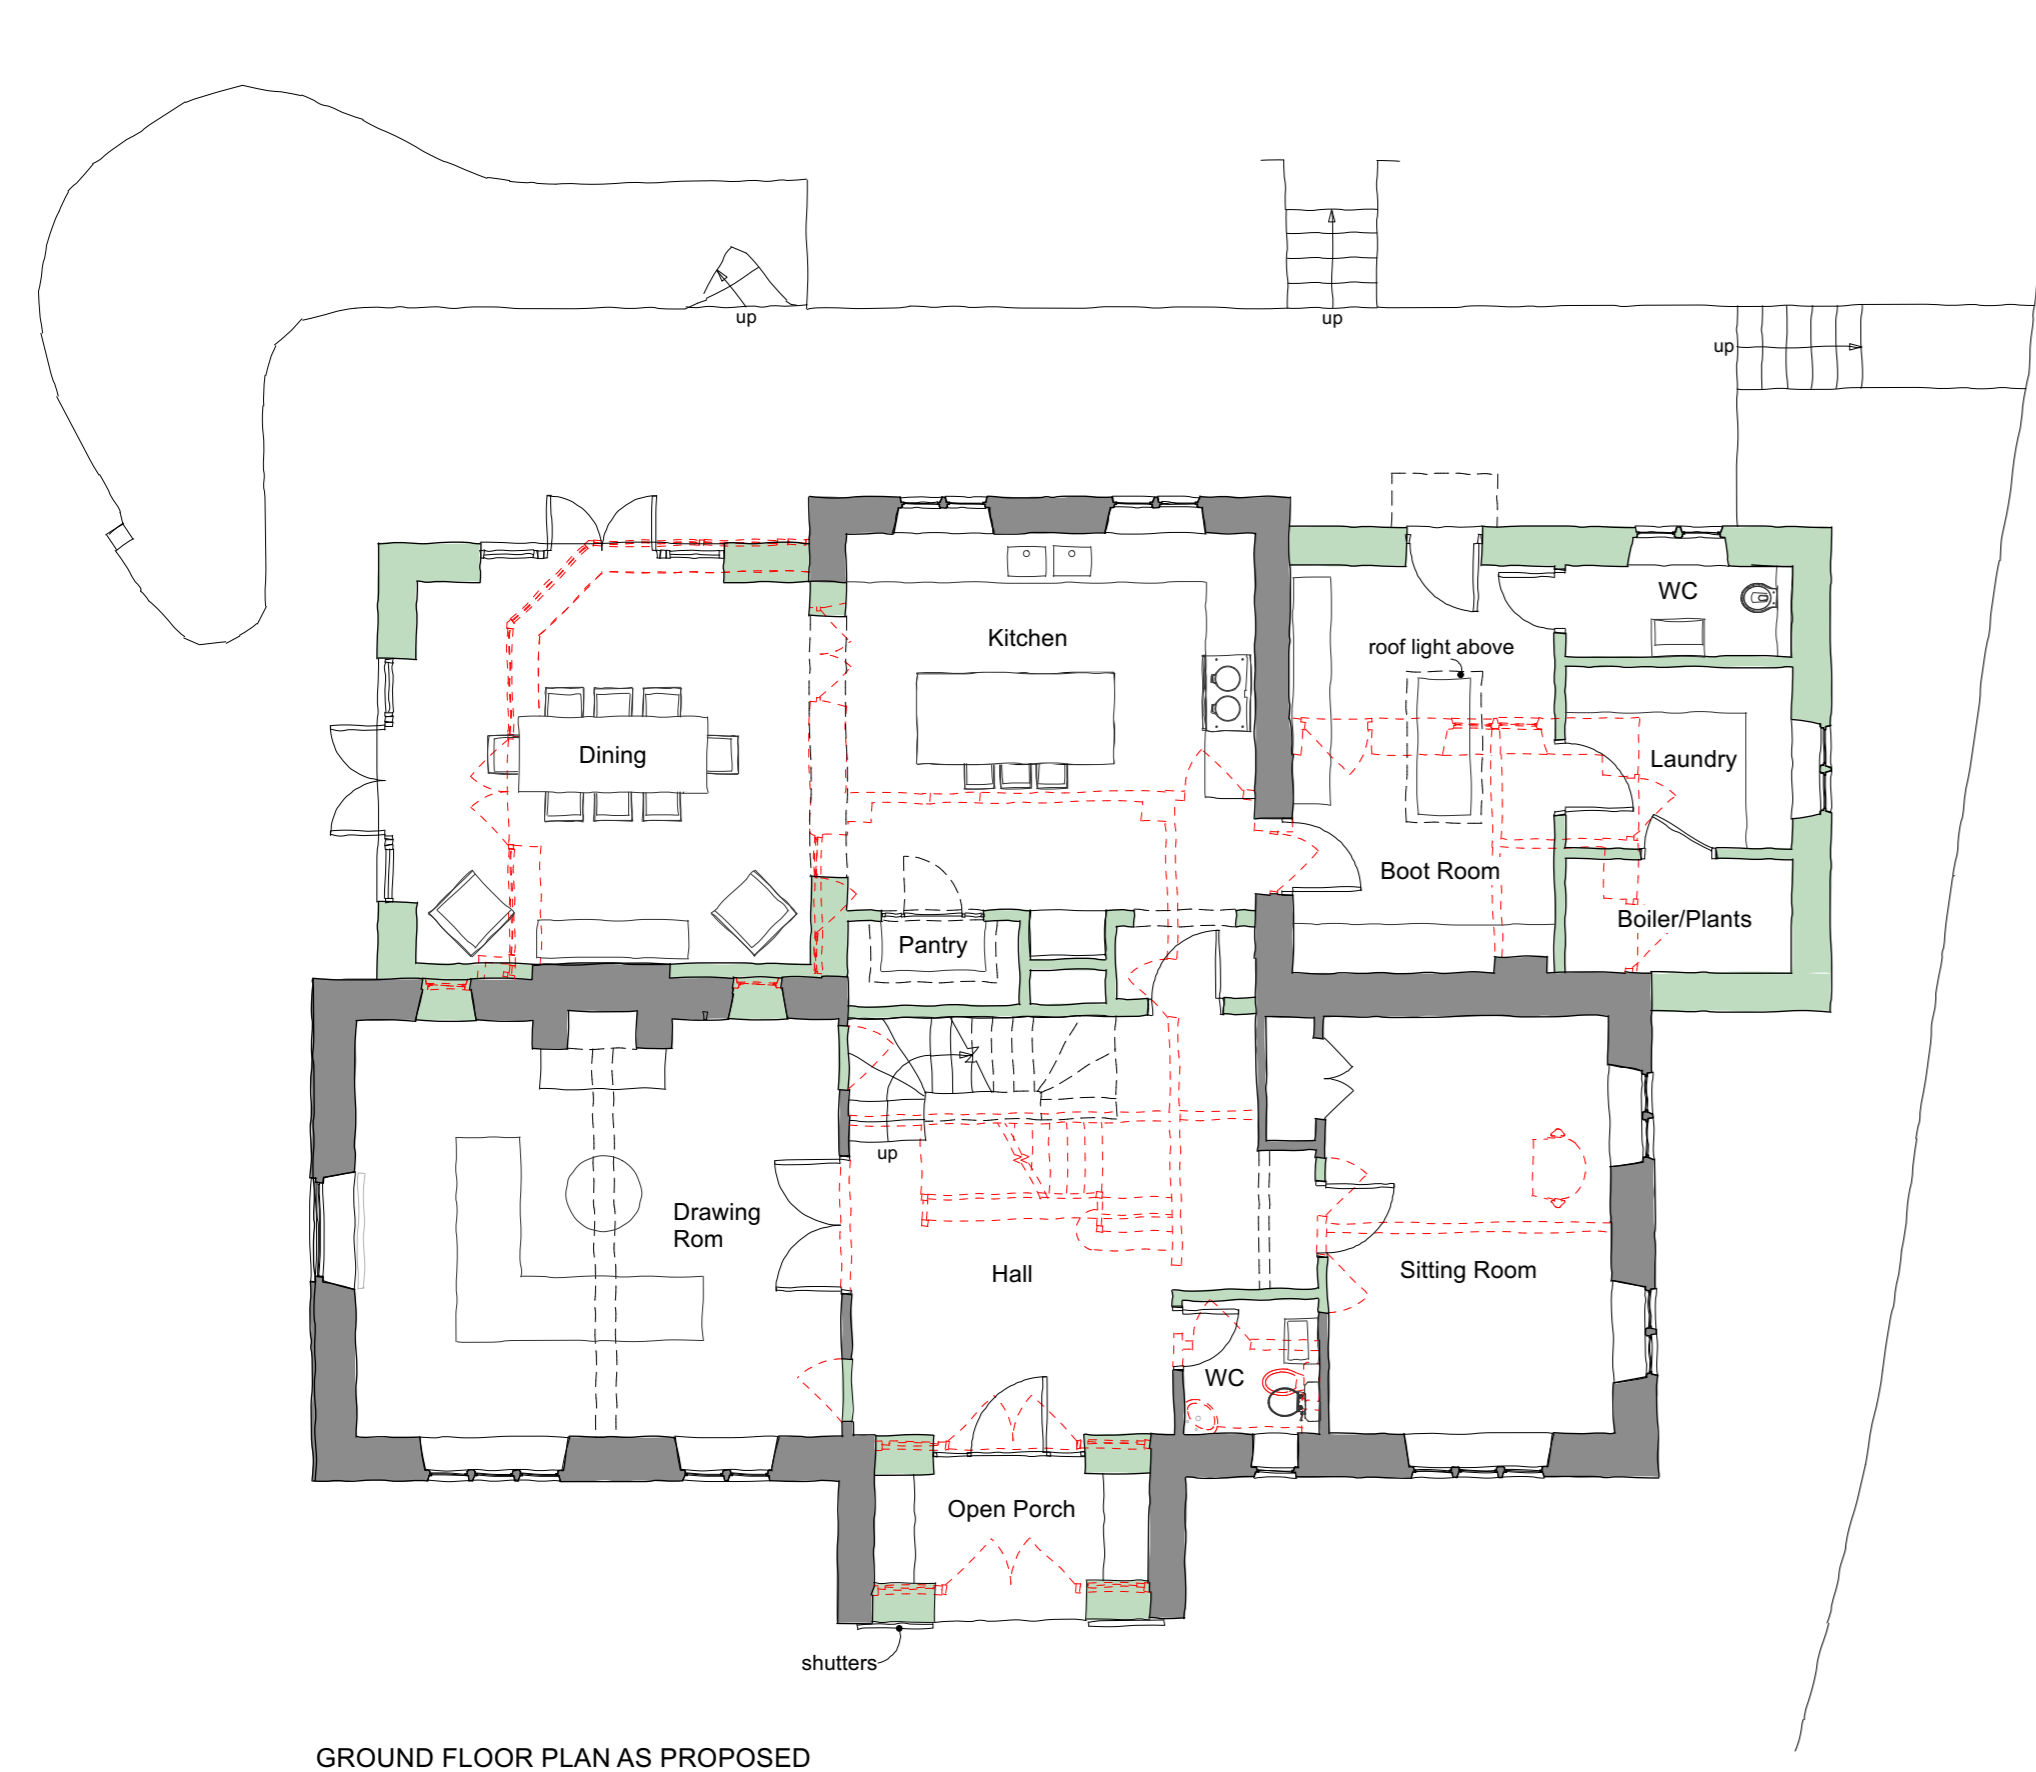

GROUND FLOOR PLAN AS PROPOSED

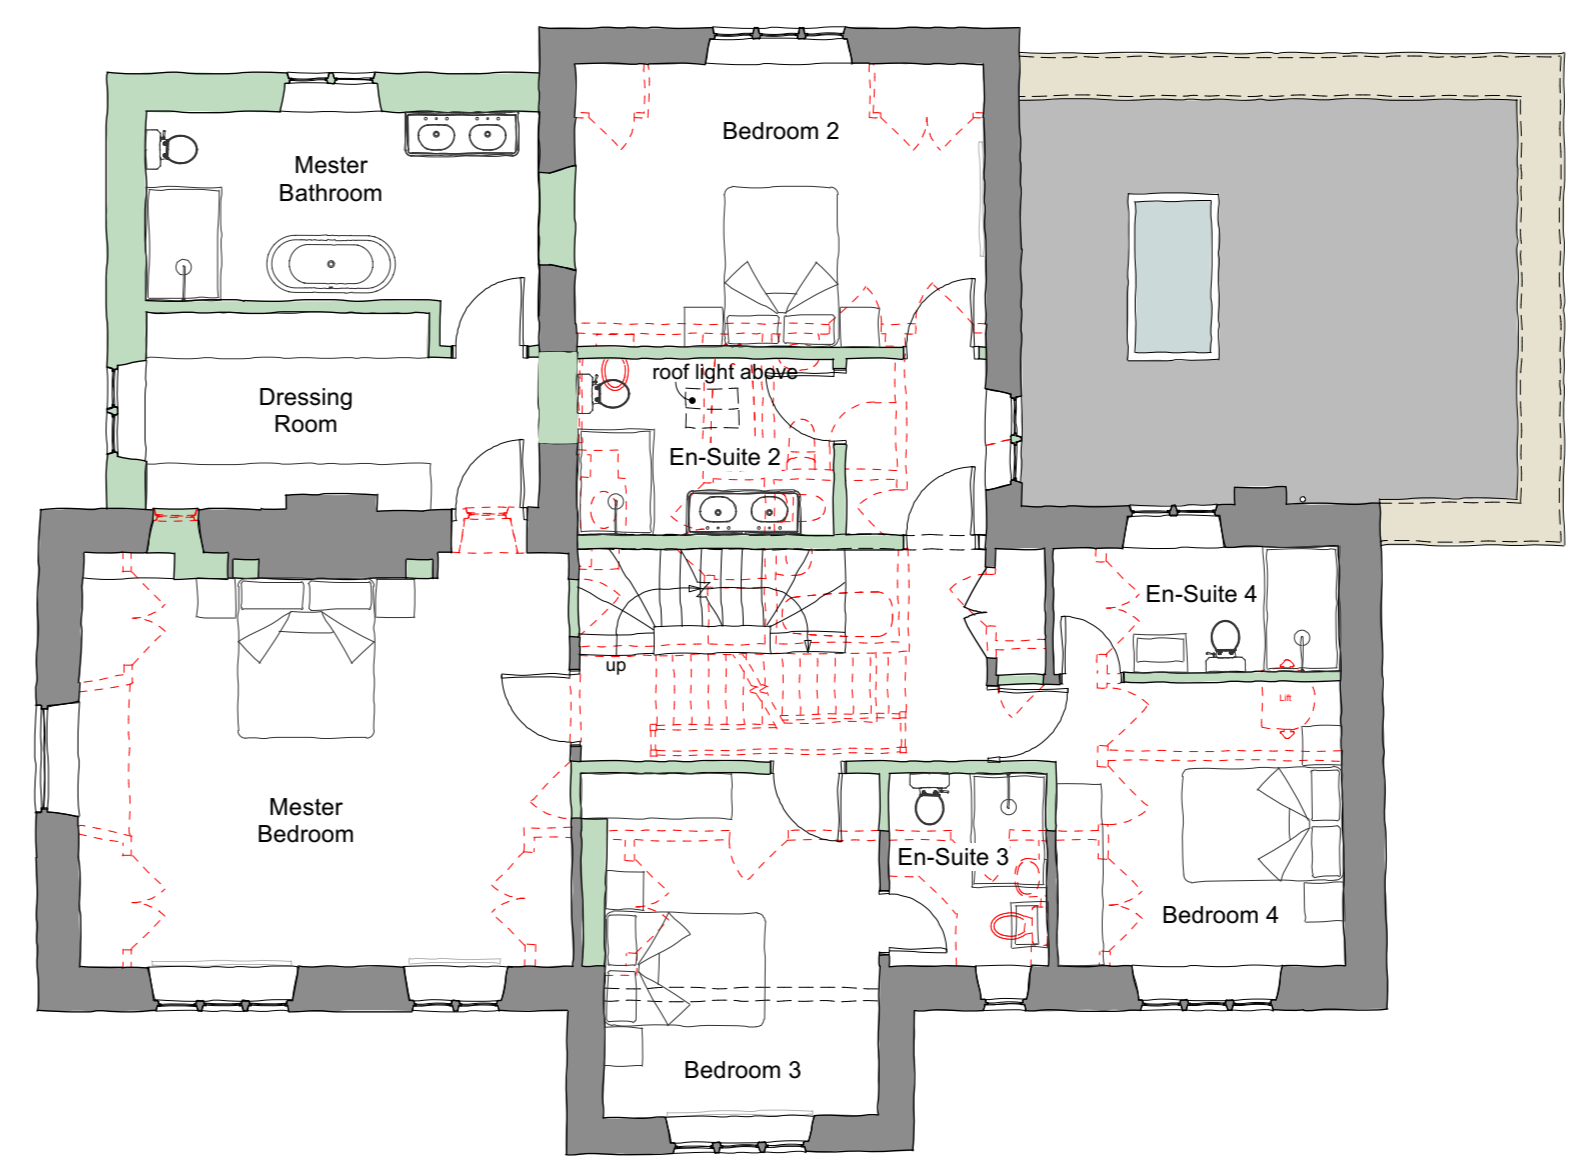

FIRST FLOOR PLAN AS PROPOSED

Rev	Date	Notes	Drawn
A	03/10/2023	Planning Issue	TSZ

Scale 1 : 100 @ A1

OA Serial Number 87362

**YIANGOU**  
 Yiangou Architects, Dyer House, 3 Dyer Street, Cirencester, Gloucestershire, GL7 2PP  
 1 01285 888150 e architecture@yiangou.com w www.yiangou.com

Project Address	Hazleton Grange, Hazleton		
Project Description	Alterations, Extensions and Refurbishment		
Drawing Title	Main House Floor and Roof Plans as Proposed		
Drawing No.	2828-1105	Rev.	A