



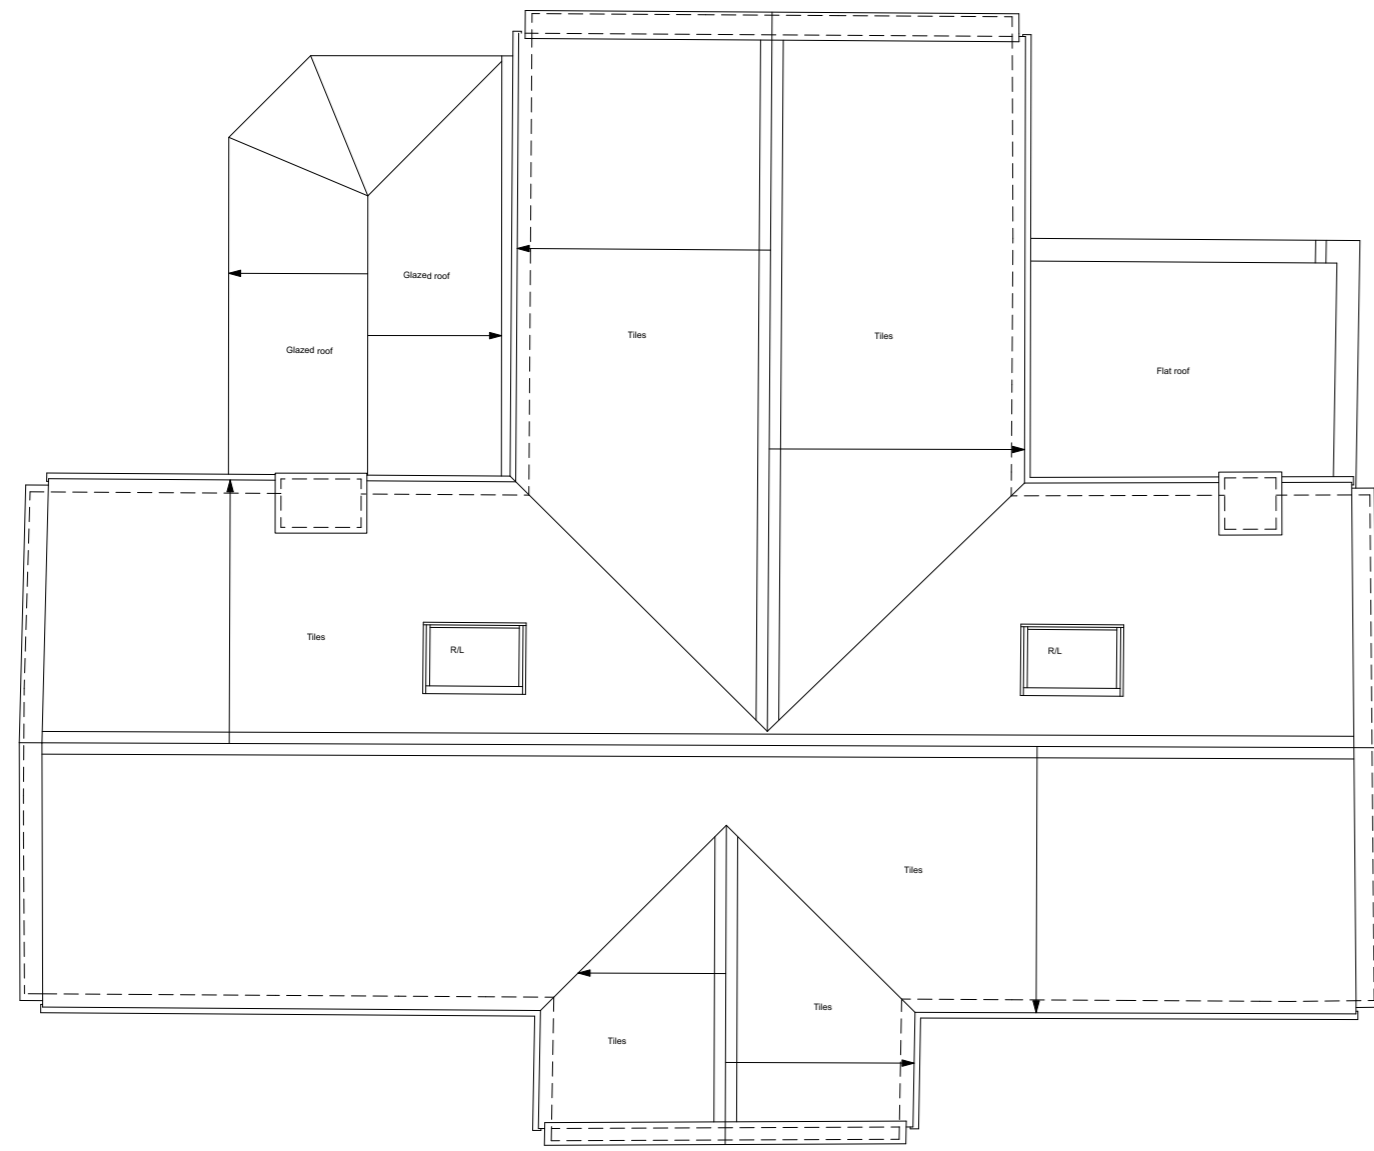
General Notes:

1. This drawing is to be read in conjunction with other consultants drawings.
2. Check site conditions prior to commencement of work.
3. Discrepancies must be reported directly to the Architect.
4. Do not scale off drawing, use figured dimensions only, unless for planning purposes.
5. This drawing may be issued in colour, and may be a non-standard paper size.

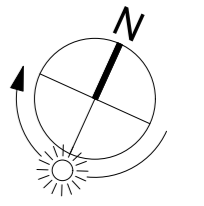


KEY:


 Existing Walls




ROOF PLAN AS EXISTING

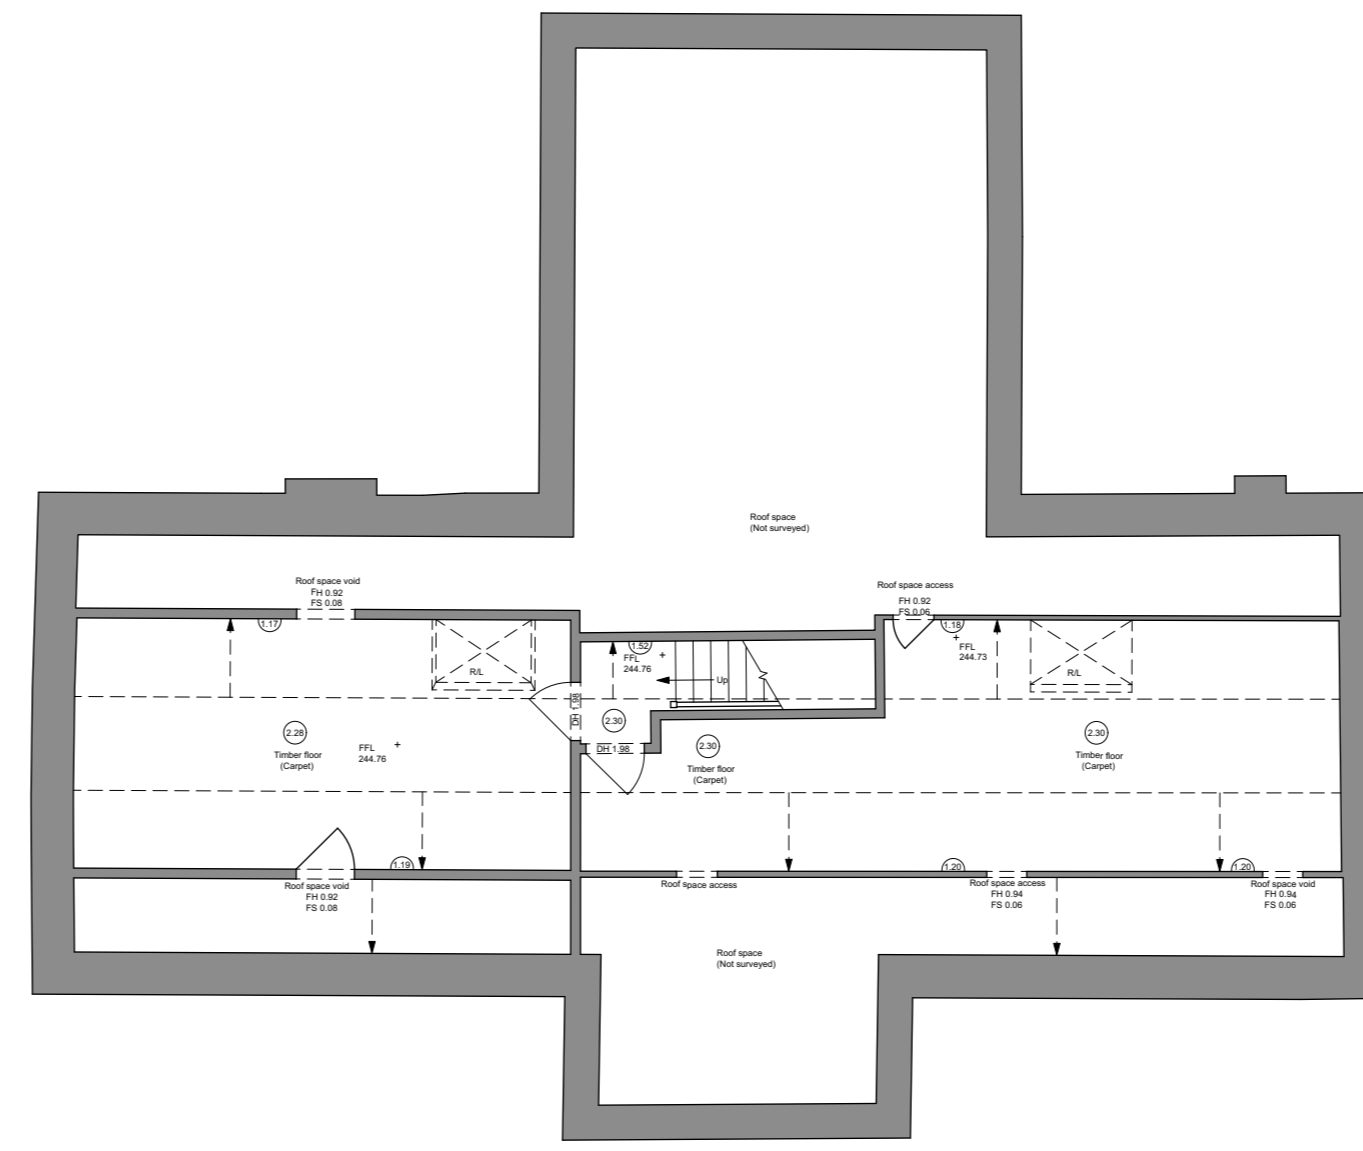

SECOND FLOOR PLAN AS EXISTING

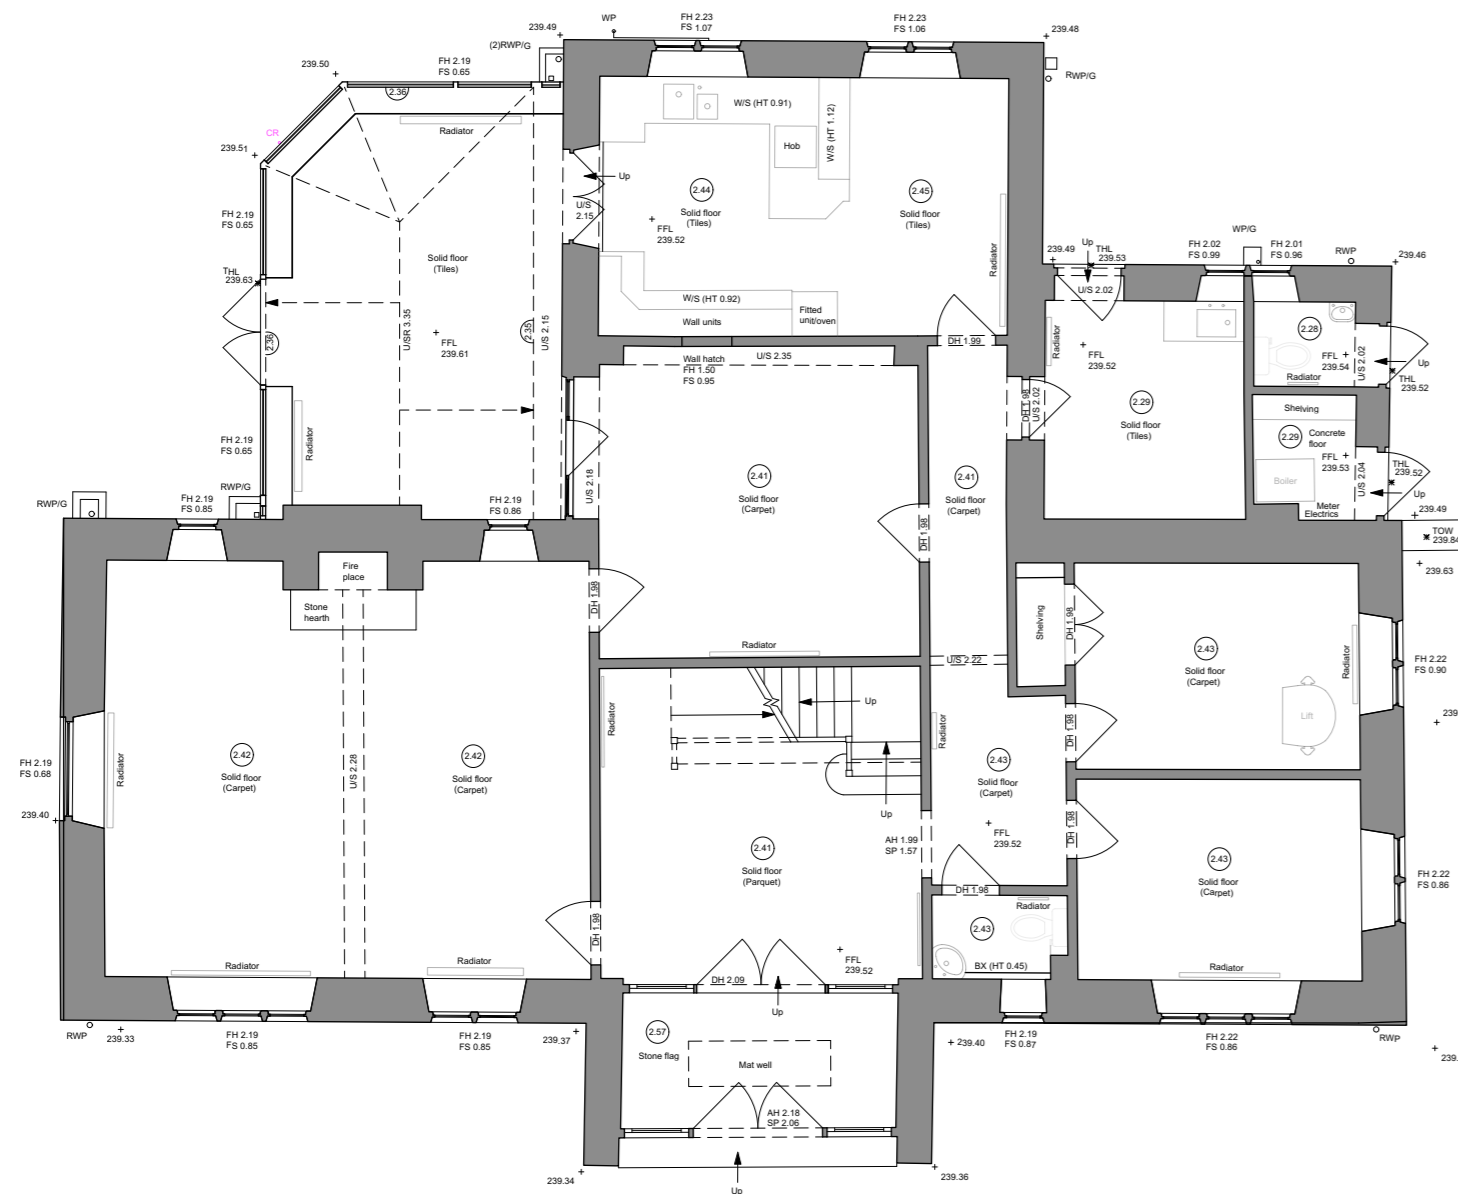

GROUND FLOOR PLAN AS EXISTING

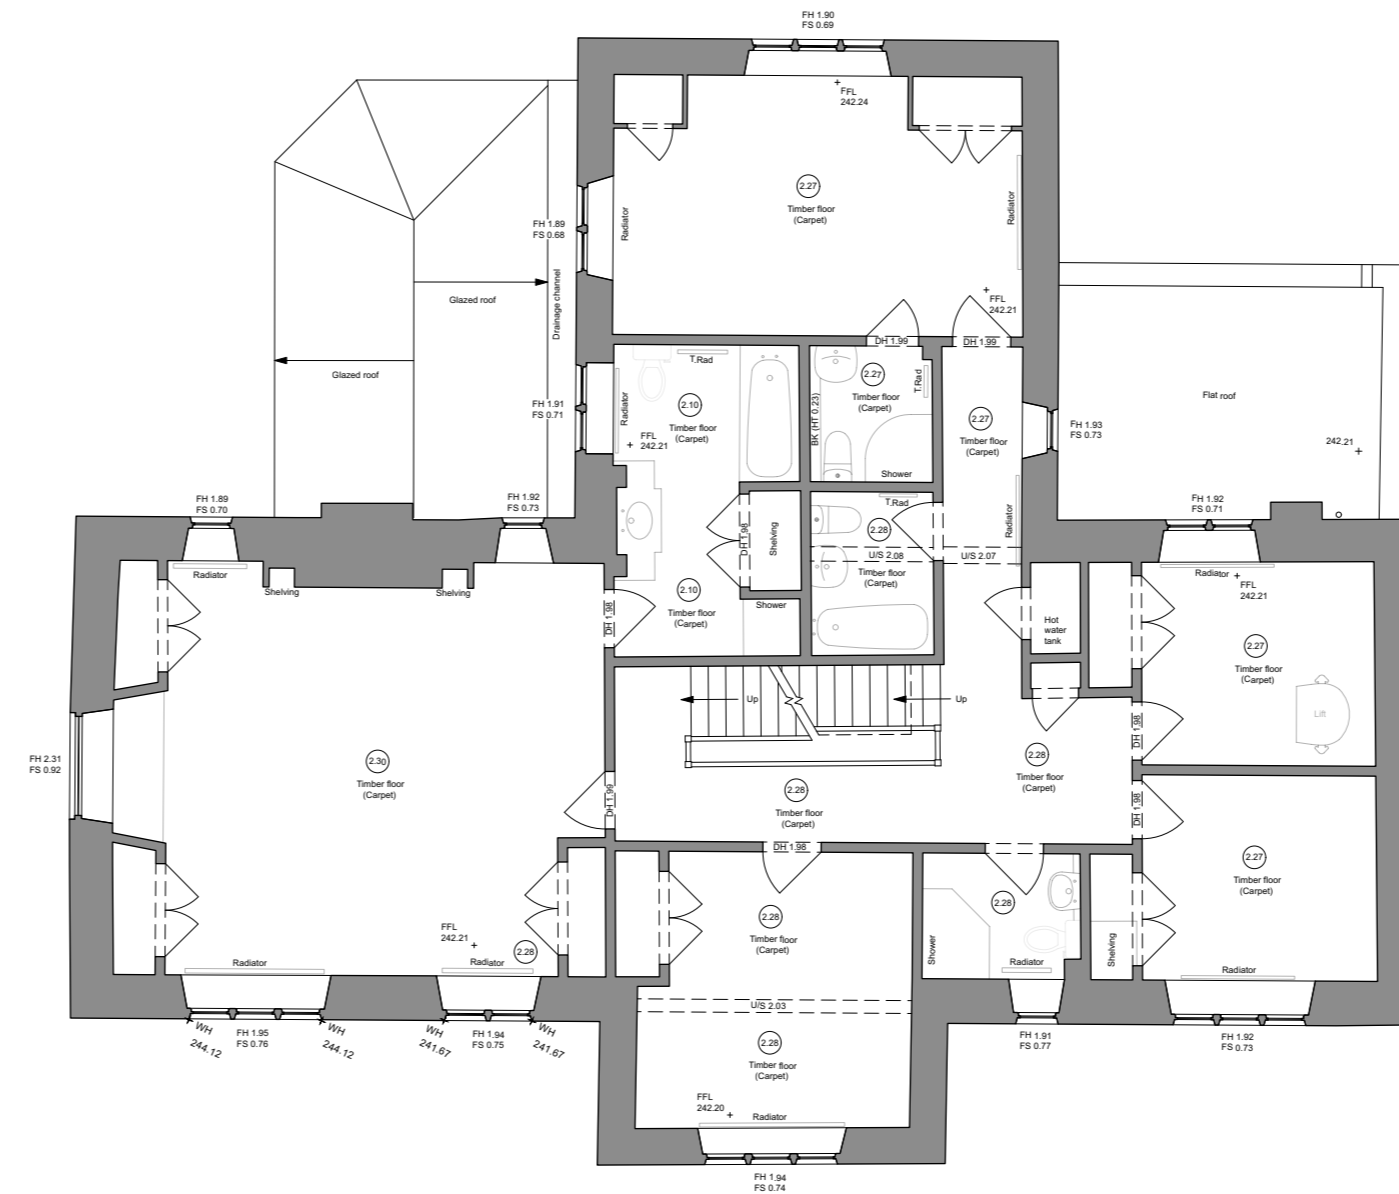

FIRST FLOOR PLAN AS EXISTING

Rev	Date	Notes	Drawn
A	03/10/2023	Planning Issue	TSZ

Scale	1 : 100 @ A1	0 5m 0 15ft
-------	--------------	----------------

QA Serial Number 87364

YIANGOU

Yiangou Architects, Dyer House, 3 Dyer Street, Cirencester, Gloucestershire, GL7 2PP
 t 01295 888150 e architecture@yiangou.com w www.yiangou.com

Project Address	Hazleton Grange, Hazleton		
Project Description	Alterations, Extensions and Refurbishment		
Drawing Title	Main House Floor and Roof Plans as Existing		
Drawing No.	2828-1006	Rev.	A