



FLOOR PLAN




ROOF PLAN

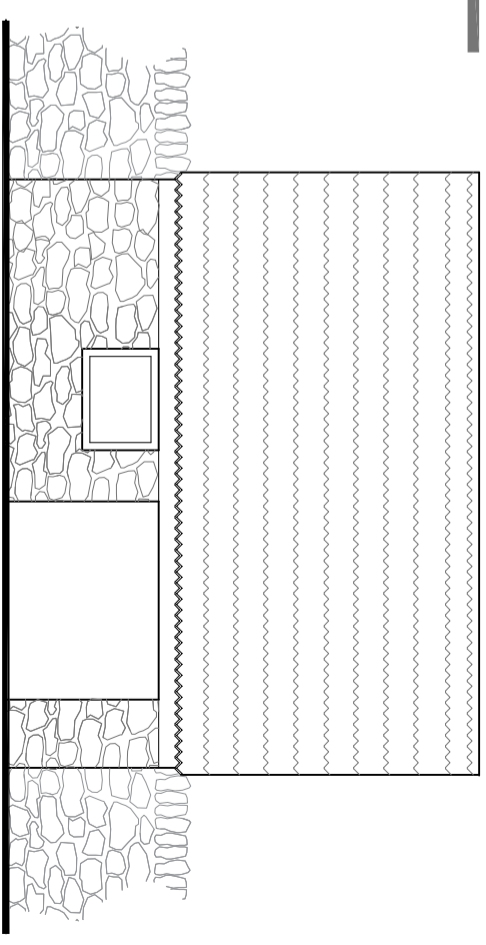


EAST ELEVATION

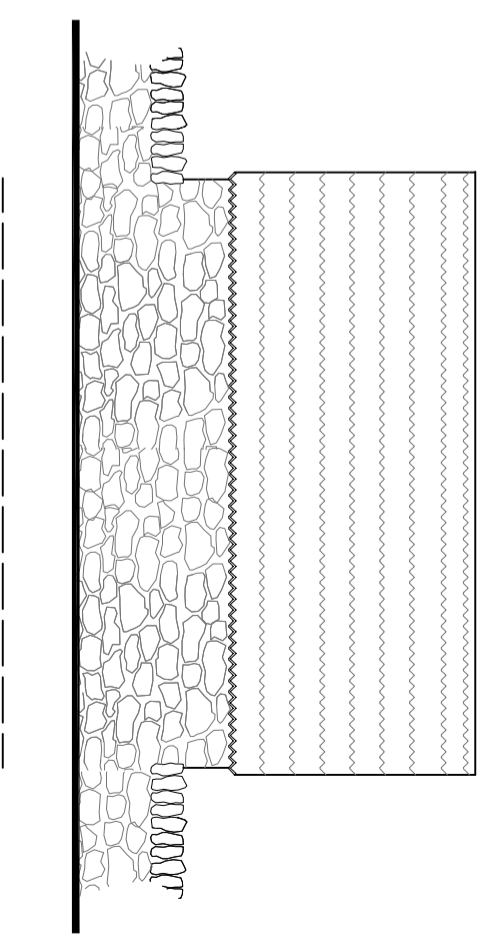


WEST ELEVATION

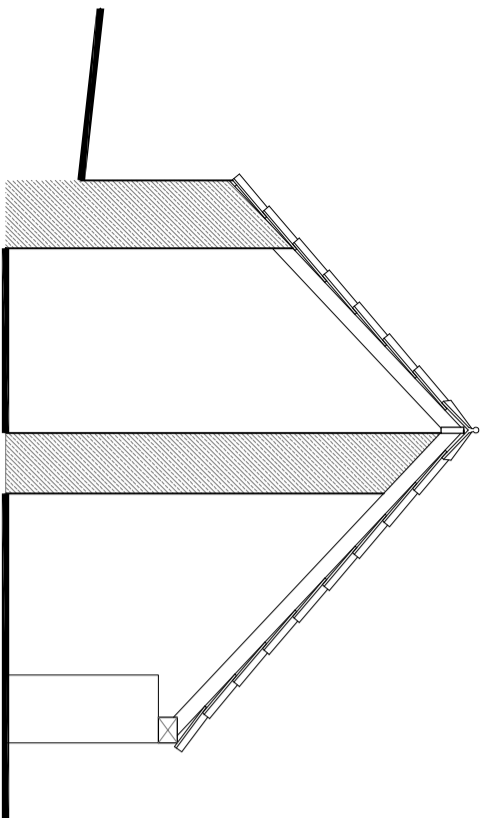

SECTION

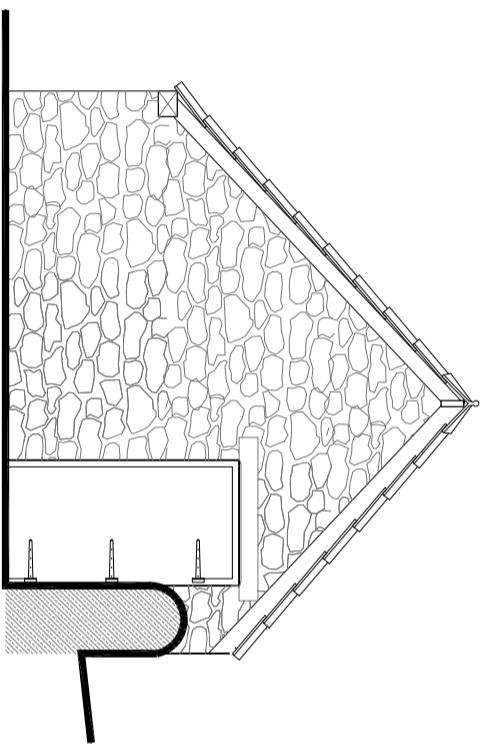

NORTH ELEVATION

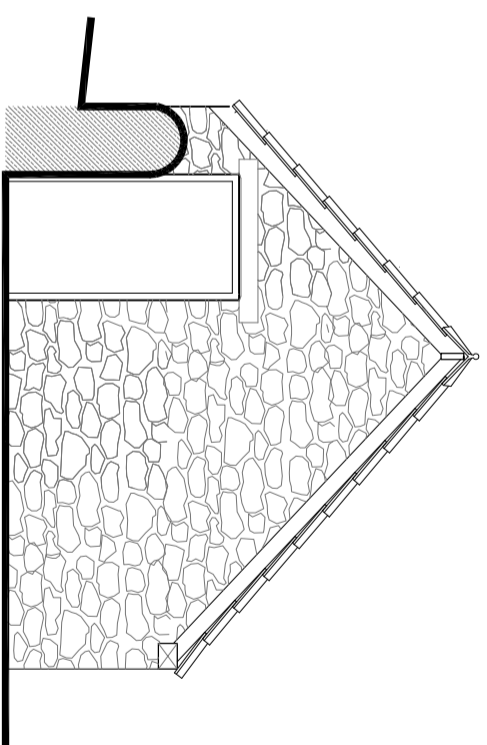

SOUTH ELEVATION

architectural & interior designers

**domus DESIGNS**

1 Manor Cottages  
Willow Court Lane  
Moulshord  
Oxfordshire  
OX10 9HX  
01865875690  
info@domusdesigns.co.uk

Client:  
Mr & Mrs D. Perkins

Project Title:  
58 Main St.  
Coln St. Aldwyns GL7 5AN

Drawing Title:  
EXISTING PLANS &  
ELEVATIONS

Project No.:  
23.03

Drawing No.: 02 Drawing Scale: 1:50 @ A3

Copyright: domus DESIGNS 2023  
All dimensions and levels to be checked on site and any discrepancies to be reported to the supervising officer before construction. **DO NOT SCALE**