



1:50 SCALE BAR (m)

PLNG 01

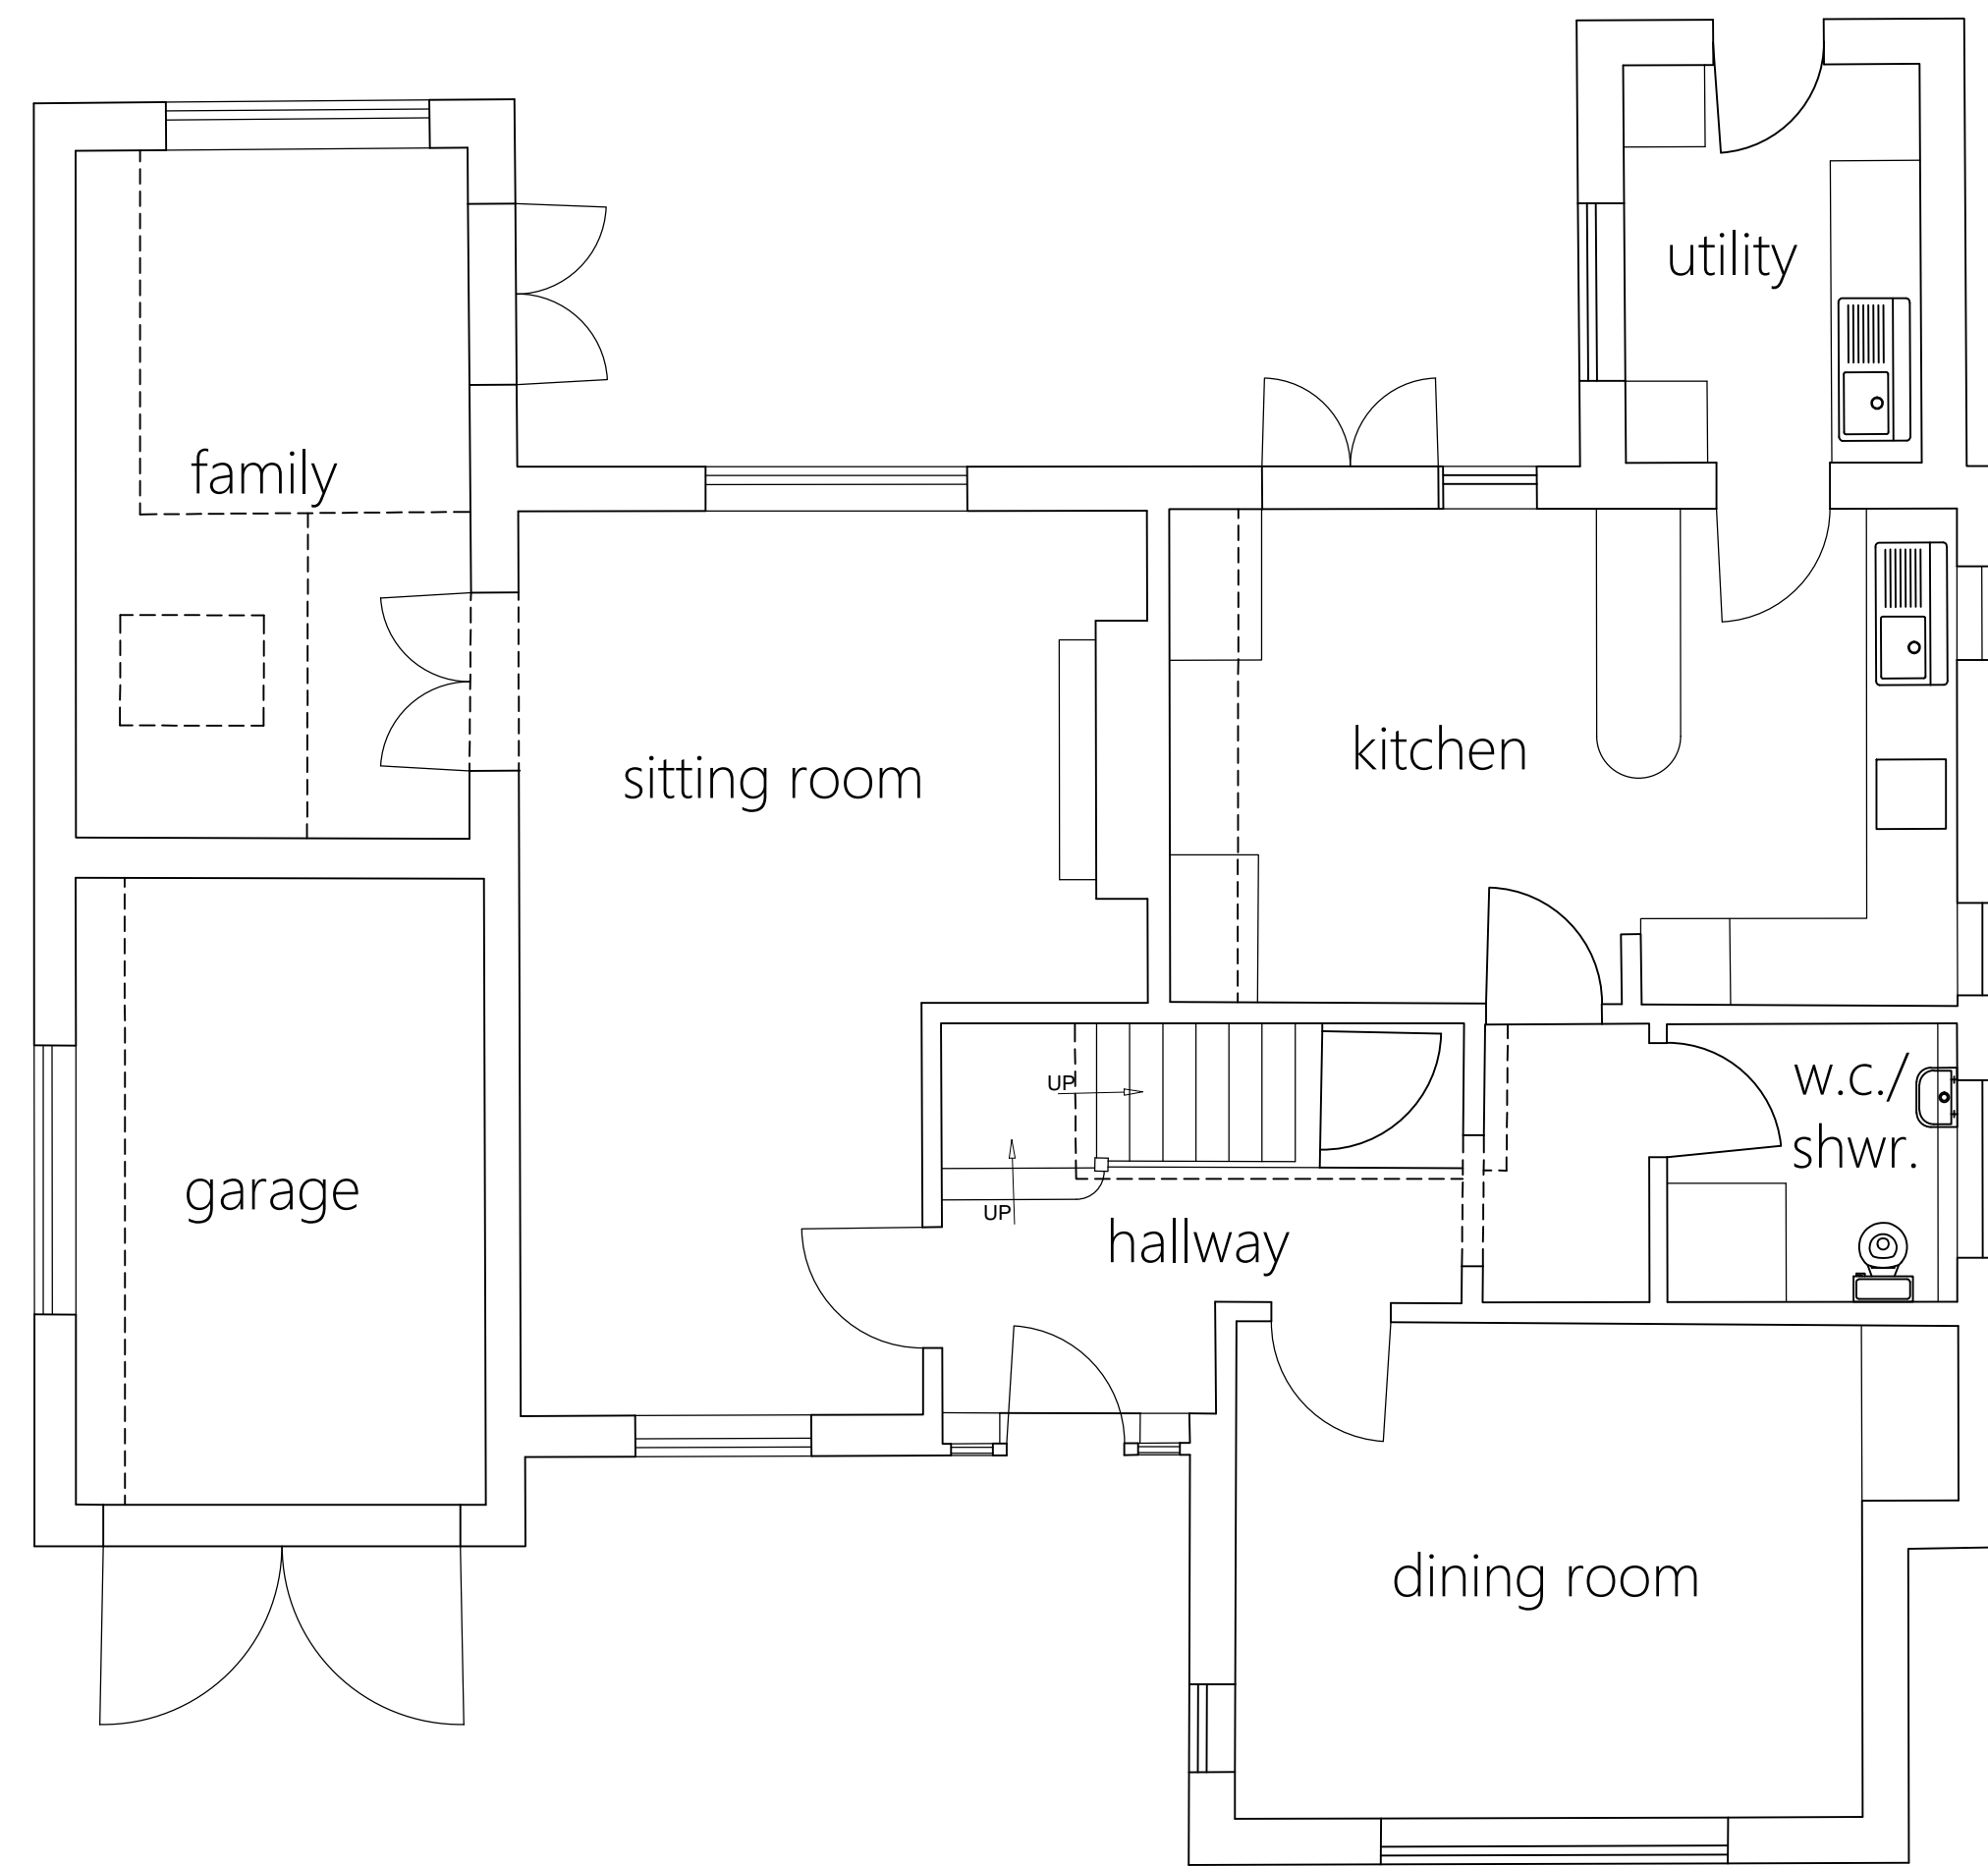

Existing Ground Floor Plan

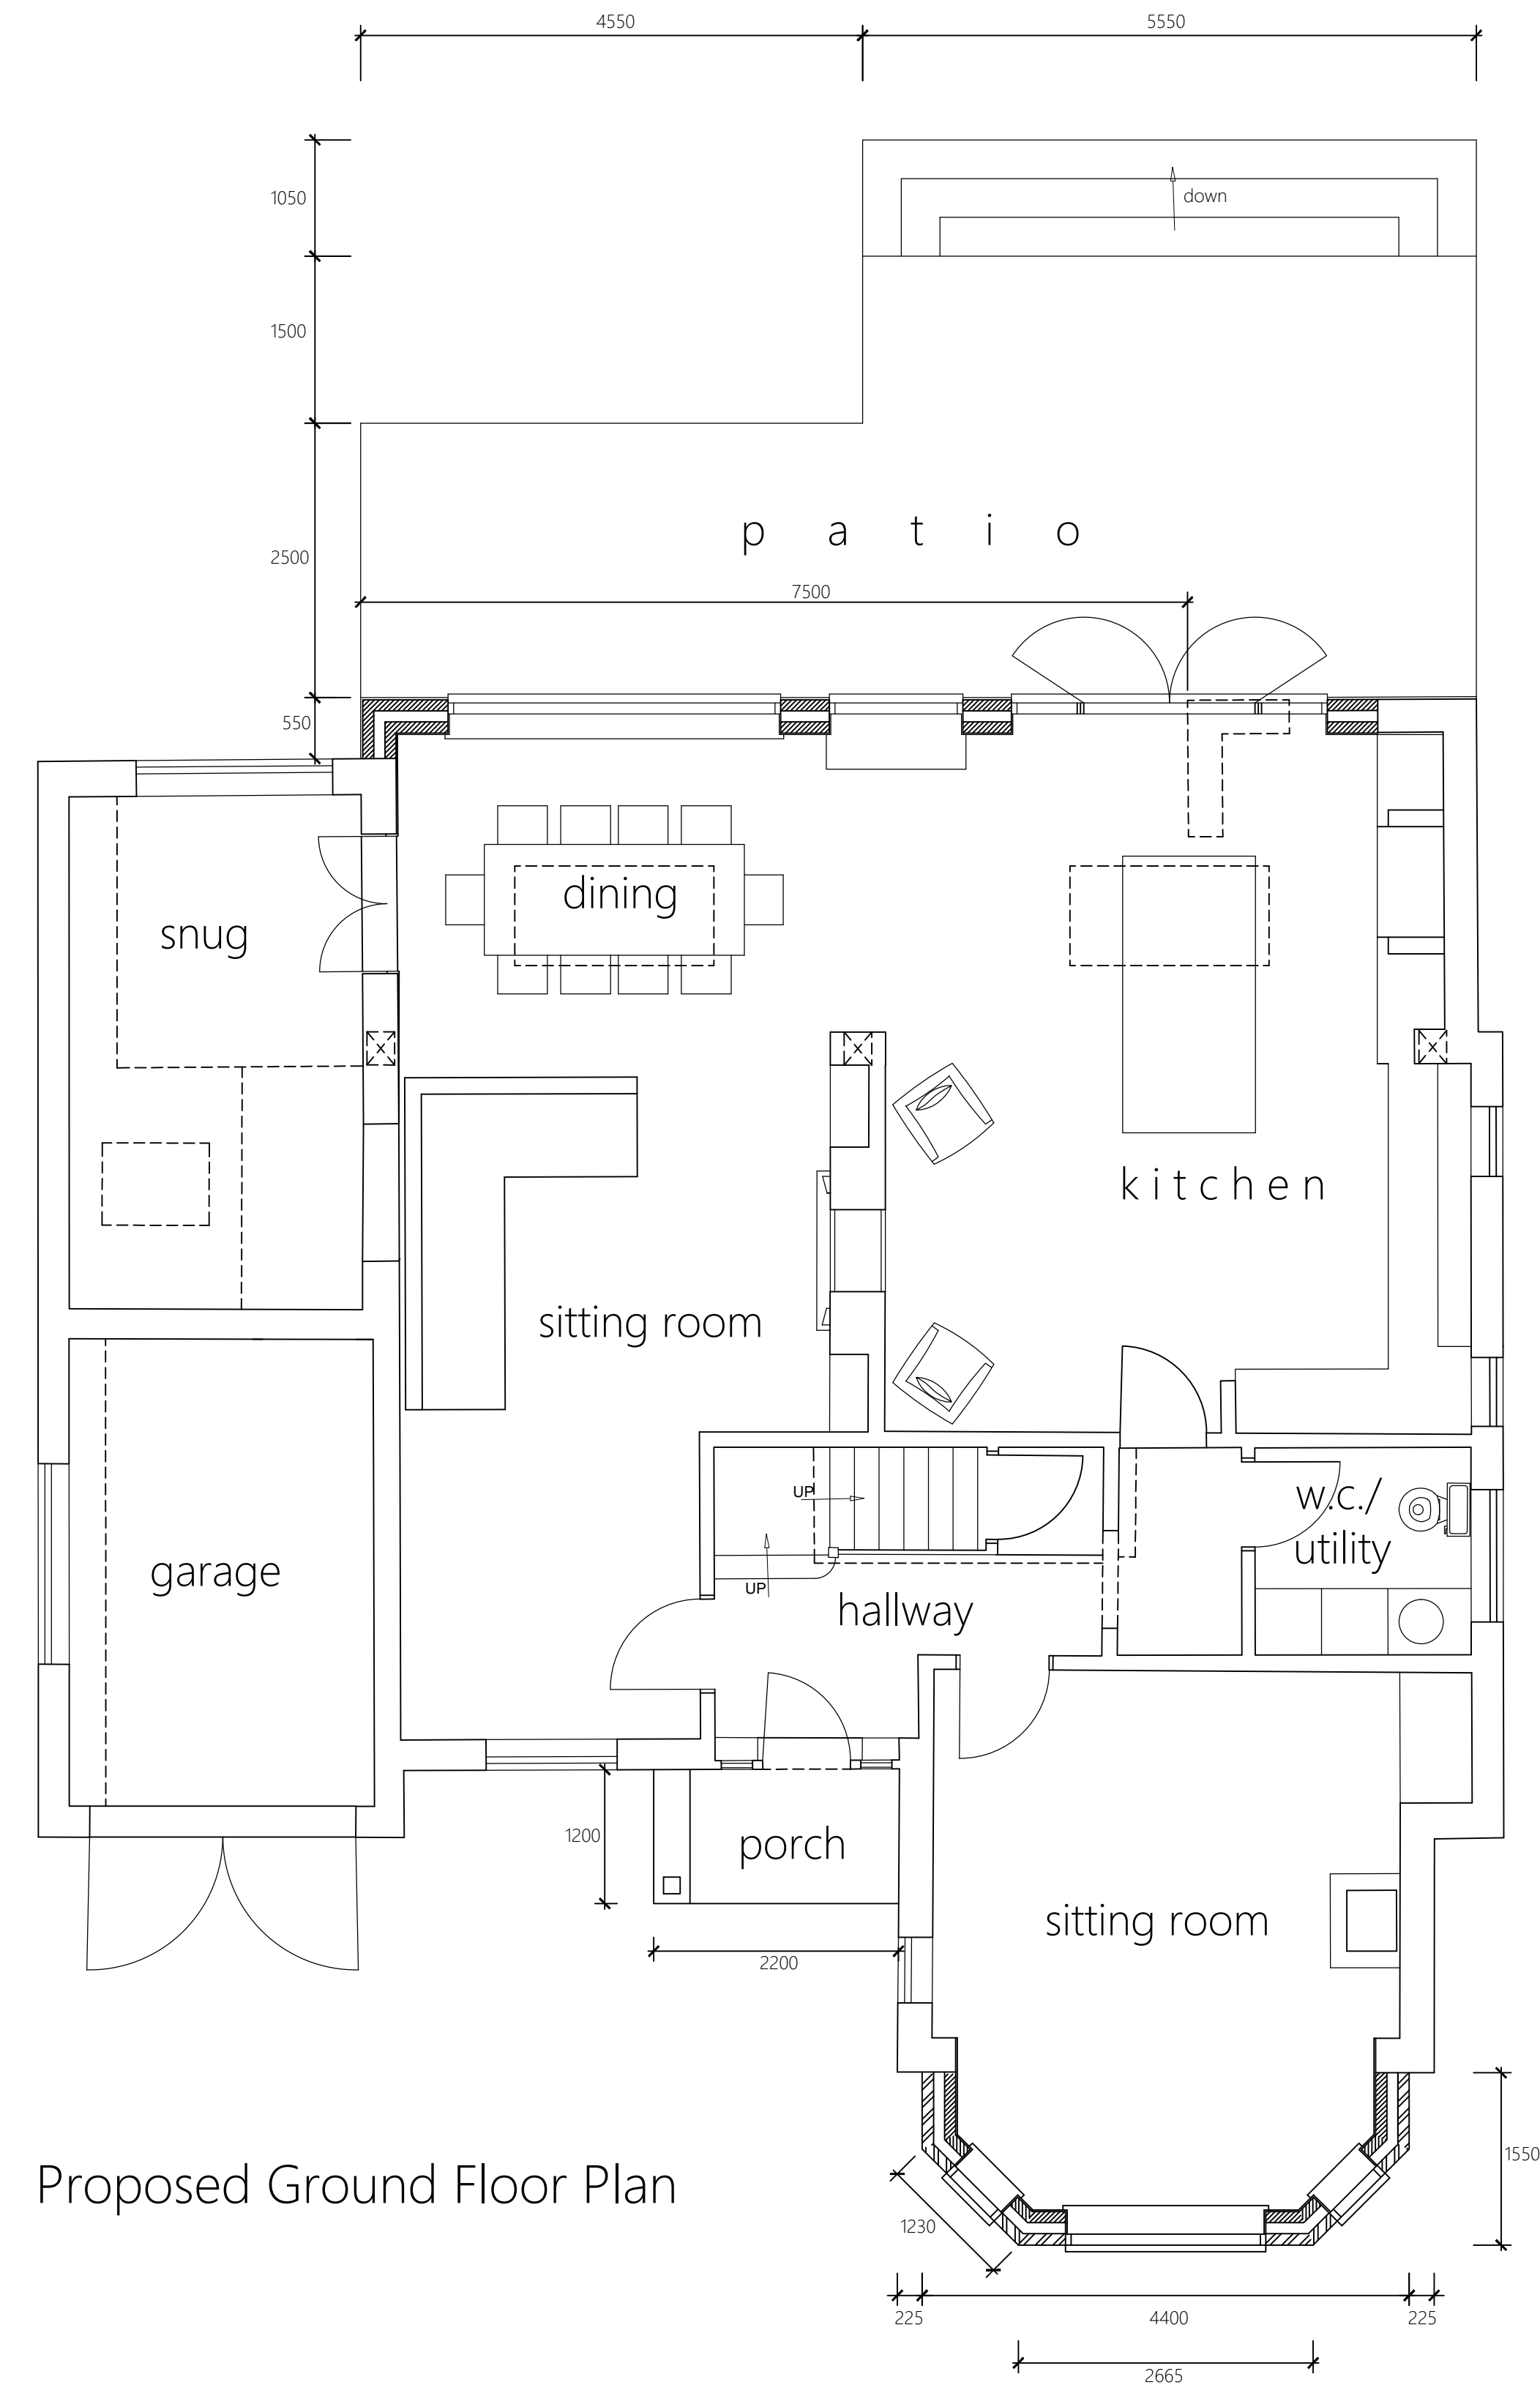

Proposed Ground Floor Plan

Direct Design

Architectural & Structural Consultants

1 Spacemore Road Guildford Surrey GU1 1HE
07956 844807 info@directdesign.co.uk

Client: MR & MRS T WOOD
Project: SINGLE STOREY REAR EXTENSION FOLLOWING DEMOLITION OF REAR ADDITION, SINGLE STOREY FRONT BAY EXTENSION & PORCH CANOPY ROOF

8 ENNISMORE AVENUE
GUILDFORD GU1 1SP
Title: EXISTING & PROPOSED GROUND FLOOR PLAN

Scale: 1:50 @ A1
Date: OCTOBER 2023
Dwg No: DDTJWPL3.01d