


PROPOSED GROUND FLOOR PLAN  
41 RUSSELL GARDENS

  
PROPOSED WALLS

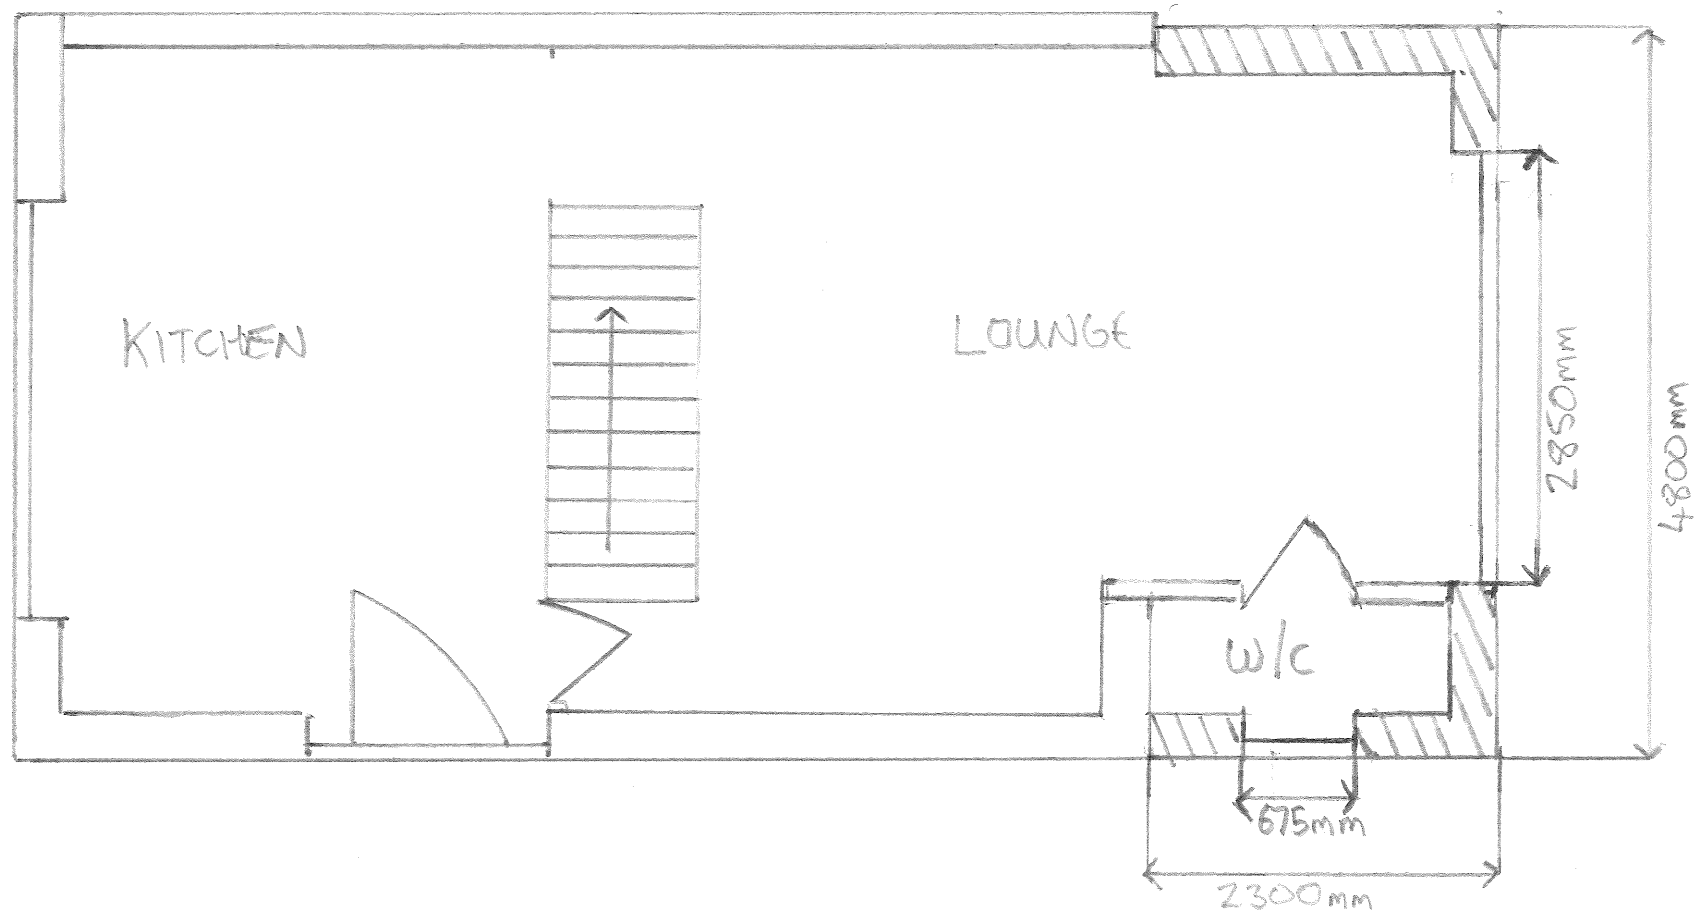

SCALE 1:50