


FRONT ELEVATION



RIGHT ELEVATION

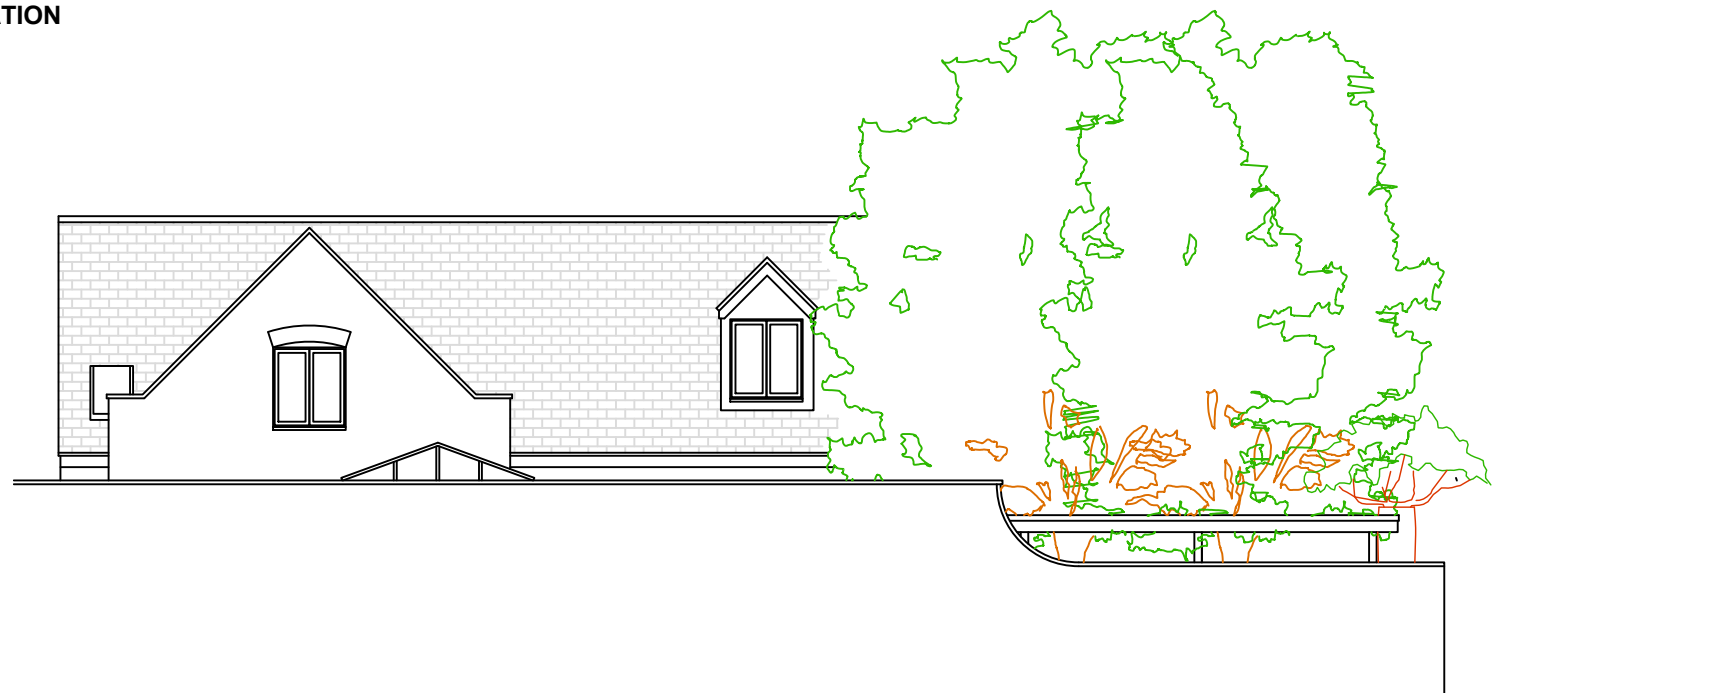

LEFT ELEVATION


Digital Planit™
 designing your world...
 2 Fitzhardinge Way
 Berkeley
 Glos
 GL13 9EG
 01453 511 418

Client: Mr B. Trump The Pines, The Green, Frampton On Severn, GL2 7DX	Description: Existing Elevations
Drawn: DS	Job: 543433
Scale @ A3: 1:100	
Date: 25.10.23	
Dwg No: Tr-543433-23-2	