




FRONT ELEVATION



RIGHT ELEVATION

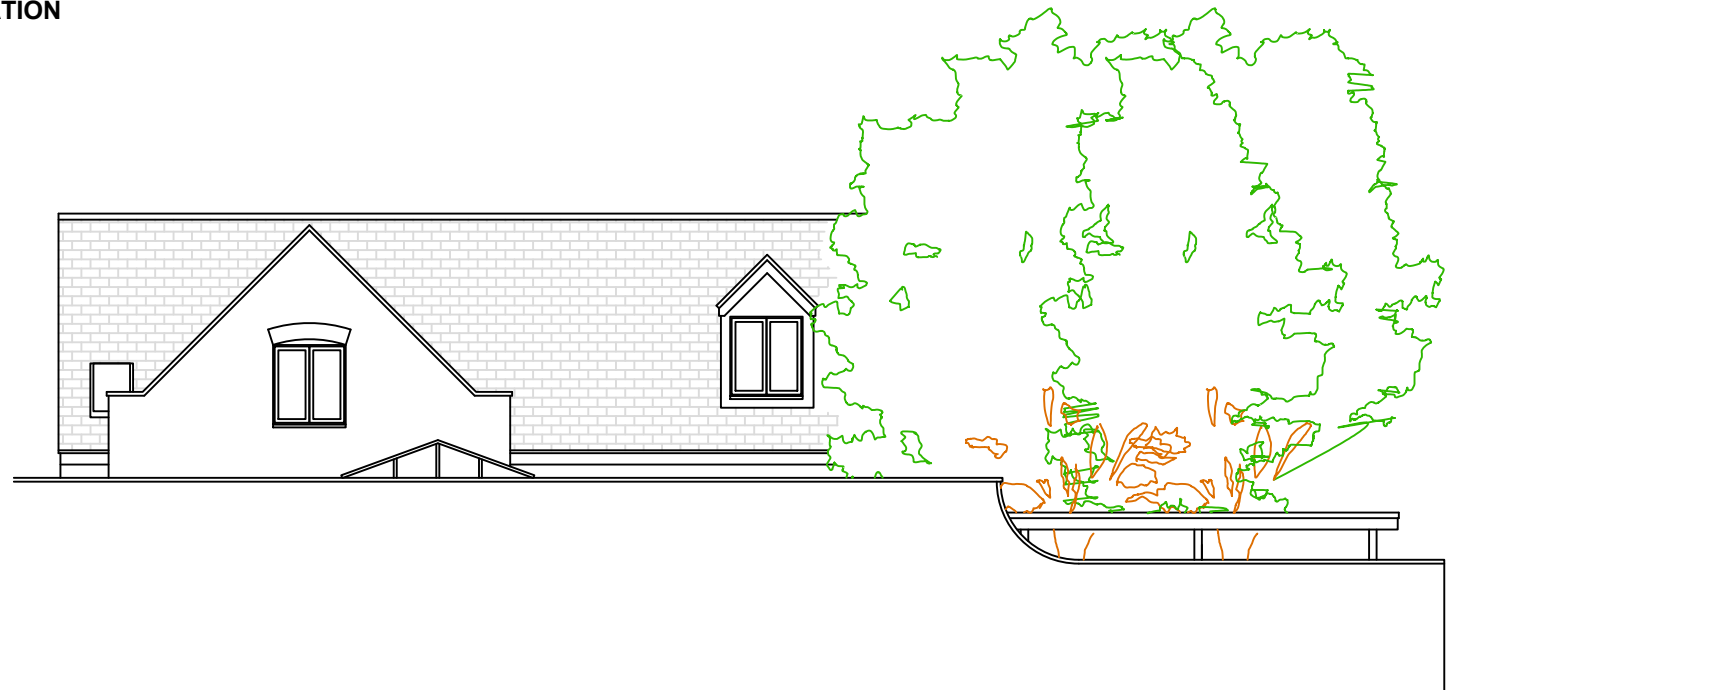

LEFT ELEVATION

  
**Digital Planit**™  
 designing your world....  
 2 Fitzhardinge Way  
 Berkeley  
 Glos  
 GL13 9EG  
 01453 511 418

<b>Client:</b>  <b>Mr B. Trump</b> The Pines, The Green, Frampton On Severn, GL2 7DX	<b>Description:</b>  <b>Proposed Elevations</b>
<b>Drawn:</b> DS	<b>Job:</b> 543433
<b>Scale @ A3:</b> 1:100	
<b>Date:</b> 25.10.23	
<b>Dwg No:</b> Tr-543433-23-4	