


overhead detail shown on ground floor plan

⊕ First Floor Control Point



⊕ Ground Floor Control Point

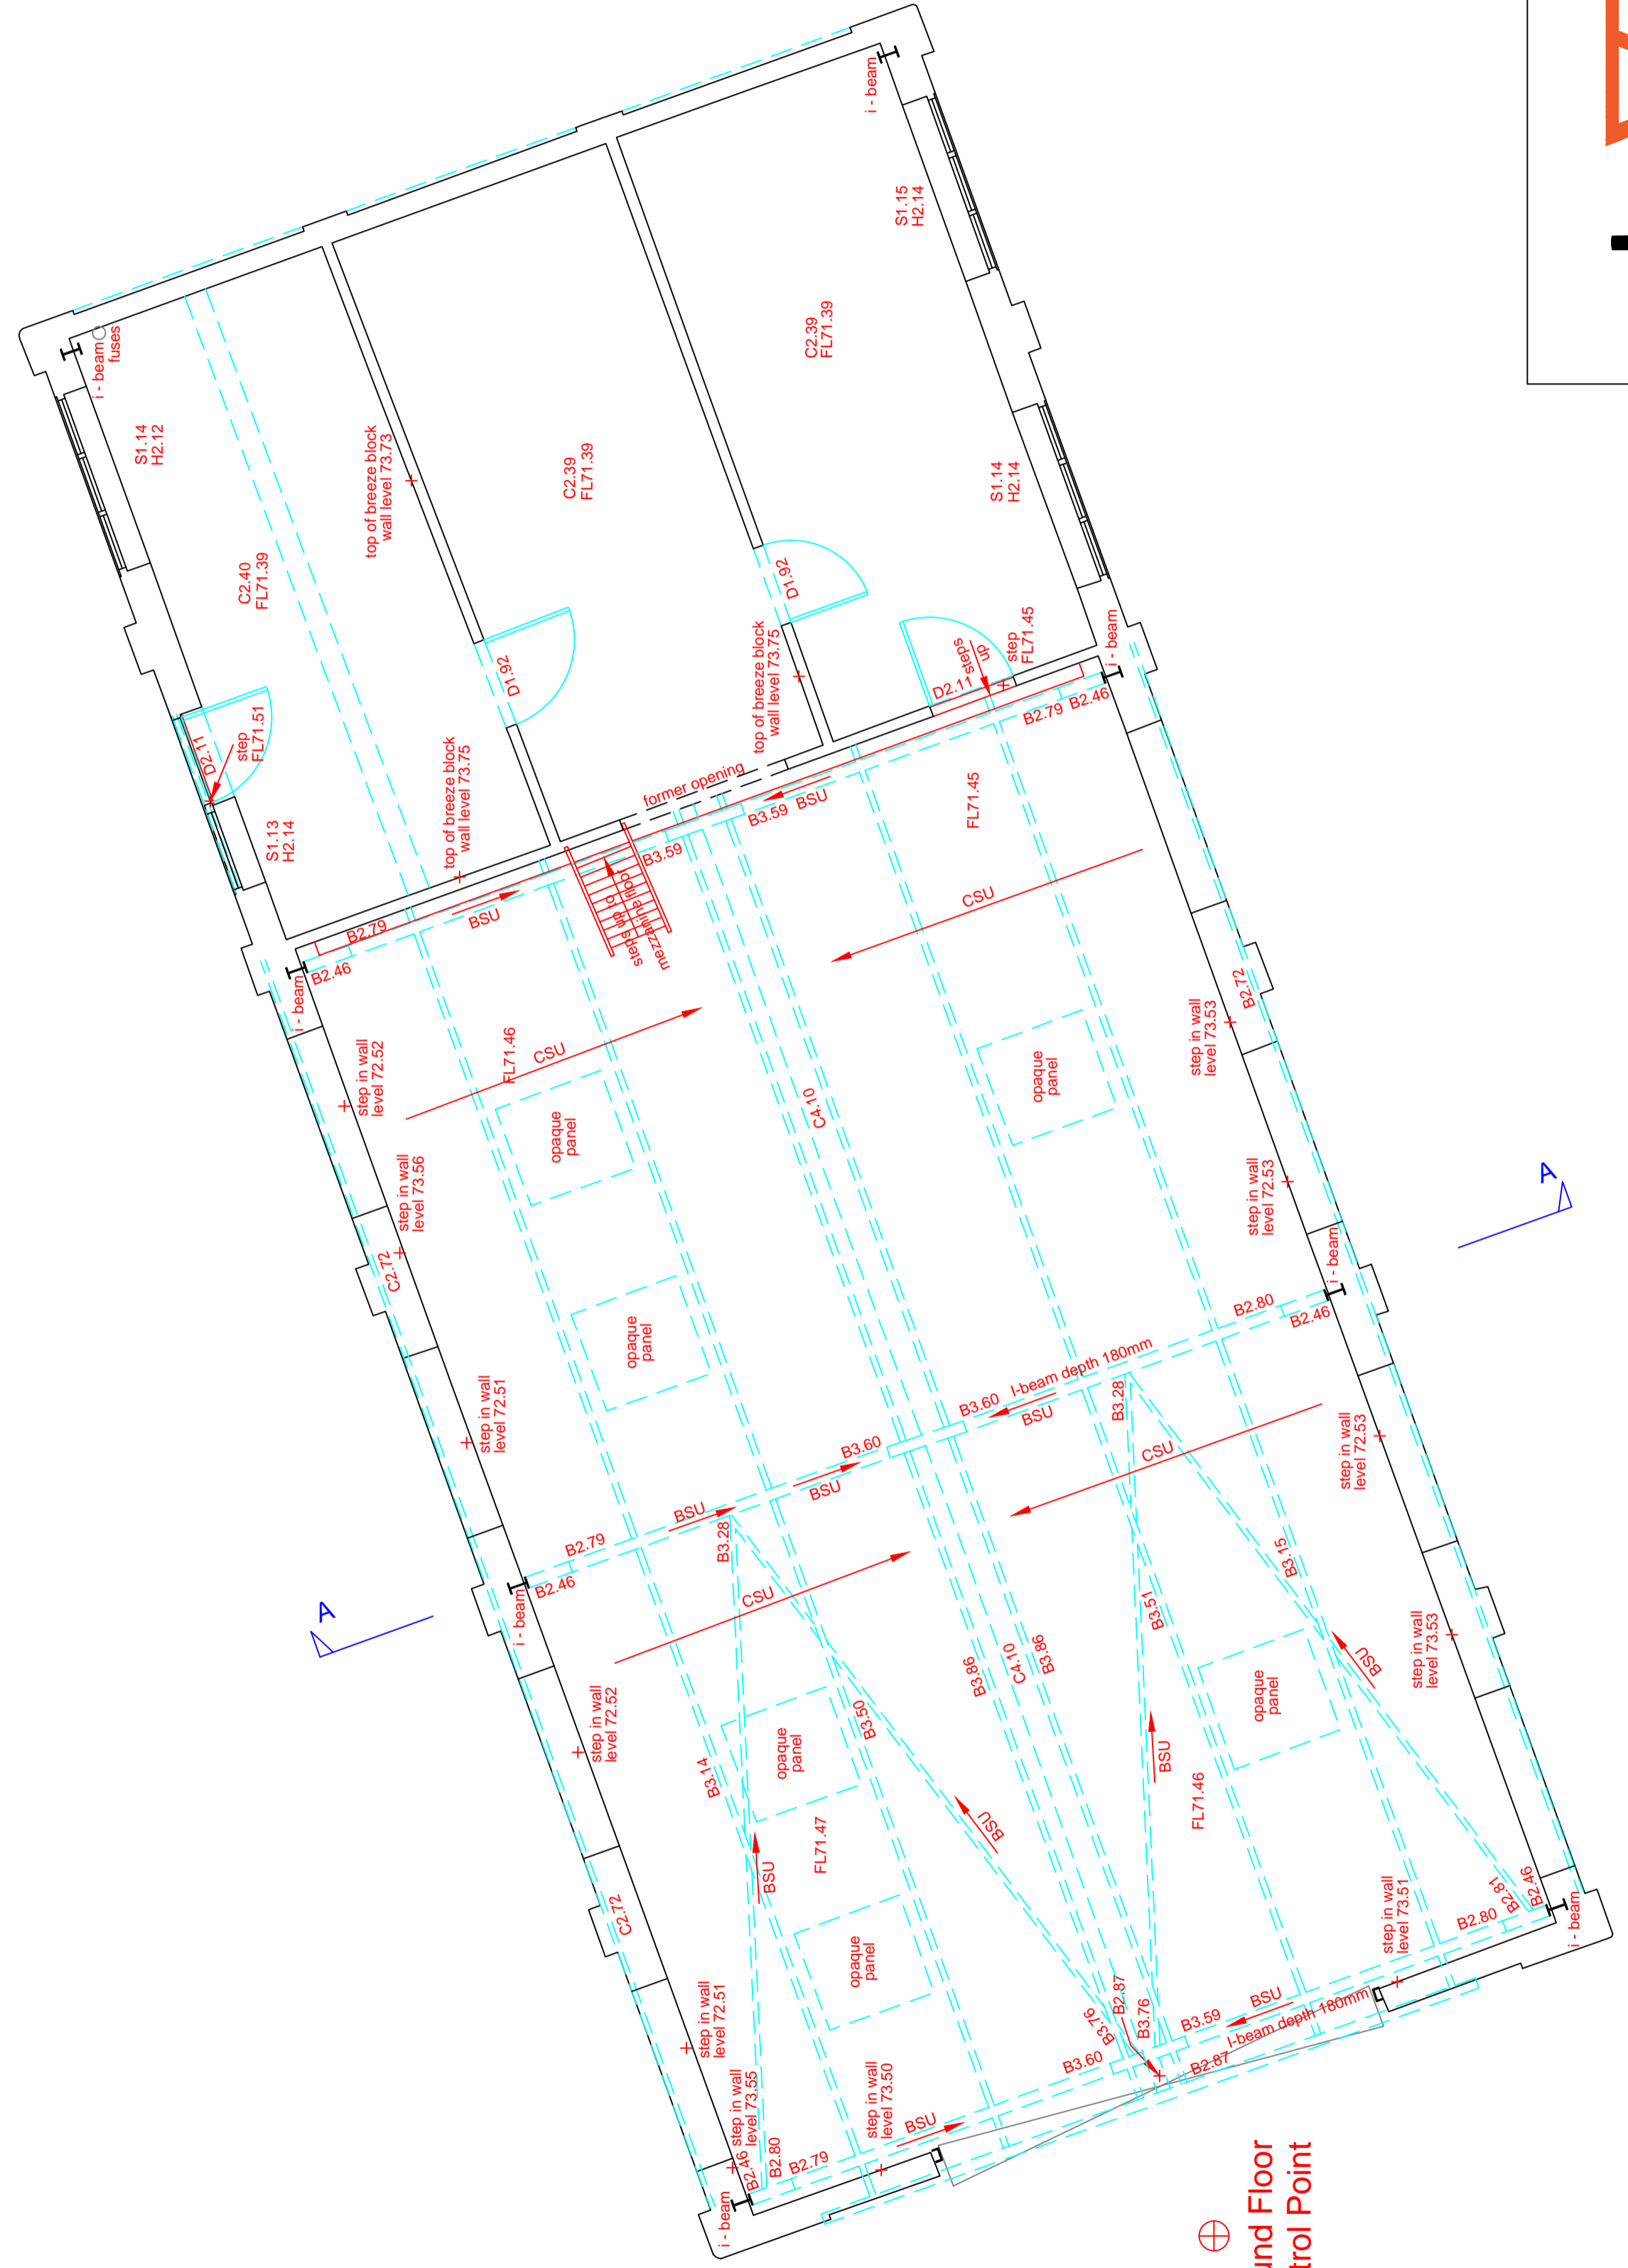

CLIENT	Greenslade Taylor Hunt	Winchester House Deane Gate Avenue Leighton Lane TAV 2UH
PROJECT	Site at Westbrook Bams Leighton Lane Evercreech, BA4 6DS	
DRAWING TITLE	Floor plan - Ground & First	
SCALE	1:50	0 2.5m
SHEET SIZE	A1	
DATE	28/03/23	
DRAWN BY	RGW	
DRAWING NO.	PLS2023GT04_03	
		www.levettsurveying.co.uk

B	BEAM HEIGHT	H	HEAD HEIGHT
BSU	BEAM SLOPING UP	S	SILL HEIGHT
C	CEILING HEIGHT		
CSU	CEILING SLOPING UP		
FC	FALSE CEILING HEIGHT		
D	DOOR HEIGHT		
FL	FLOOR LEVEL		

Notes  
Levels related to Ordnance Survey GPS Datum.  
Grid related to Ordnance Survey GPS co-ordinates  
Form Terminative only  
Survey carried out to client specification and in accordance with RICS publication: Measured surveys of land, buildings and utilities