




North Elevation

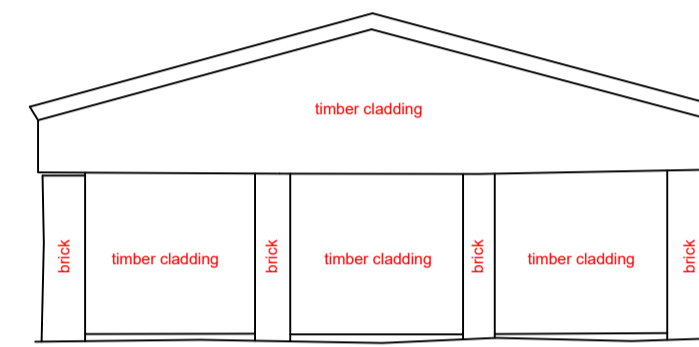


East Elevation

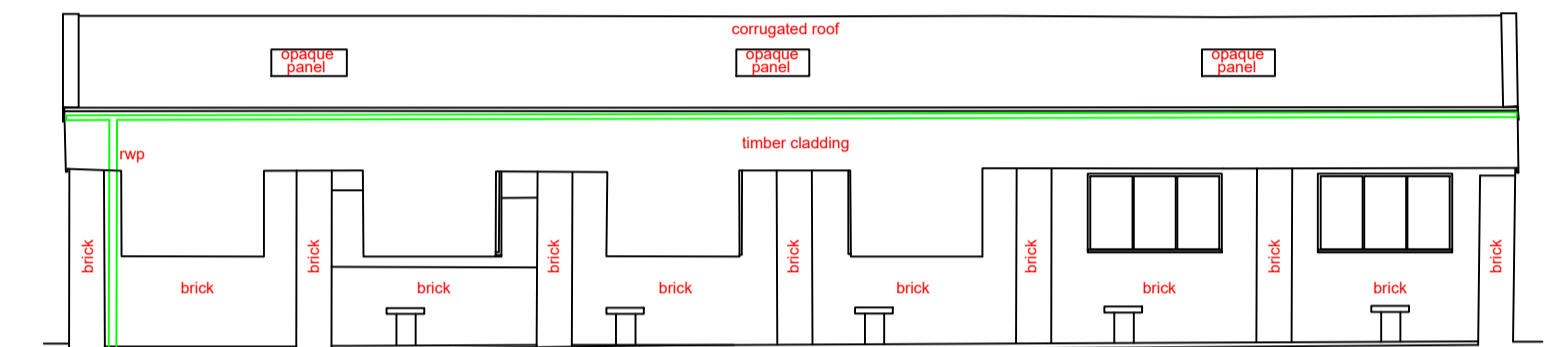

South Elevation

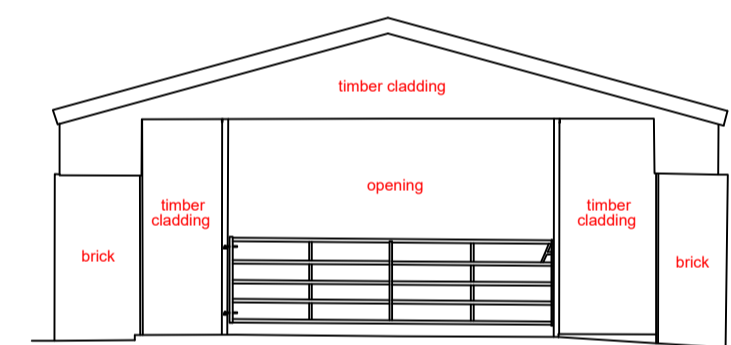

South Elevation

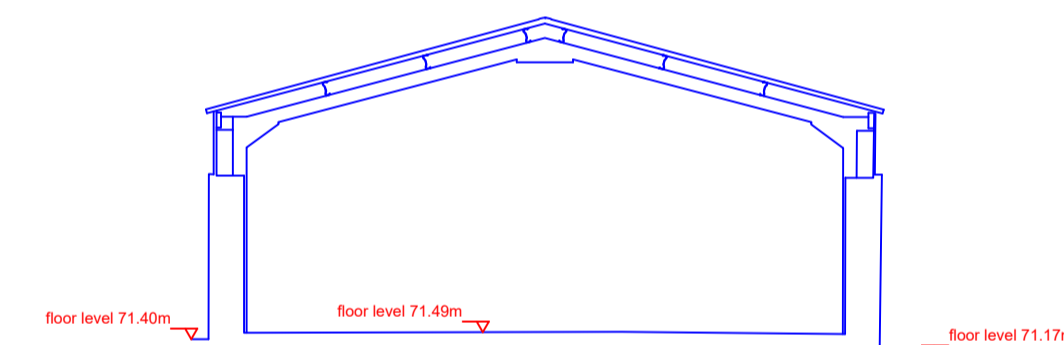

Section A - A

Key	CP CATCH PIT	FW FOUL WATER	LP LAMP POST	SP SIGN POST	WO WASH OUT	B BEAM HEIGHT
AV AIR VALVE	CPS CONCRETE PAVING SLABS	G GULLY	MH MANHOLE COVER	SV STOP VALVE	VT VENT	C CEILING HEIGHT
BD BOLLARD	CTV CABLE TELEVISION COVER	GV GAS VALVE	Mkr MARKER	SY STAY		D DOOR HEIGHT
BS BUS STOP	DP DOWN PIPE	HR HAND RAIL	NP NAME PLATE	TCB TELEPHONE CALL BOX		P PIPE HEIGHT
BT BRITISH TELECOM COVER	EP ELECTRIC POLE	IC INSPECTION COVER	RE RODDING EYE	TL TRAFFIC LIGHT		FL FLOOR LEVEL
CB CONTROL BOX	ER EARTH ROD	IL INVERT LEVEL	RS ROAD SIGN	TP TELEPHONE POLE		H HEAD HEIGHT
CL COVER LEVEL	FH FIRE HYDRANT	KO KERB OUTLET	RW RETAINING WALL	WM WATER METER		S SILL HEIGHT

Notes
Levels related to Ordnance Survey GPS Datum.
Grid related to Arbitrary Survey co-ordinates
North Point indicative only
Survey carried out to client specification and in accordance with RICS publication: Measured surveys of land, buildings and utilities
3D Facets are frozen on layer '3D FACETS'. All drainage pipe sizes are shown as 100mm diameter unless otherwise stated.

levett
surveying

CLIENT	Greenslade Taylor Hunt	Winchester House Deane Gate Avenue Taunton TA1 2UH
PROJECT	Site at Westbrook Barns Leighton Lane Evercreech, BA4 6DS	
DRAWING TITLE	Elevations Section A - A	
SCALE	1:100	0 5m
SHEET SIZE	A1	DATE 28/03/23
DRAWING NO.	PLS2023GT04_02	DRAWN BY RGW
		www.levettsurveying.co.uk