


EXISTING SITE PLAN 1/500 SCALE @ A2

Scale Bar in Metres (1/500)

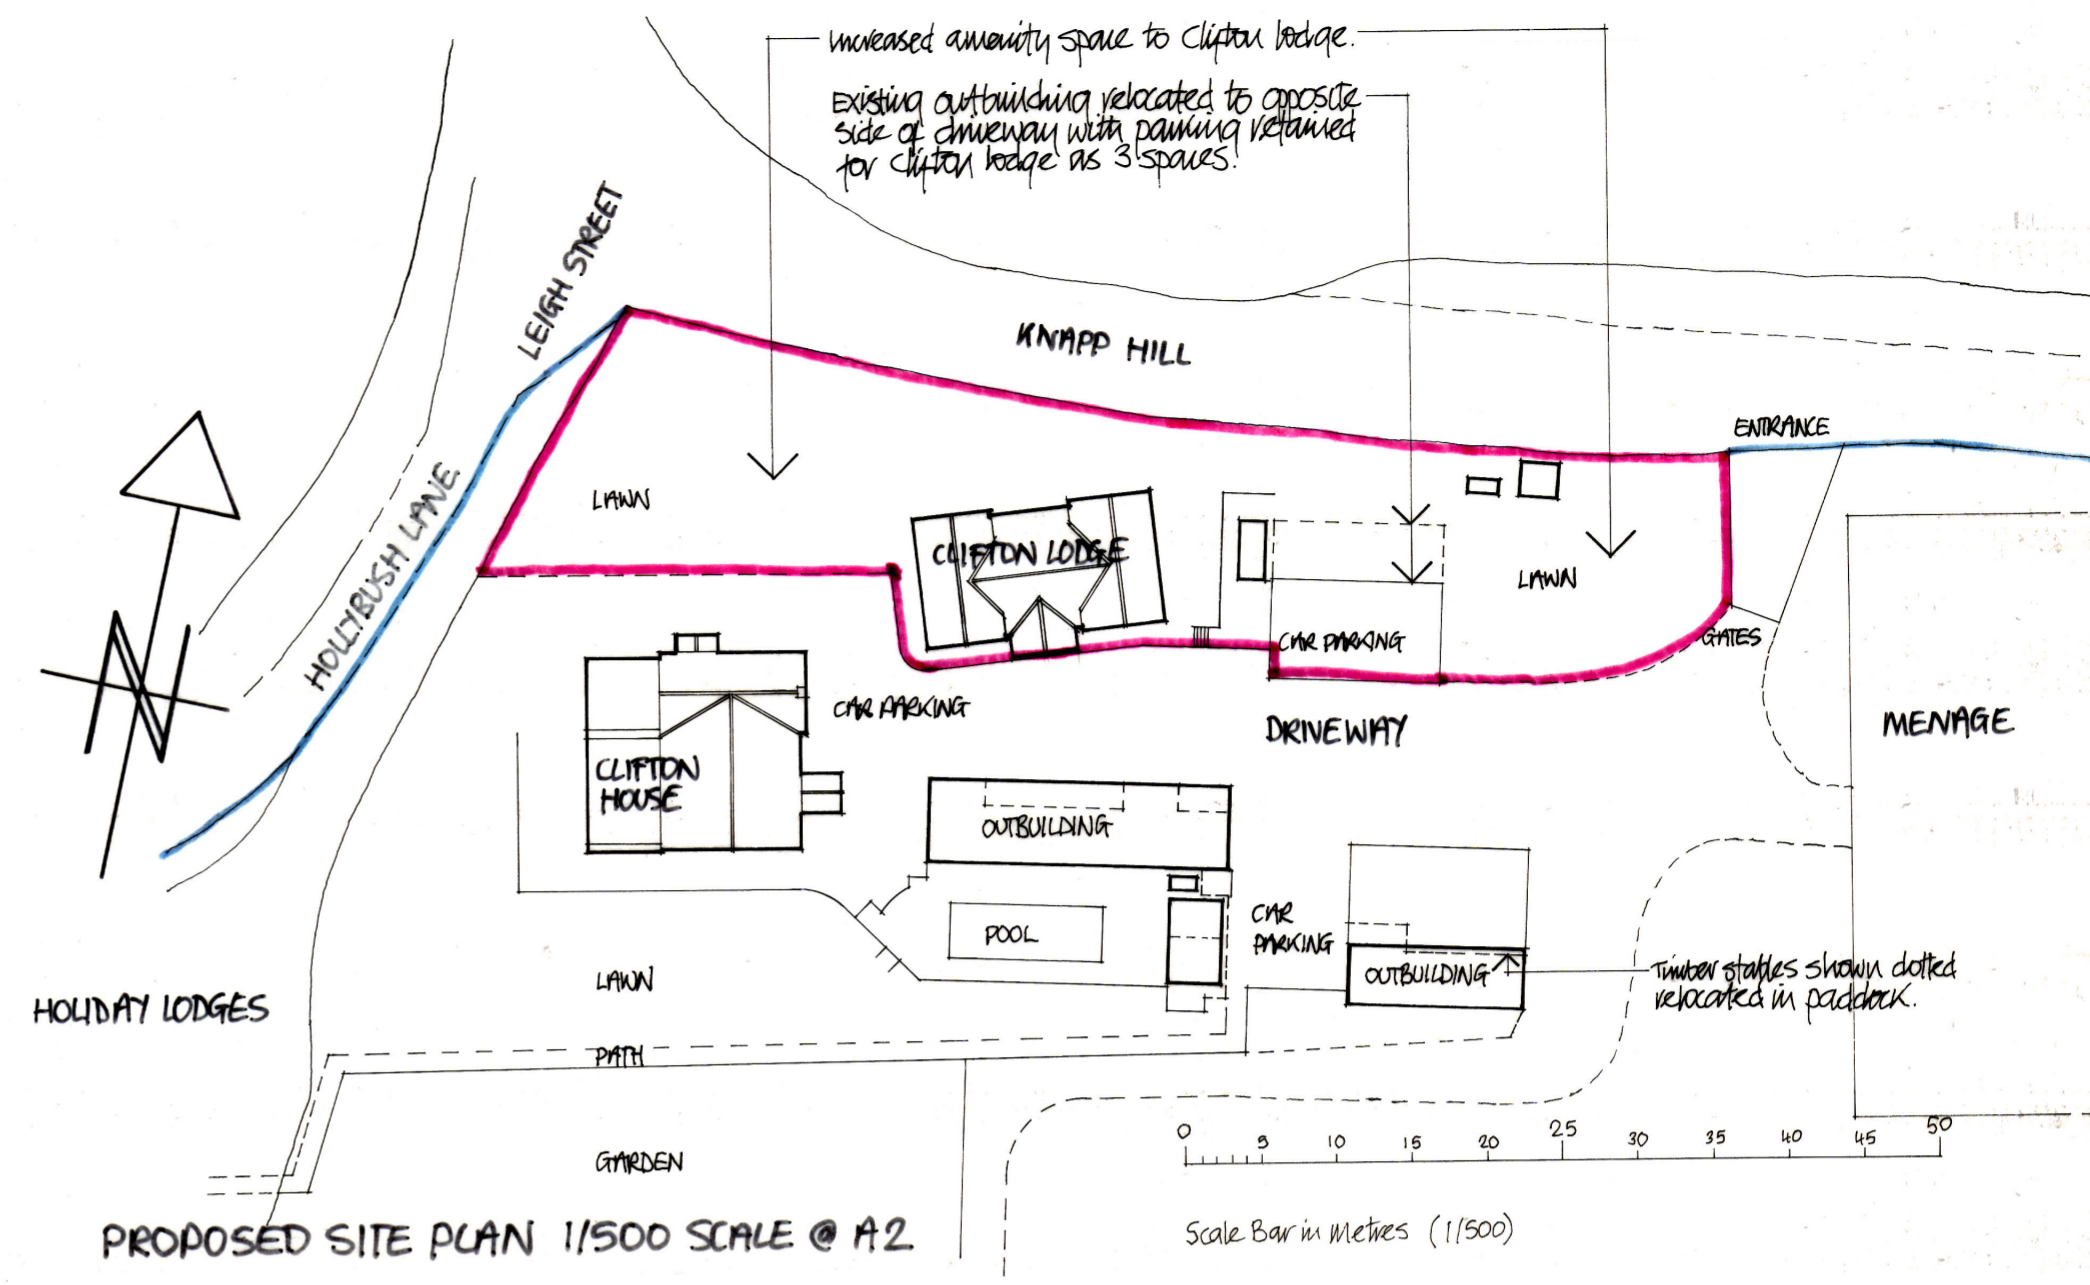


PROPOSED SITE PLAN 1/500 SCALE @ A2

Scale Bar in Metres (1/500)



PROPOSED EAST ELEVATION 1/50 @ A2

Scale Bar in Metres (1/50)

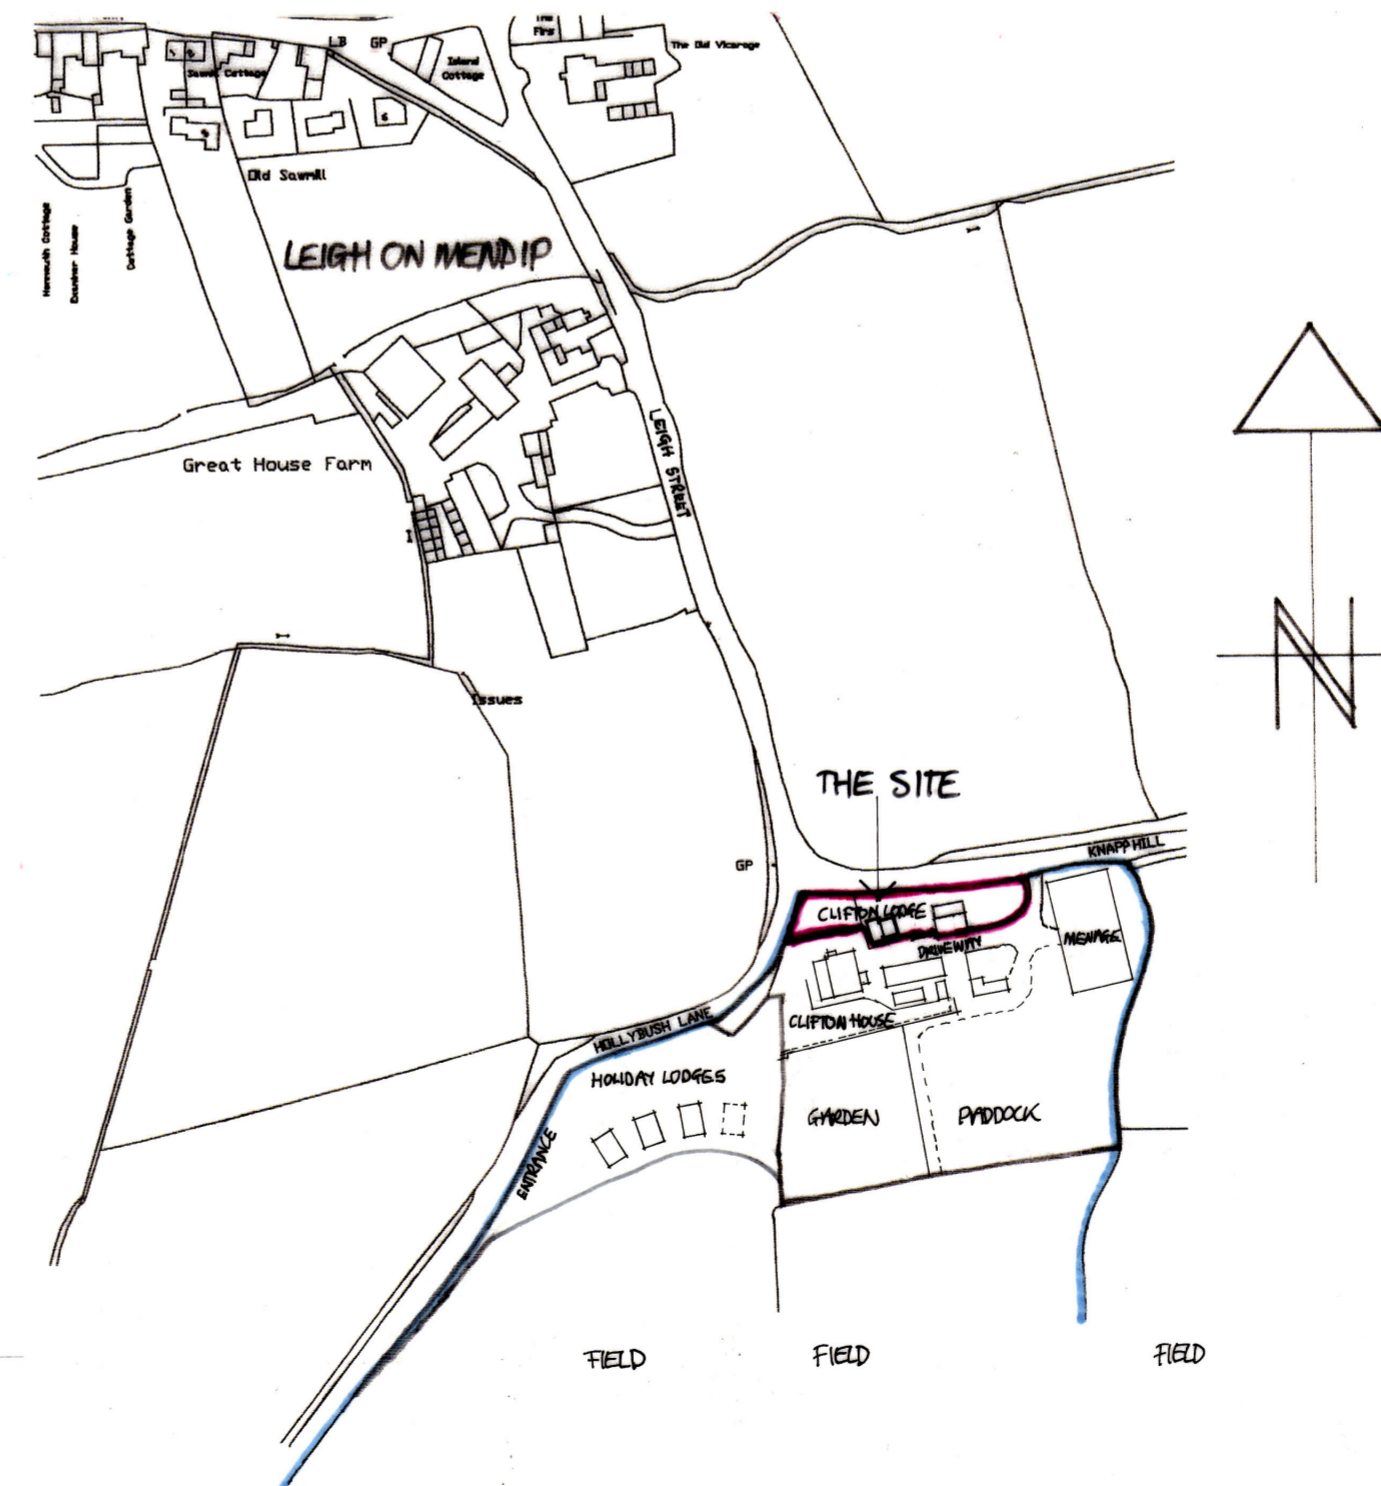

LOCATION PLAN 1/2500 @ A2

Scale bar in metres (1/2500)

Reproduced from the Ordnance Survey MasterMap by permission of Ordnance Survey on behalf of the Controller of Her Majesty's Stationery Office Crown Copyright 2019. All rights reserved. E5100012240. sheet No. 9569.

This drawing is copyright protected. Always validate scale bar accuracy before scaling. All dimensions stated to be checked on site against existing property.

NDM SURVEYORS LIMITED  
 CHARTERED BUILDING SURVEYORS  
 11B HIGH STREET SHEPTON MALLET  
 SOMERSET BA4 5AA  
 TEL 01749-344628

PLANNING DRAWING  
 LOCATION & SITE PLANS, PROPOSED ELEVATION

PROPOSED EXTENSION & ALTERATIONS  
 CLIFTON LODGE KNAPP HILL  
 LEIGH ON MENDIP SOMERSET

FOR MR & MRS S VERTH

SCALES : 1/50, 1/500, 1/2500 @ A2  
 DATE : OCTOBER 2023

DRAWING NUMBER 23/1193/03