


Part North (Front) Elevation
Scale 1:100 at A3




West (Side) Elevation
Scale 1:100 at A3



Part South (Rear) Elevation
Scale 1:100 at A3

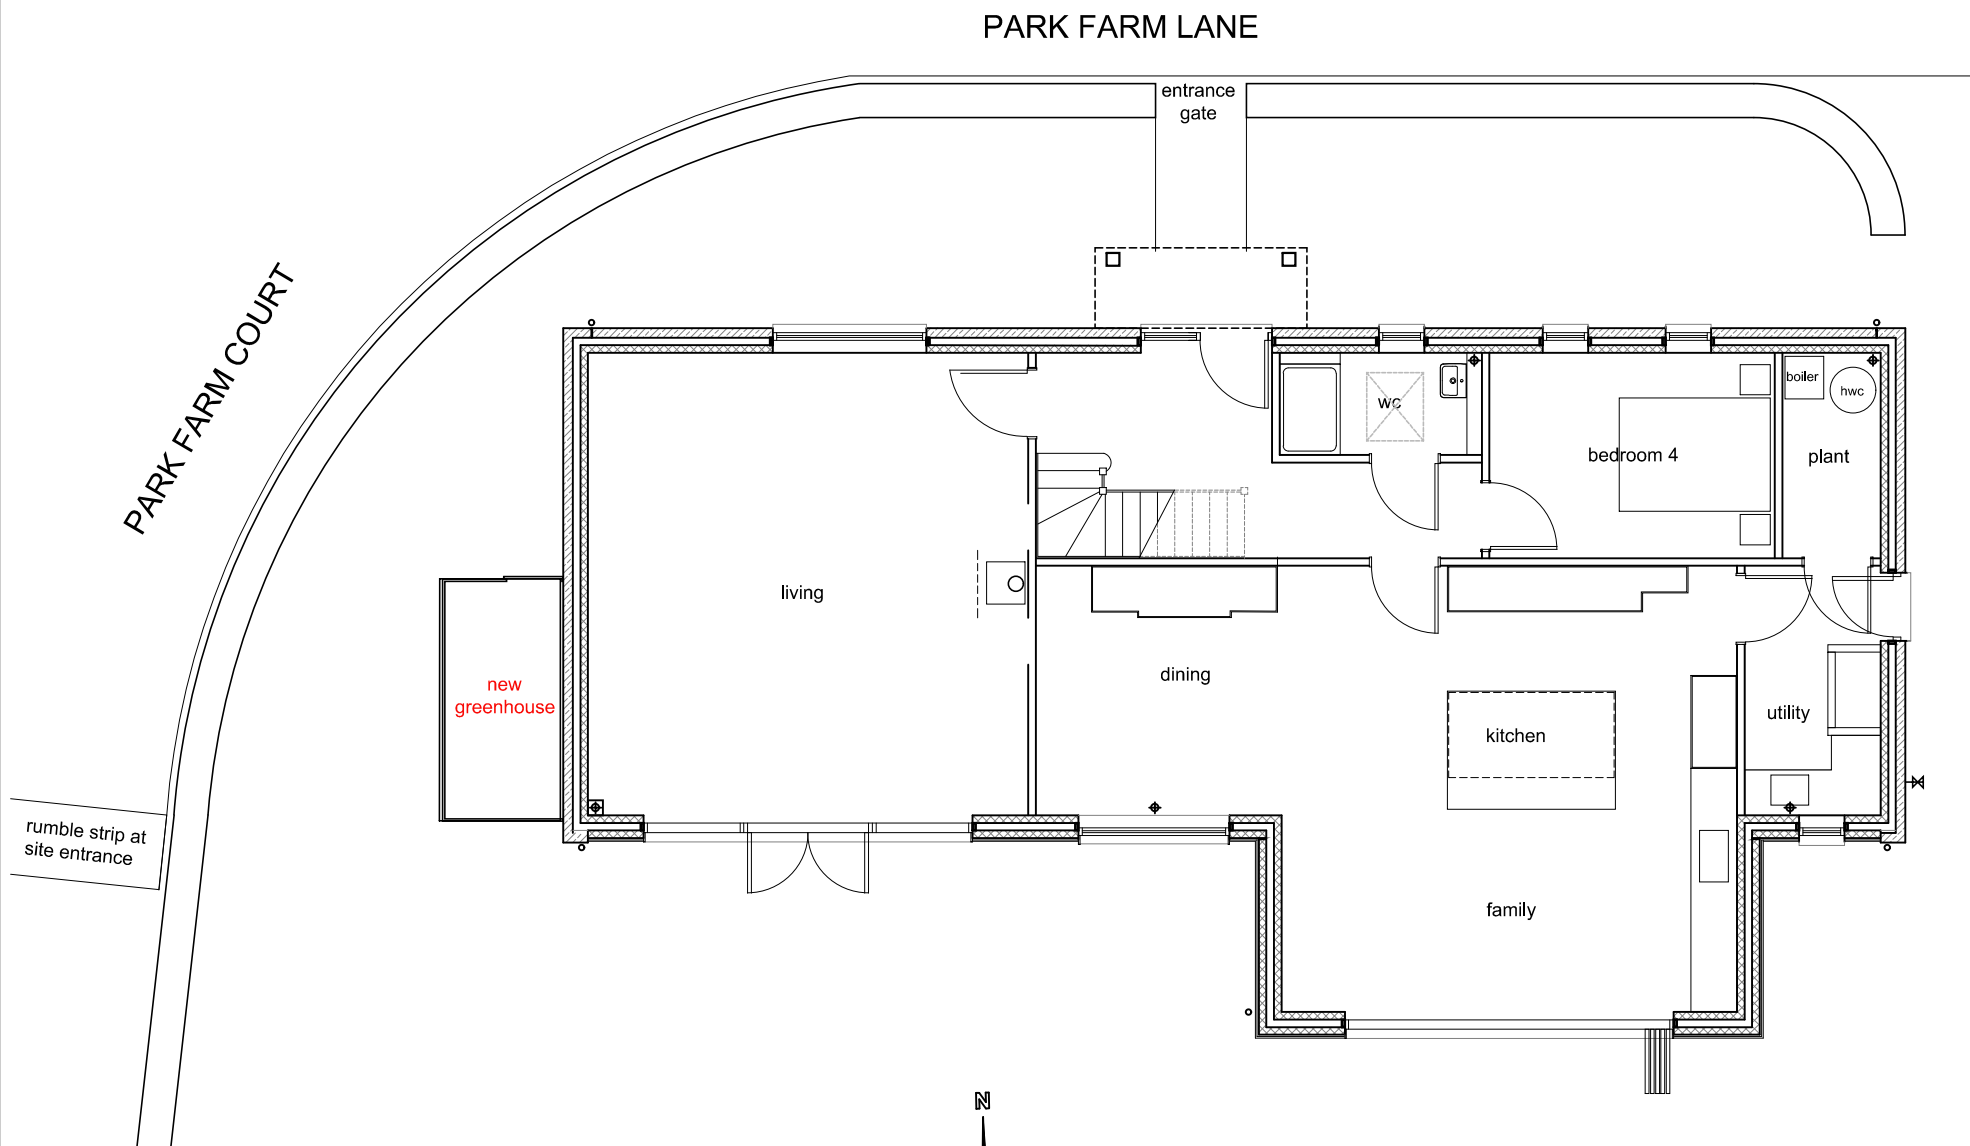

Ground Floor Plan
Scale 1:100 at A3

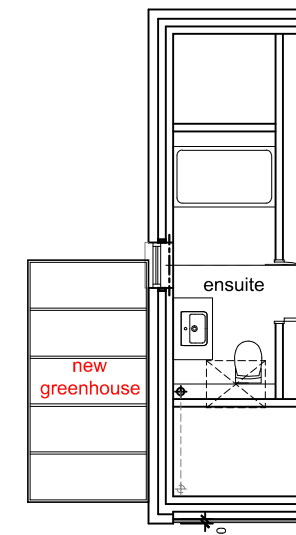

Part First Floor Plan showing roof plan of greenhouse
Scale 1:100 at A3

Rev.	Description	Date
<p>Prior to the commencement of any works, the builder is to check and/or determine all construction details, including checking existing site levels and dimensions. The drawing is to be read in conjunction with all other project drawings, construction notes and documentation from consultants. All discrepancies should be reported.</p>		

PSR Design
ARCHITECTURAL SERVICES
 25 Kempster Close, ABINGDON, Oxfordshire, OX14 3UU
 Tel: 07908 678163 Email: richardson276@btinternet.com

Client & Project Address
Kemble House
Park Farm Court,
Lower End, Alvescot,
Bampton, OX18 2FU

Drawing Title
New Greenhouse
Plan and Elevations

Base File: 2023-07-03 AS BUILT Alvescot Park Farm, Plot 6	Issue: PLANNING
Scale: 1:100 at A3	Date Drawn: 21/09/23
Drawing No. P6PFA / PL 21	Rev. -