


© Crown Copyright 2023  
Reproduction in whole or in part is prohibited  
without the prior permission of Ordnance Survey.  
Centre coordinates of this map: 428311 149881  
Serial Number: 00000200

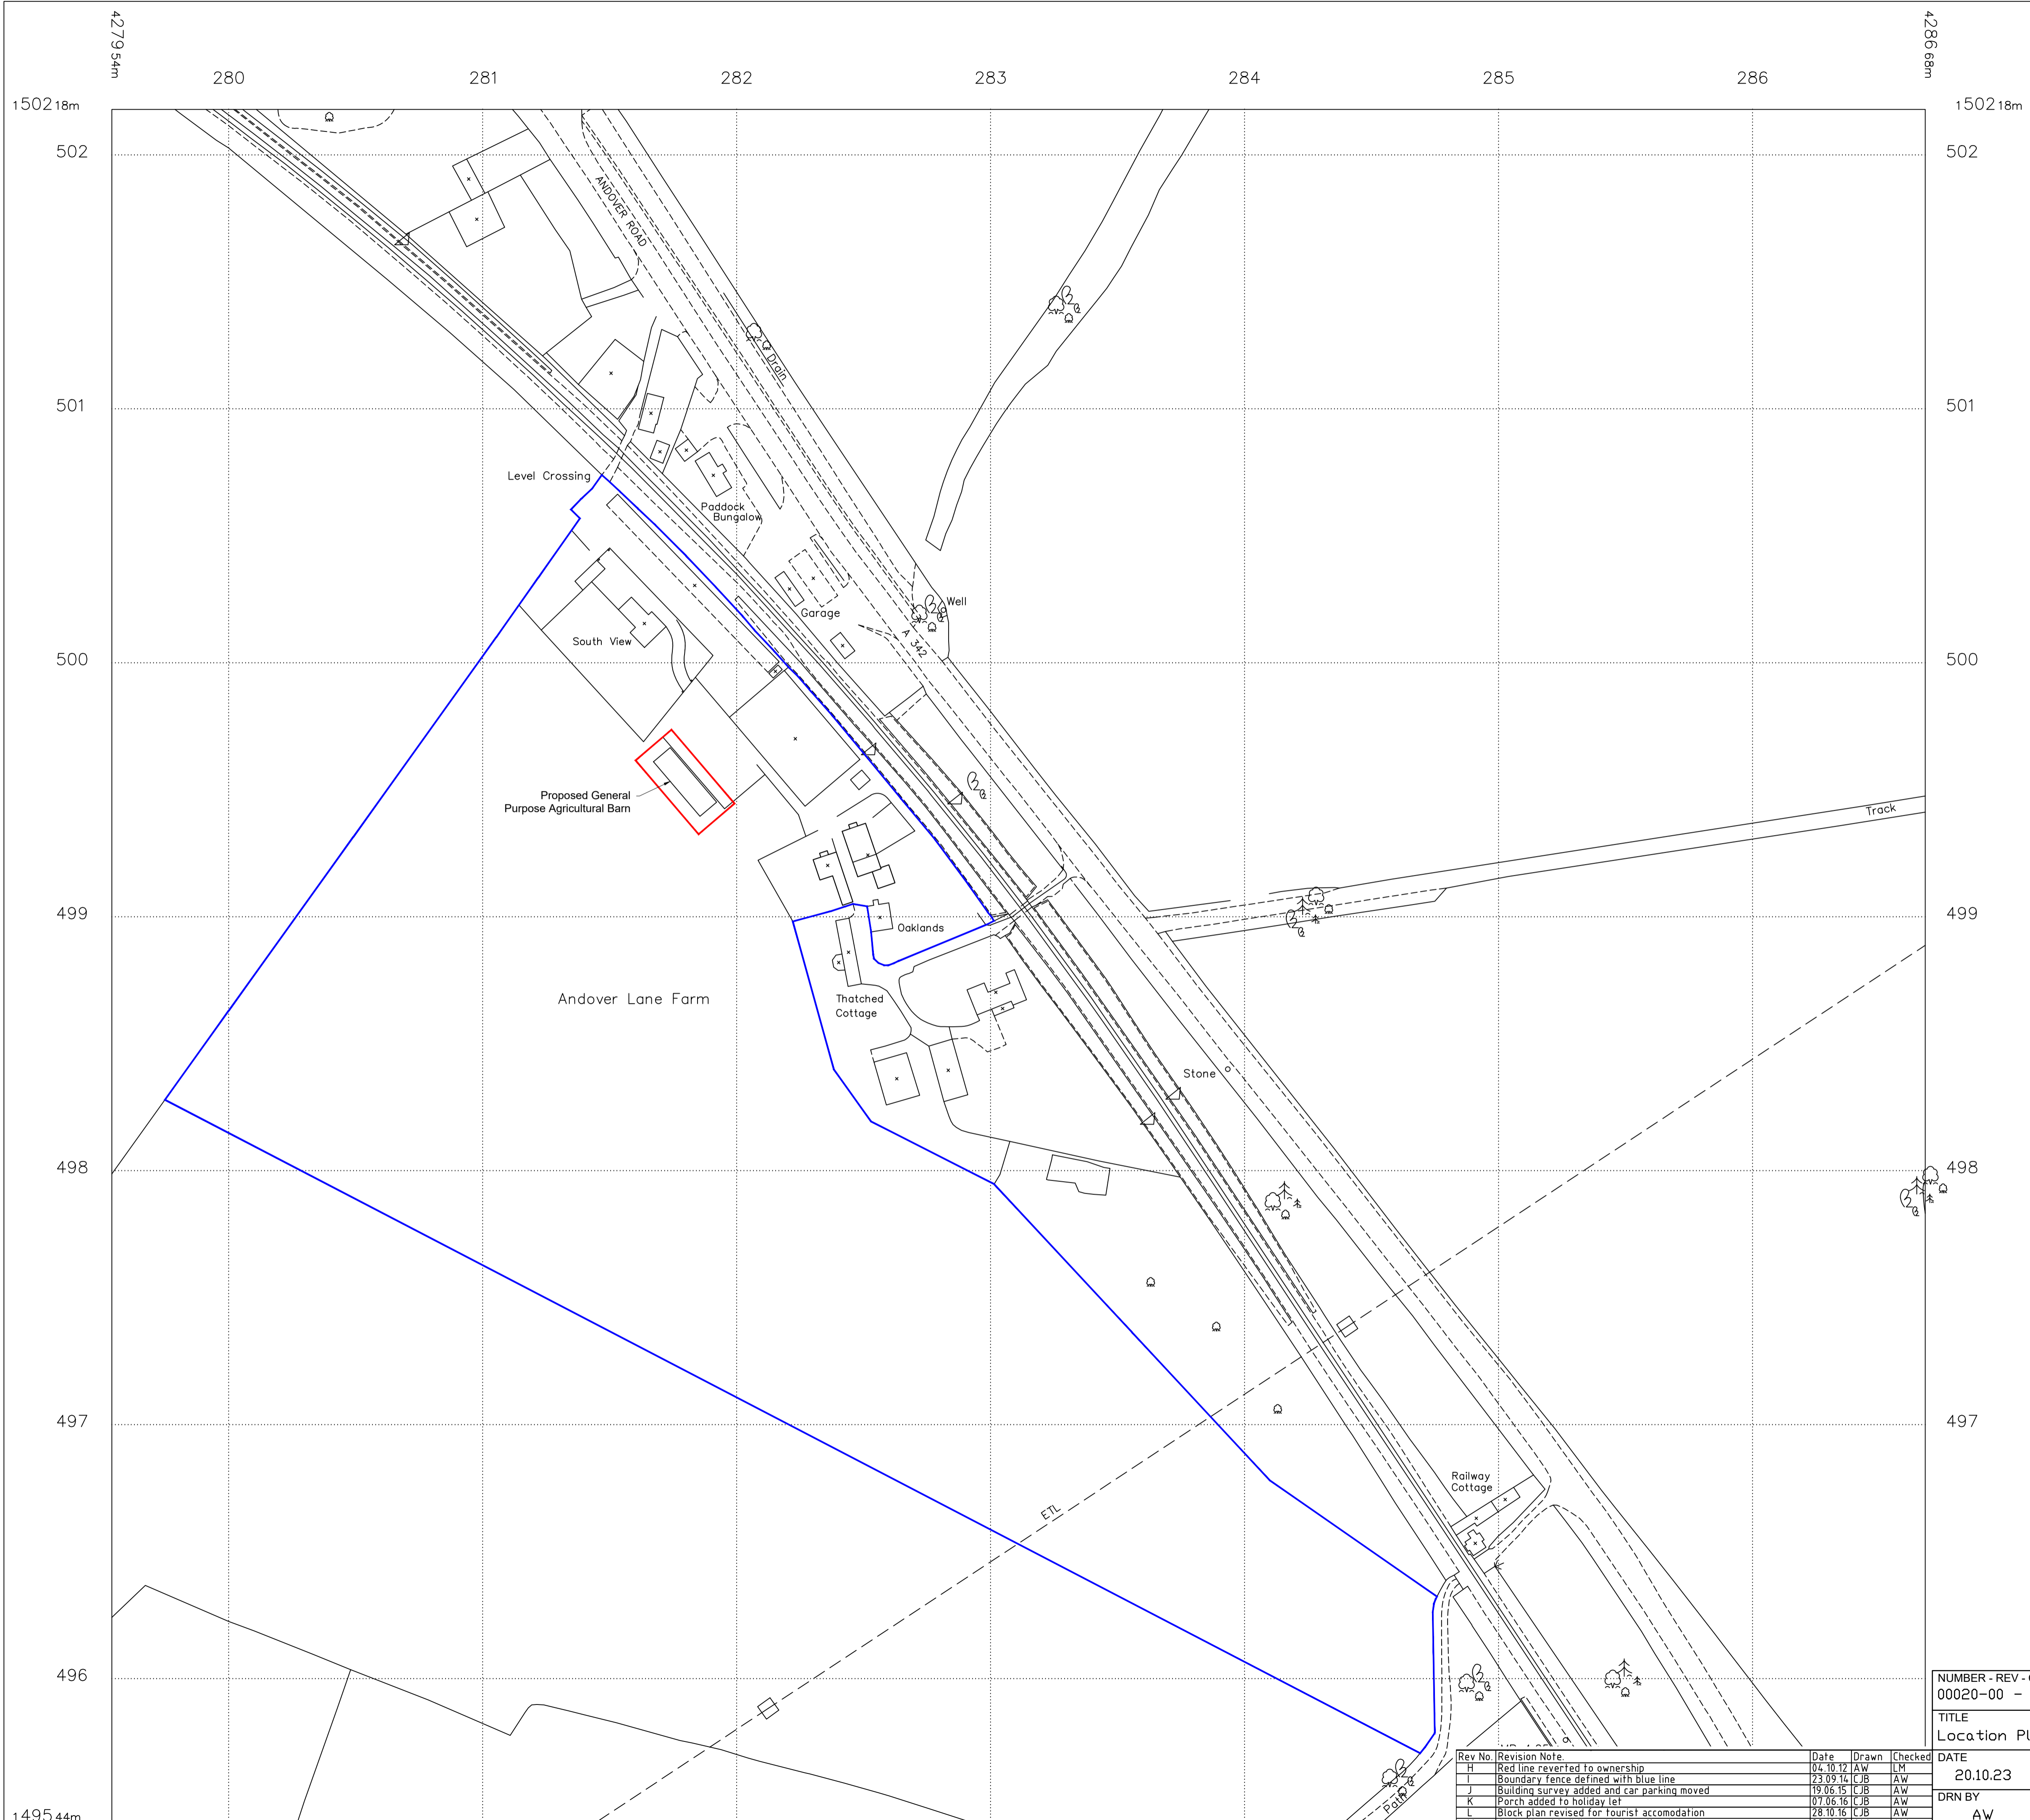

NUMBER - REV - CLIENT - PROJECT 00020-00 - M - ALF Partnership - Andover Lane Farm			
TITLE Location Plan		BOURNE VALLEY ASSOCIATES ANDOVER LANE FARM FABERSTOWN ANDOVER HAMPSHIRE SP11 9PE Tel: 01264 850159 Email: info@bournevalley.co.uk	
DATE 20.10.23	SHEET 01	SCALE 1:1250	PAPER SIZE <b>A1</b>
DRN BY AW	CHK BY AW		

Rev No.	Revision Note	Date	Drawn	Checked
H	Red line reverted to ownership	04.10.12	AW	LH
I	Boundary fence defined with blue line	23.09.16	CJB	AW
J	Building survey added and car parking moved	19.05.15	CJB	AW
K	Porch added to holiday let	07.06.16	CJB	AW
L	Block plan revised for tourist accomodation	28.10.16	CJB	AW
M	Agricultural building added to site plan	20.10.23	AW	AW