




**NORTH ELEVATION**  
Scale - 1:100




**EAST ELEVATION**  
Scale - 1:100

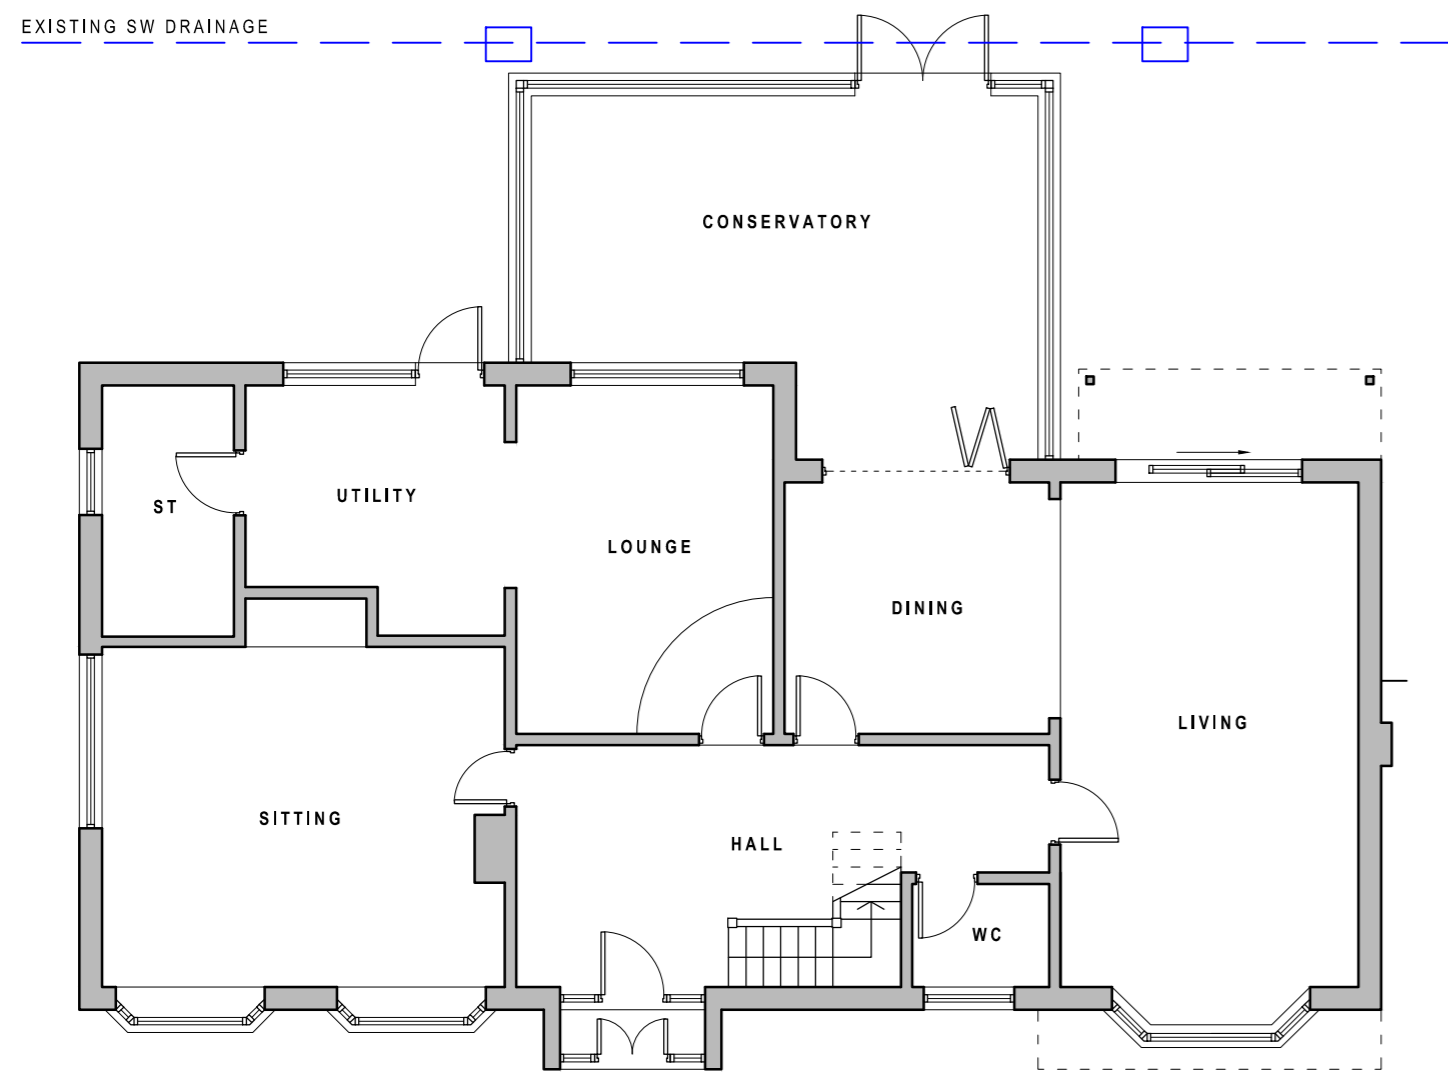

**EXISTING GF PLAN**  
Scale - 1:100



**SOUTH ELEVATION**  
Scale - 1:100

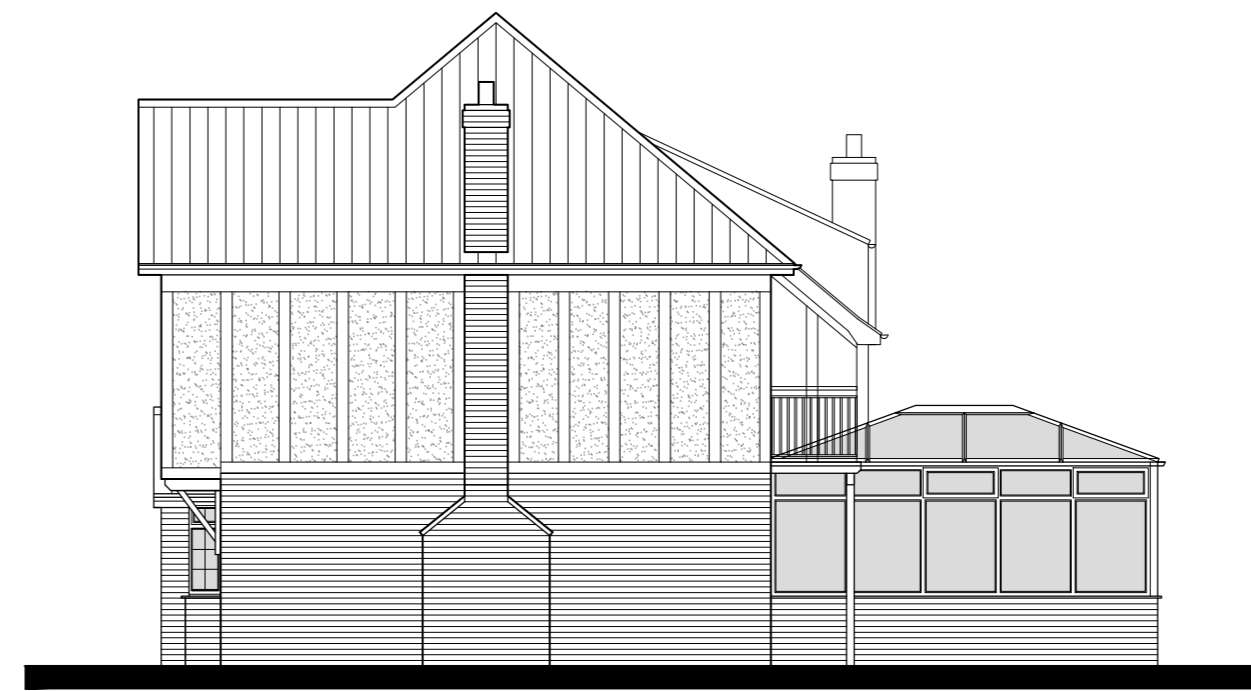

**WEST ELEVATION**  
Scale - 1:100

Drawing Title:	EXISTING PLAN & ELEVATIONS		
Project:	REAR EXTENSION		
Location:	MOOR LODGE, NORTH THORSBY		
Drawing Number:	Revision:	Scale / Size:	
<b>1504/004</b>	-	1:100 / A2	
Project Stage:	Drawn By:	Checked By:	Date:
Planning	DK	/	26.09.2023
web: <a href="http://hydearchitecture.com">hydearchitecture.com</a> tel: 01472 869061 email: <a href="mailto:info@hydearchitecture.com">info@hydearchitecture.com</a>			<h1>Hyde Architecture</h1>