


Existing Ground Floor Plan
Scale 1:50

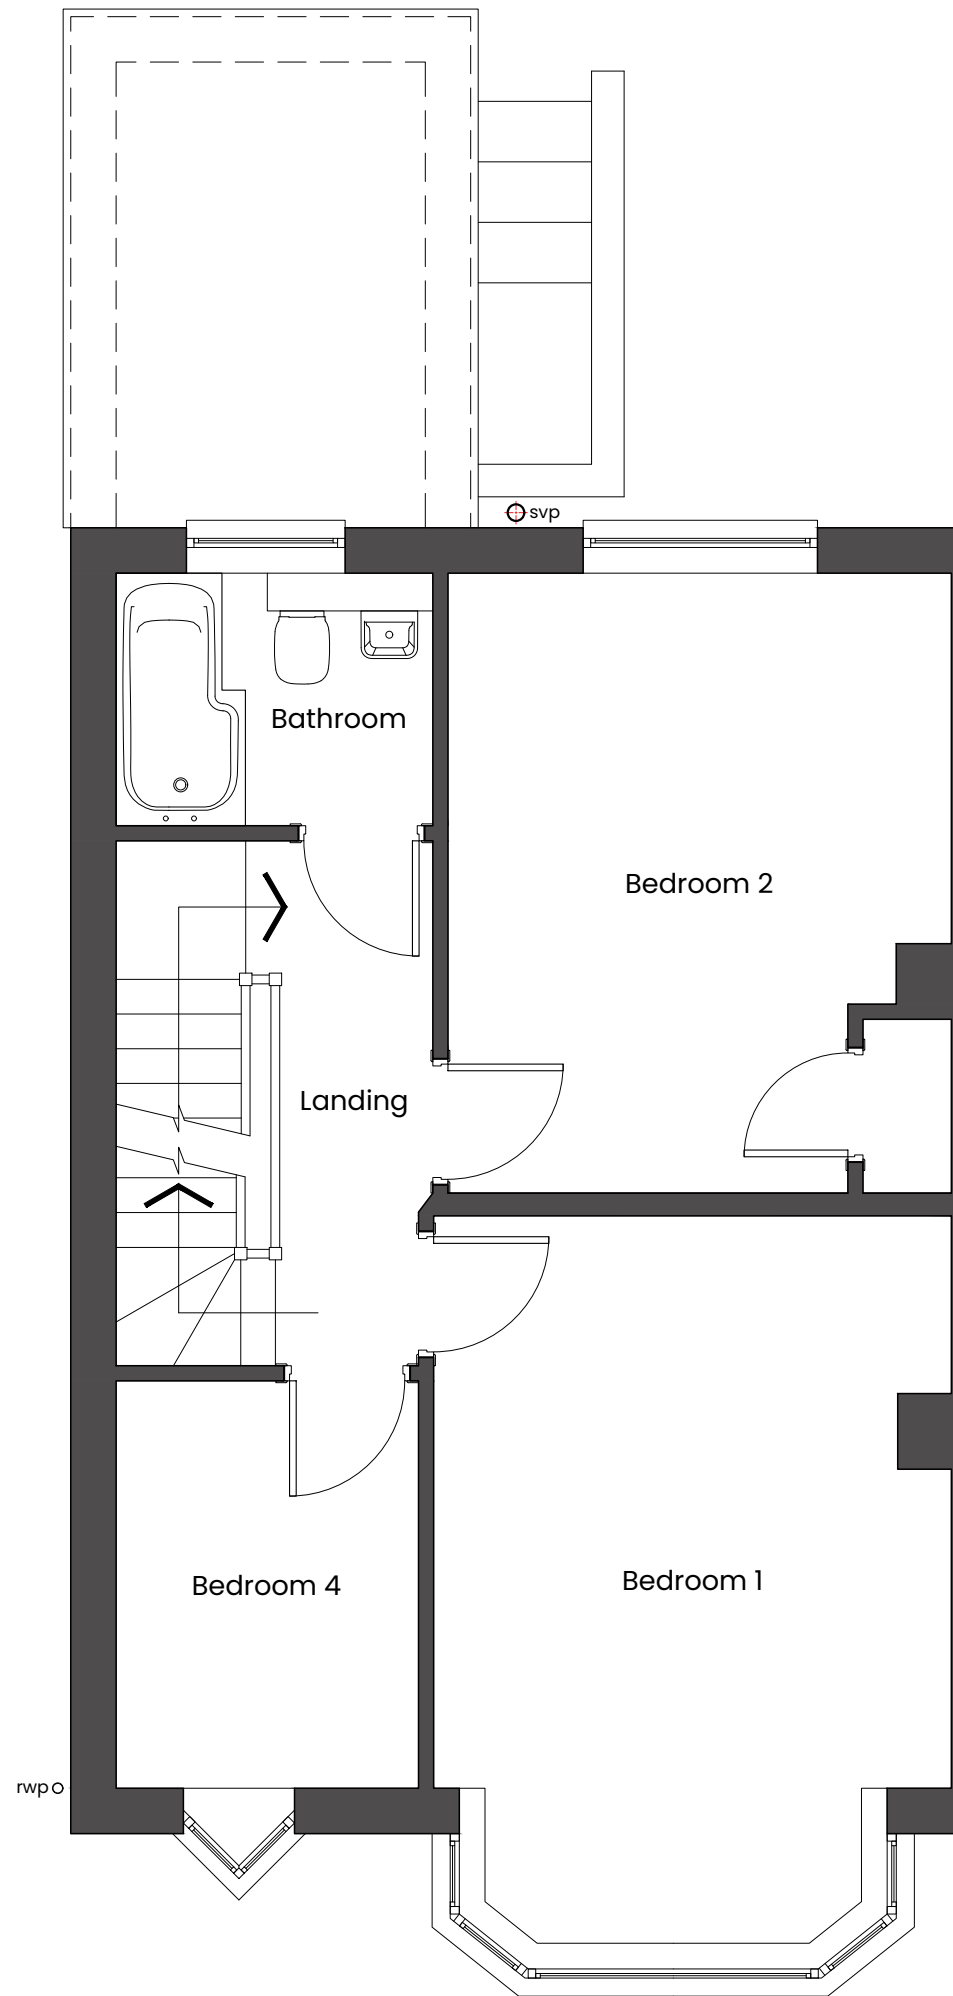

Existing First Floor Plan
Scale 1:50

Wall Legend

■ Denotes Existing Structure

Scale Bar

0 1 2 3
meters

Rev	Description	Date
/	First Issue	18/10/23

SJP ARCHITECTURAL CONSULTANTS
 W: www.sjp-architecture.co.uk M: 07850076921

Project Title
 Proposed Rears Extension At
 No. 64 Mangotsfield Road,
 Bristol,
 BS16 5NA

Drawing Title
 Existing Floor Plans

Drawing Number
 PA23/318/04

Scale	Revision
1:50 @ ISO A3	