




Existing Front Elevation  
Scale 1:100

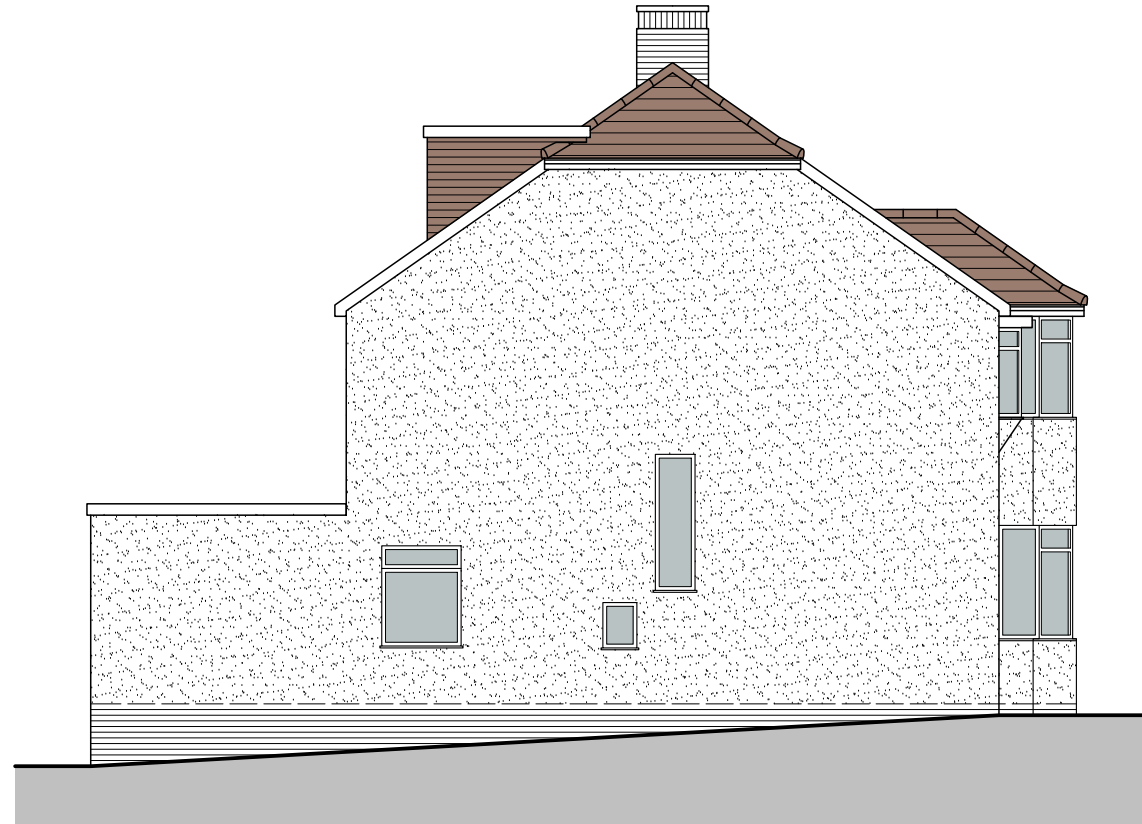

Existing Side Elevation  
Scale 1:100



Existing Rear Elevation  
Scale 1:100



Existing Side Elevation  
Scale 1:100

**EXISTING EXTERNAL MATERIALS**

**Roof:**

- Red/brown concrete roof tiles

**RW Goods:**

- Half round black PVCu
- black PVC fascia boards and soffits


**Walls:**

- Rough cast render
- Timber cladding on dormer

**Windows and doors:**

- White UPVC

**Scale Bar**

 

Rev	Description	Date
/	First Issue	18/10/23

**SJP** ARCHITECTURAL CONSULTANTS

W: [www.sjp-architecture.co.uk](http://www.sjp-architecture.co.uk) M: 07850076921

**Project Title**  
Proposed Rear Extensions At  
No. 64 Mangotsfield Road,  
Bristol,  
BS16 5NA

**Drawing Title**  
Existing Elevations

**Drawing Number**  
PA23/318/05

Scale	Revision
1:100 @ ISO A3	