



Wall Legend

■ Denotes Existing Structure

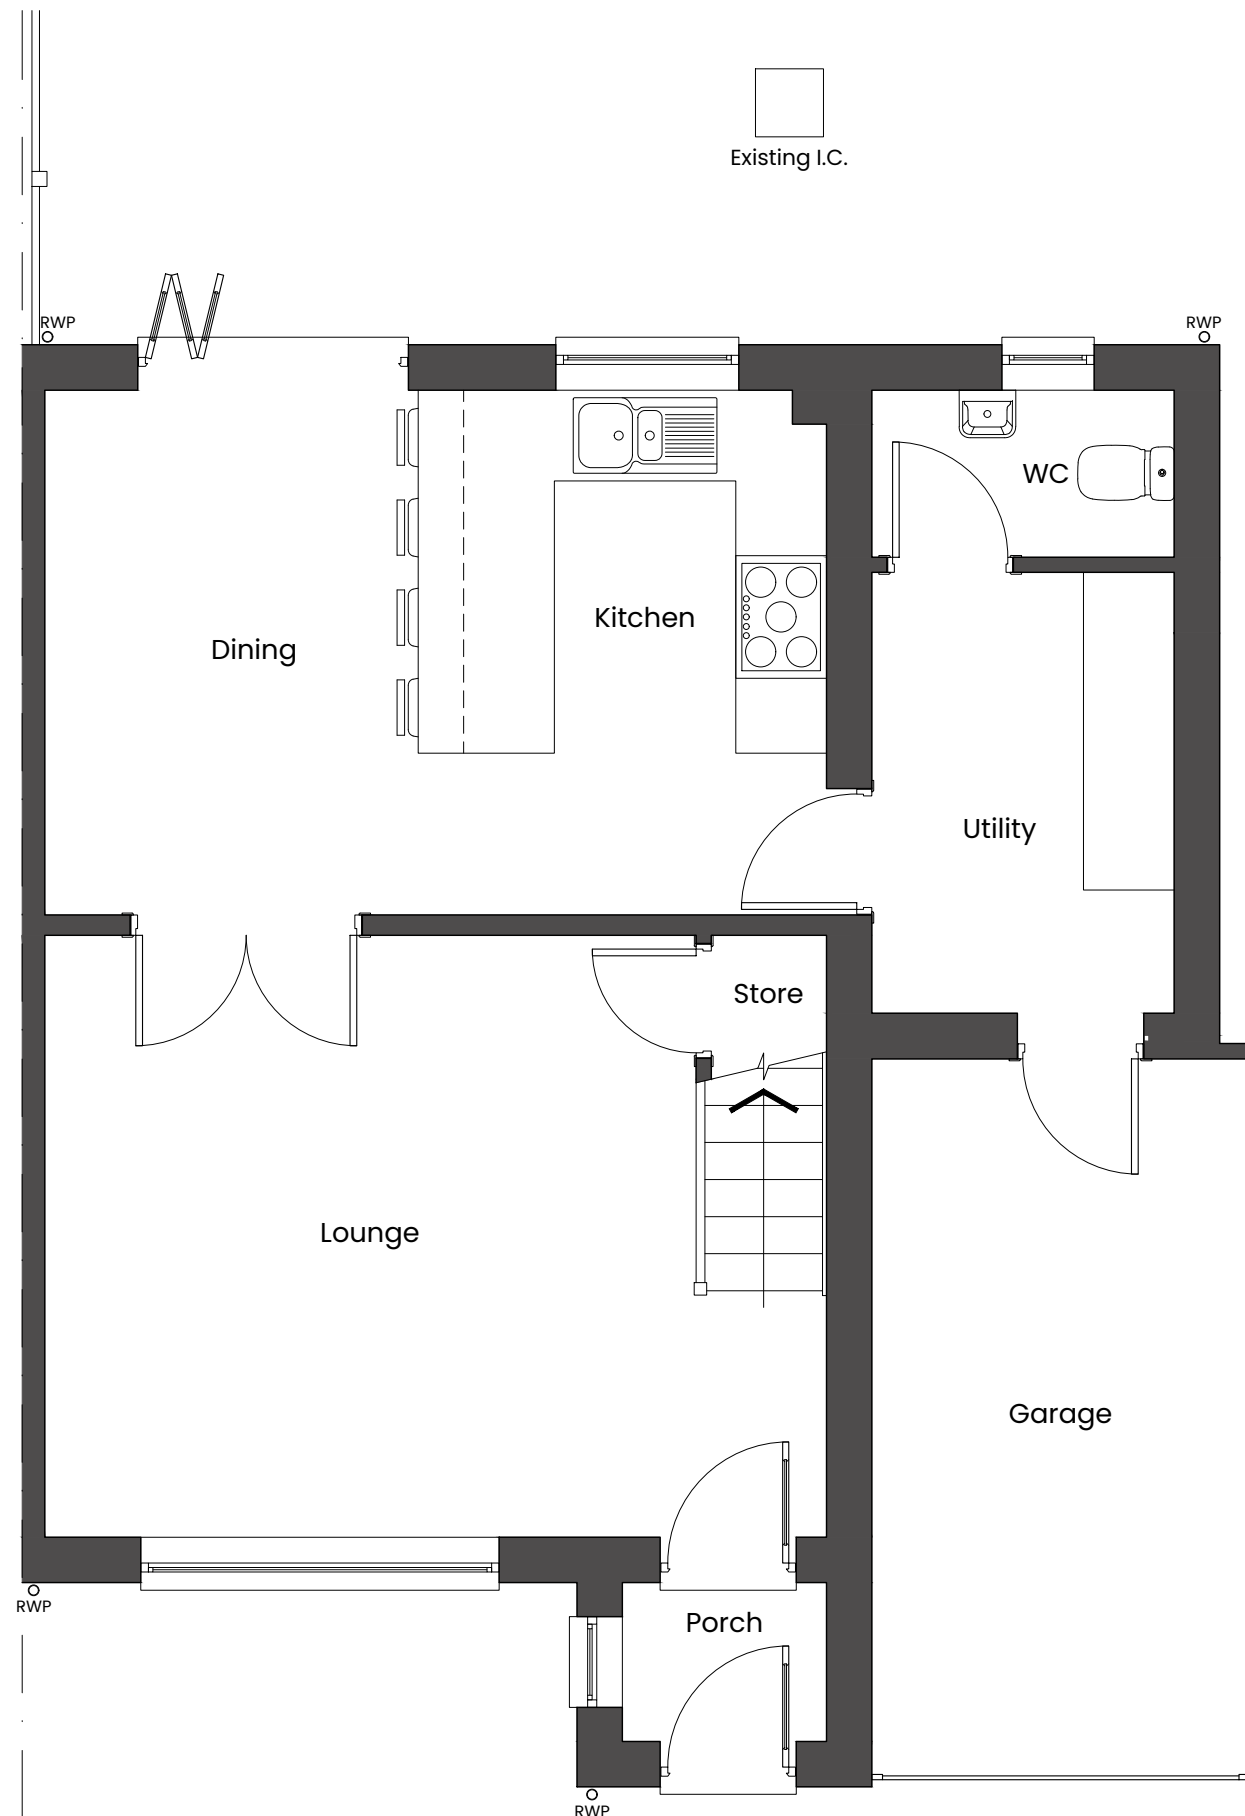

Existing Ground Floor Plan
Scale 1:50

 

Rev	Description	Date
/	First Issue	24/10/23

SJP ARCHITECTURAL CONSULTANTS

W: www.sjp-architecture.co.uk M: 07850076921

Project Title
Proposed Single Storey Rear Extension At
14 Highfield Gardens,
Bitton,
Bristol
BS30 6RN

Drawing Title
Existing Ground Floor Plan

Drawing Number
PA23/343/04

Scale	Revision
1:50 @ ISO A3	