






Proposed Front Elevation (no changes)
Scale 1:100

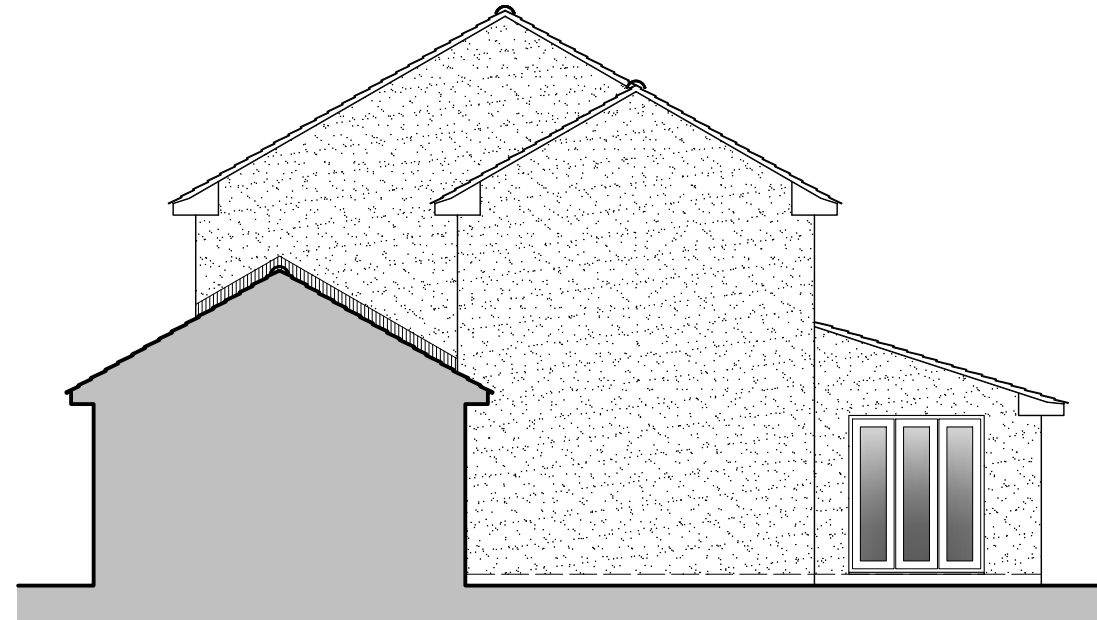

Proposed Side Elevation
Scale 1:100

 

Proposed Rear Elevation
Scale 1:100

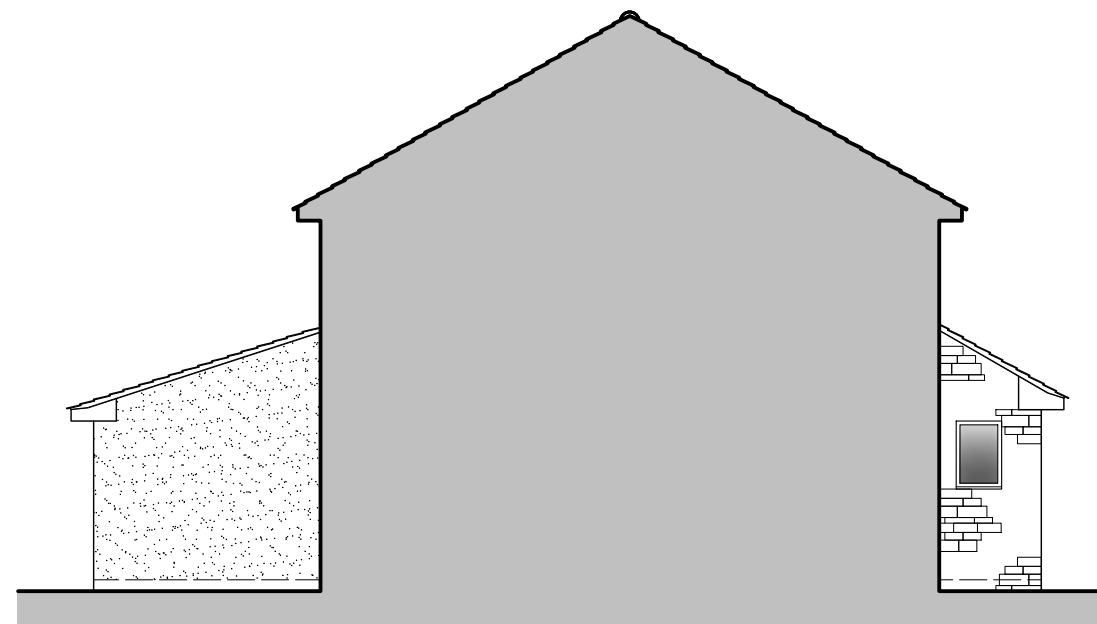

Proposed Side Elevation
Scale 1:100

PROPOSED EXTERNAL MATERIALS

Roof:

- Brown concrete roof tiles to match existing

RW Goods:

- Half round white PVCu gutter and white downpipes to match
- White uPVC soffit fascia boards to match

Walls:

- Off white render to match existing house

Windows and doors:

- White uPVC bi-folding doors to match existing style

Rev	Description	Date
/	First Issue	24/10/23

SJP ARCHITECTURAL CONSULTANTS

W: www.sjp-architecture.co.uk M: 07850076921

Project Title Proposed Single Storey Rear Extension At 14 Highfield Gardens, Bitton, Bristol BS30 6RN		
Drawing Title Proposed Elevations		
Drawing Number PA23/343/07		
Scale	1:100 @ ISO A3	Revision