



Stable block to be Refurbished

Lean-to to be demolished

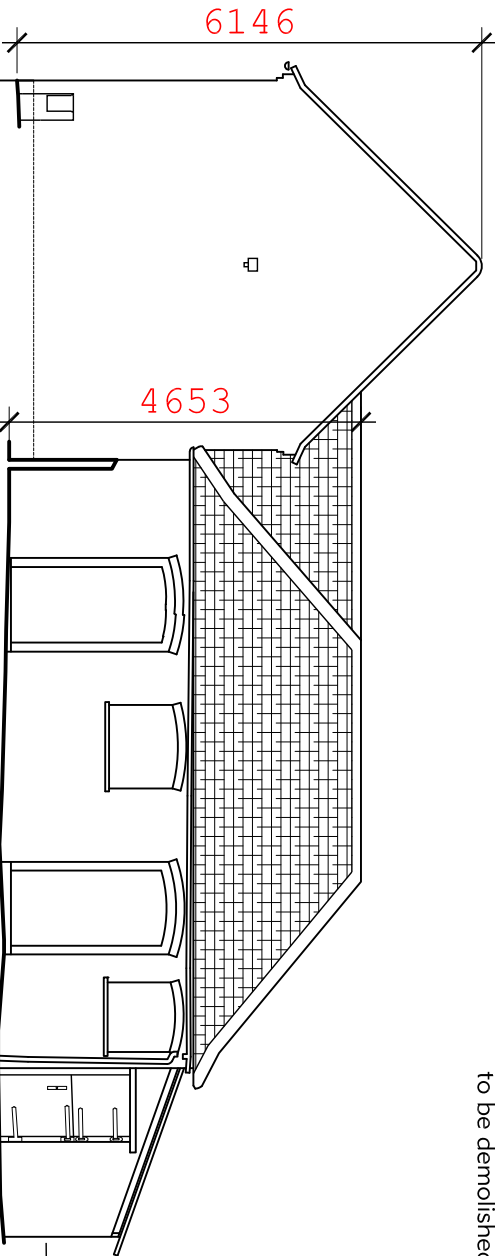


Stable Block South Elevation

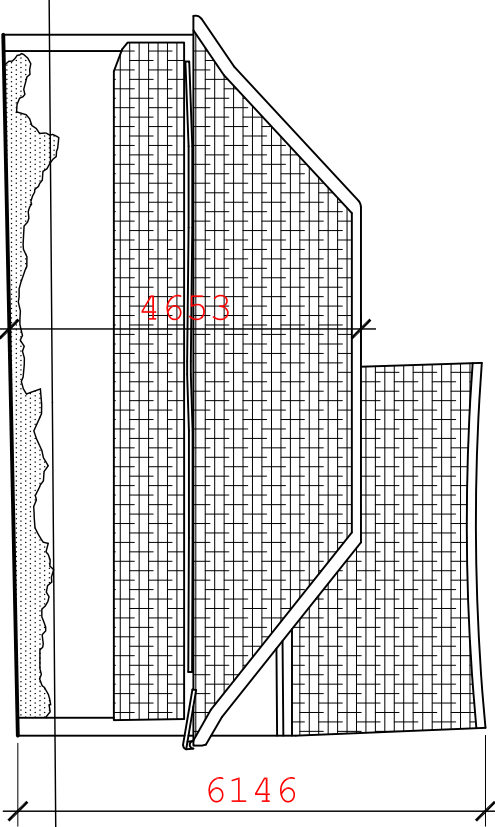


Stable Block East Elevation

Lean-to to be demolished

Stable block to be Refurbished

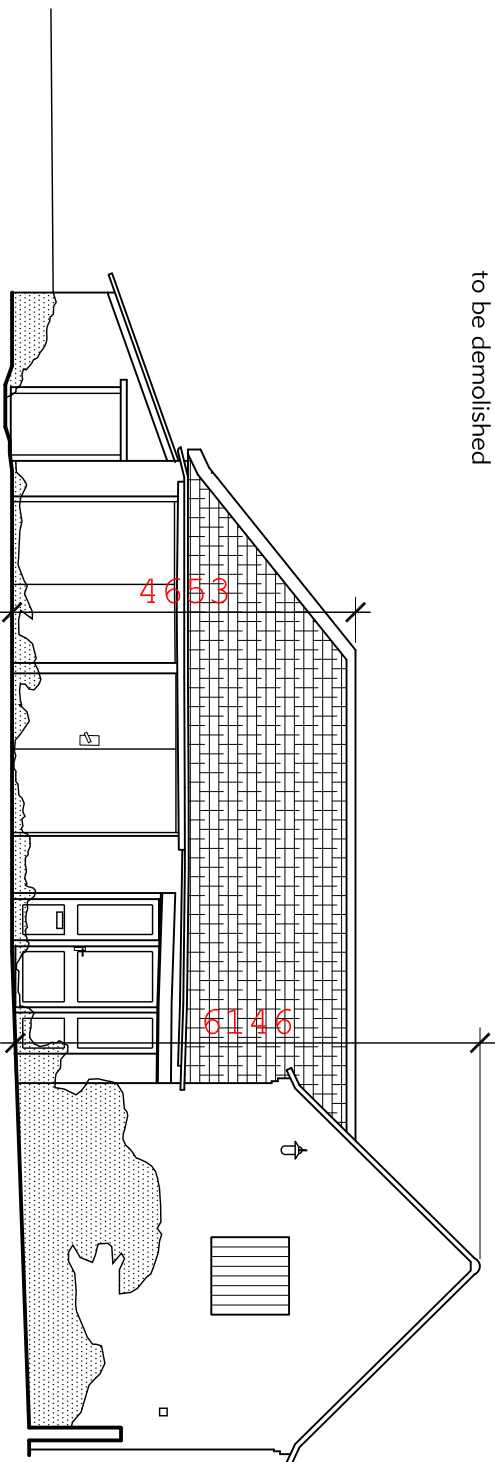

Stable Block North Elevation

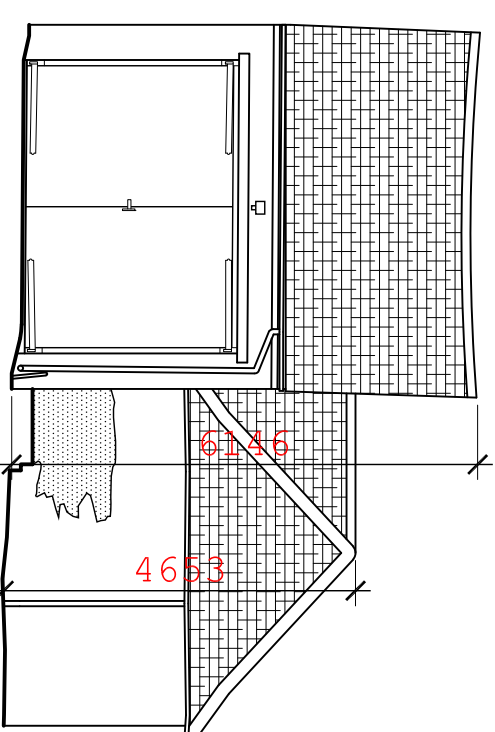

Stable Block West Elevation

Rev:

Project **Holly Tree Farm, Oxton - Oxton Farms Trust** Date **JUNE 20** Scale **1:100** Size **A3**

Drawing Title **Existing Stable Block Elevations** Project No. **1813 (2)** Drwg No. **55** Rev **-**

PLANNING