




South Elevation - Proposed

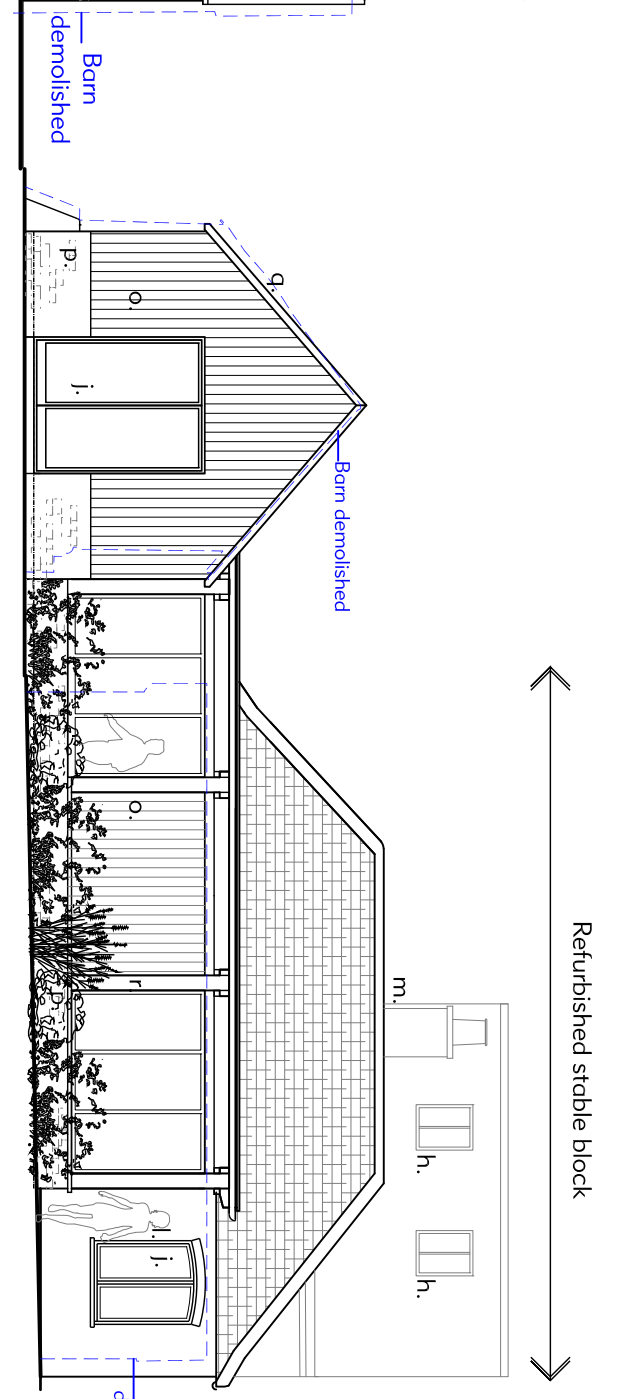

East Elevation - Proposed

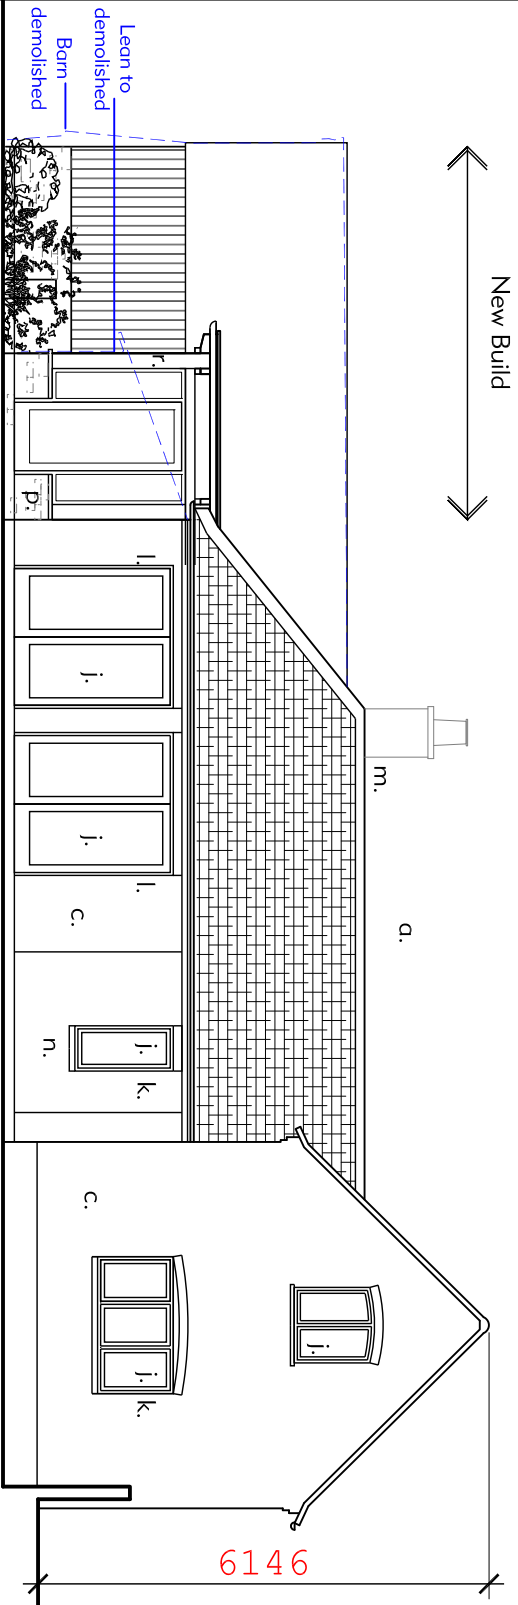

North Elevation - Proposed

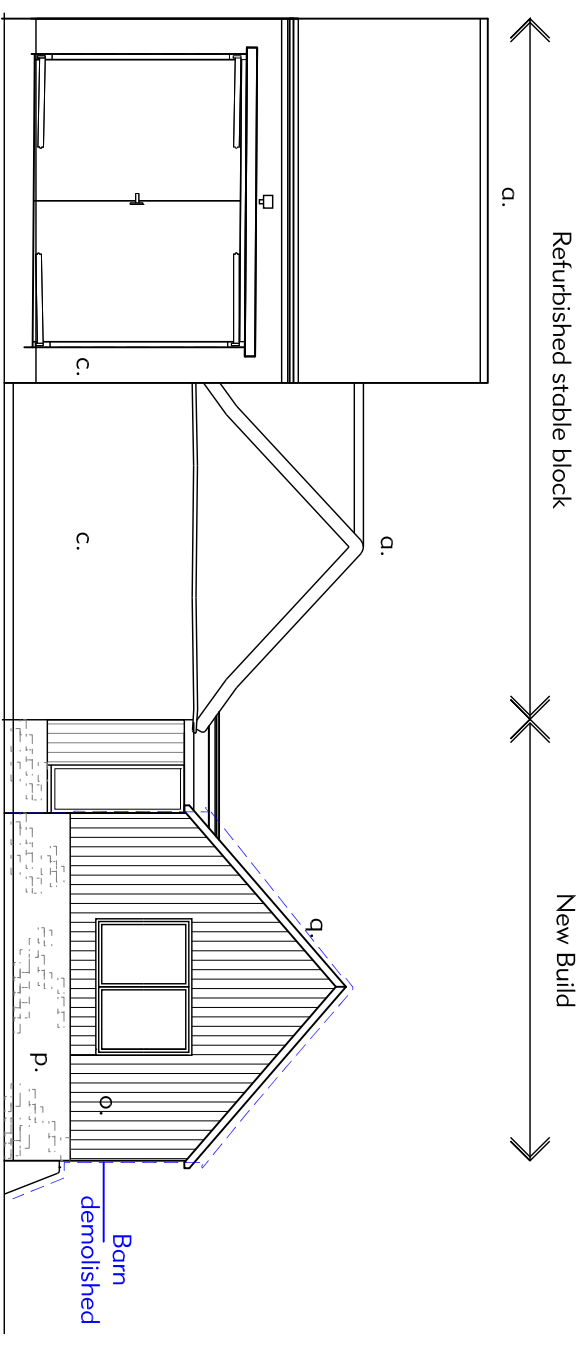

West Elevation - Proposed

**KEY**

- a. Clay pantries
- b. Clay pantries to match existing
- c. Red facing brickwork
- d. Red Facing Brickwork to match existing
- e. Brick eaves detail to match existing
- f. UPVC rainwater goods
- g. New painted hardwood glazed door
- h. New conservation rooflight
- i. Painted hardwood door and sidelights
- j. Painted timber casement window
- k. New opening
- l. Existing opening
- m. Brick chimney
- n. Opening blocked up with bricks to match
- o. Timber Cladding
- p. Reclaimed Stone plinth
- q. Standing seam composite roof
- r. Oak posts

**PLANNING**

Rev:			
Project	Holly Tree Farm, Oxtou - Oxtou Farms Trust	Date	JUNE 20
Drawing Title	Proposed Elevations	Scale	1:100
		Project No.	1813 (2)
		Drwg No.	60
		Rev	A
		Size	A3