



External Finishes Key:

- 1. Slate
- 2. Old Red Sandstone
- 3. Mixed Fyestone
- 4. Brown Drydash Render
- 5. White uPVC Windows
- 6. Grey GRP Door
- 7. Cast Iron Gutters and Downpipes
- 8. Black Painted Timber
- 9. Mahogany Effect PVC Skylight
- 10. Grey Painted Steel Up & Over Door
- 11. Timber boarding

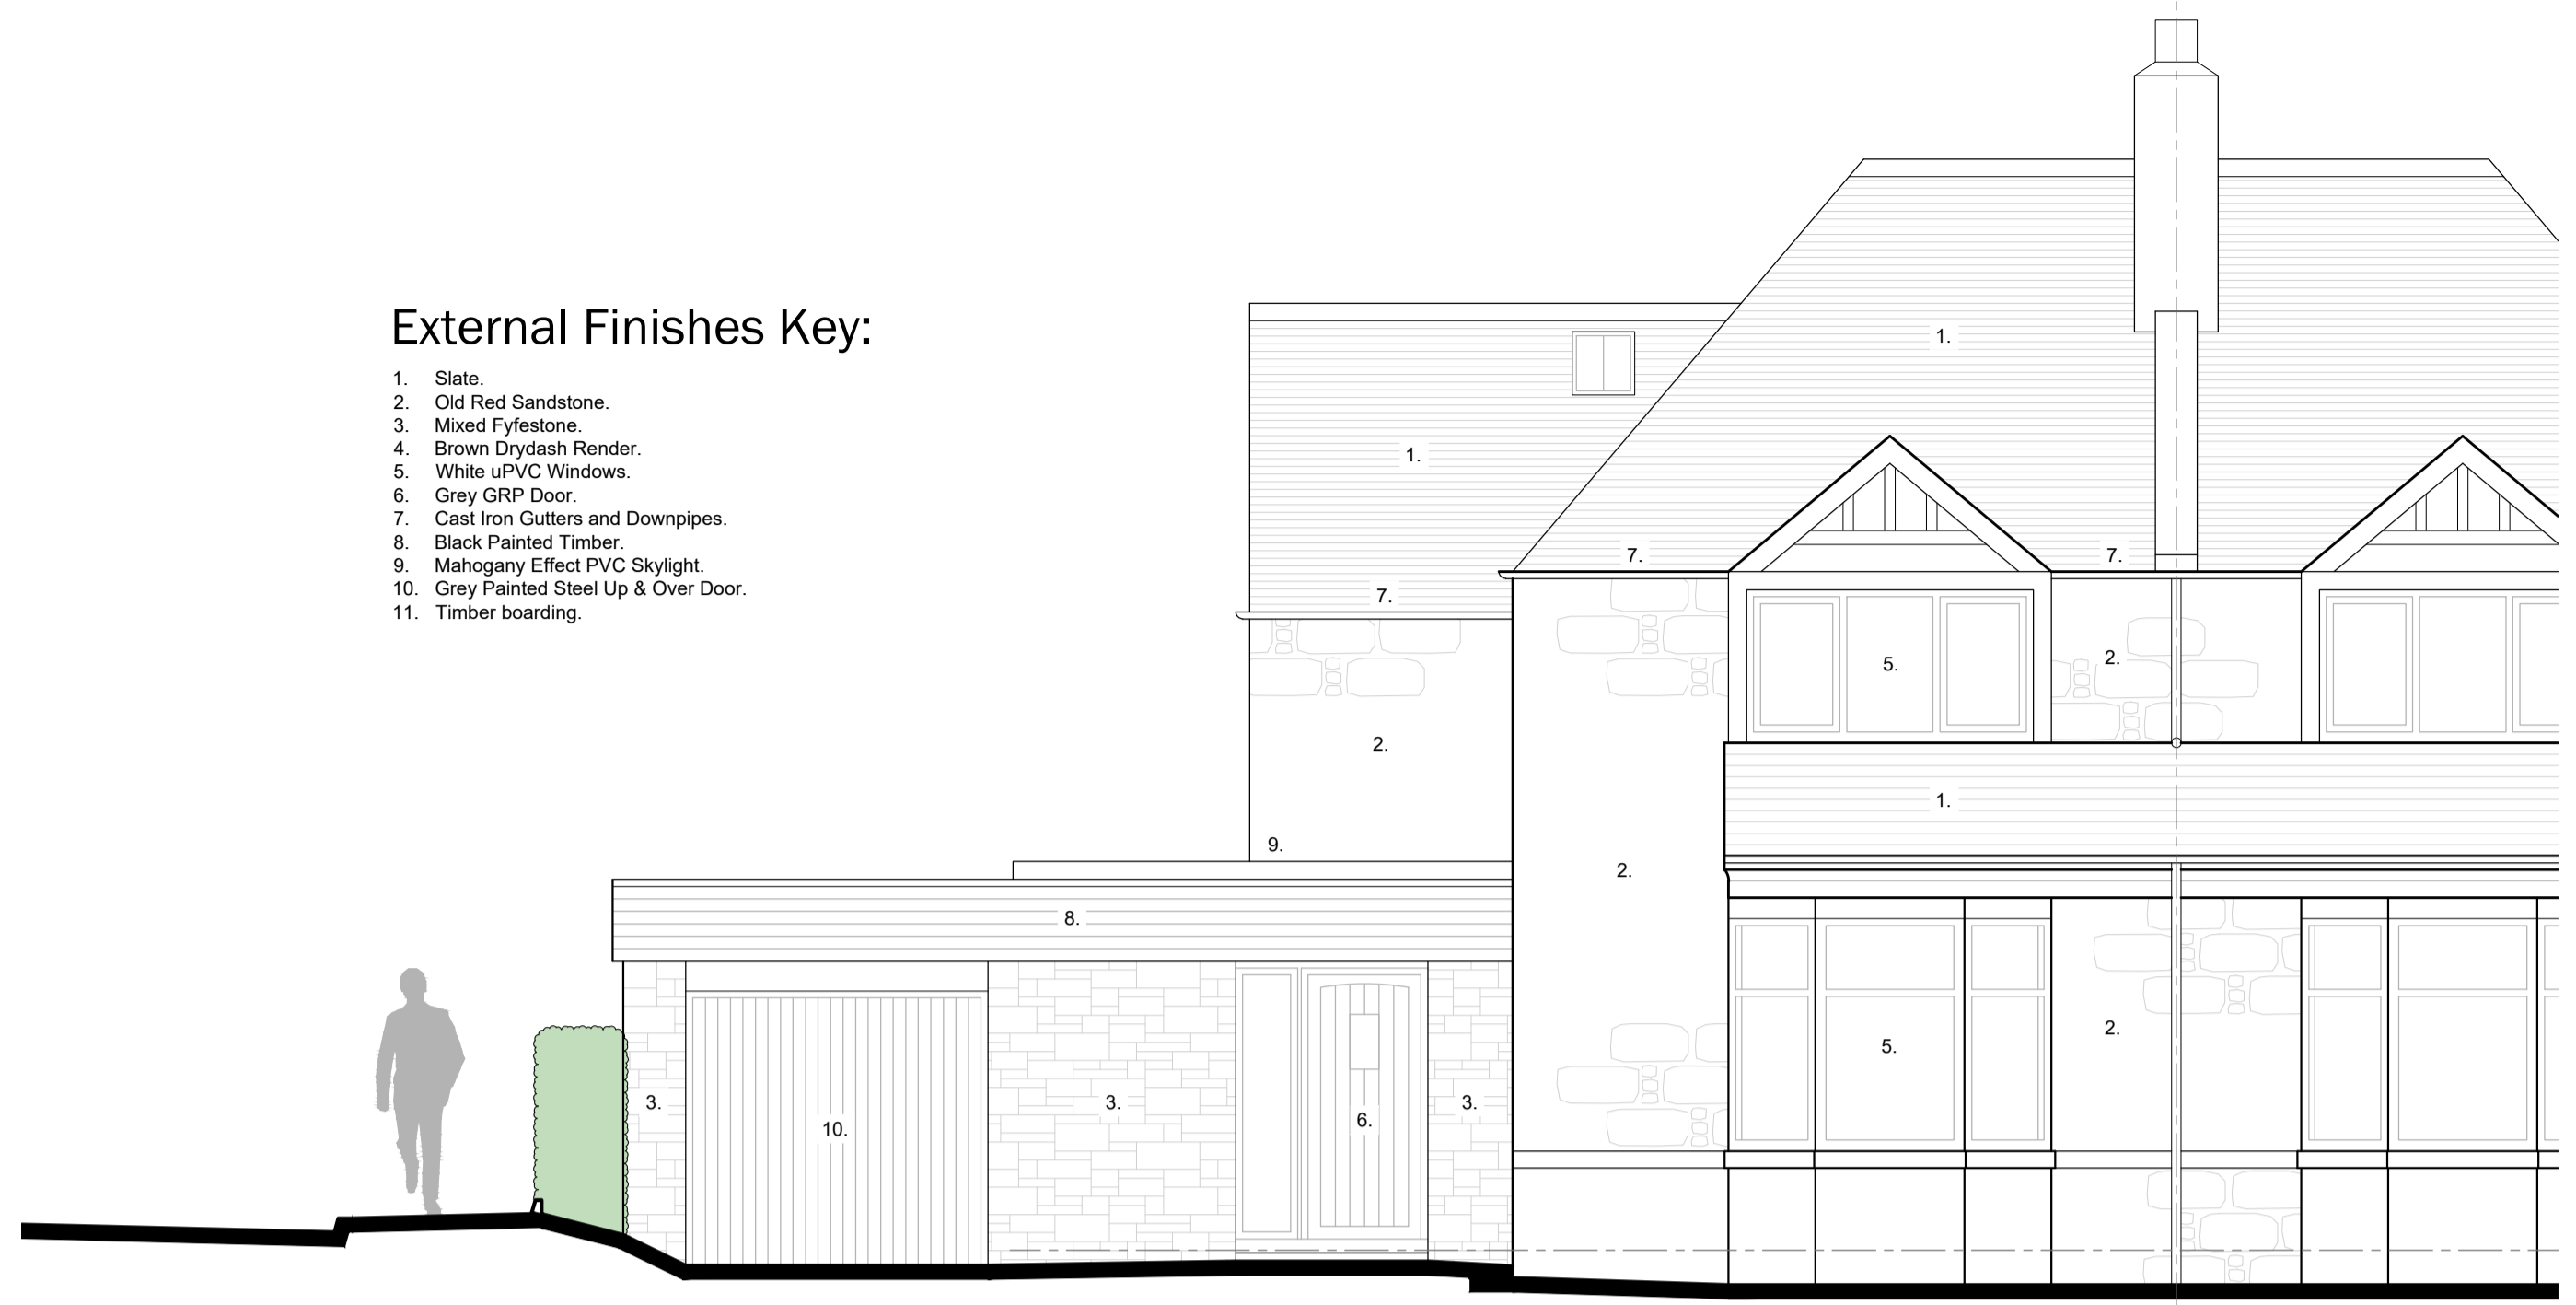


EAST ELEVATION

SCALE 1:50 @ A1

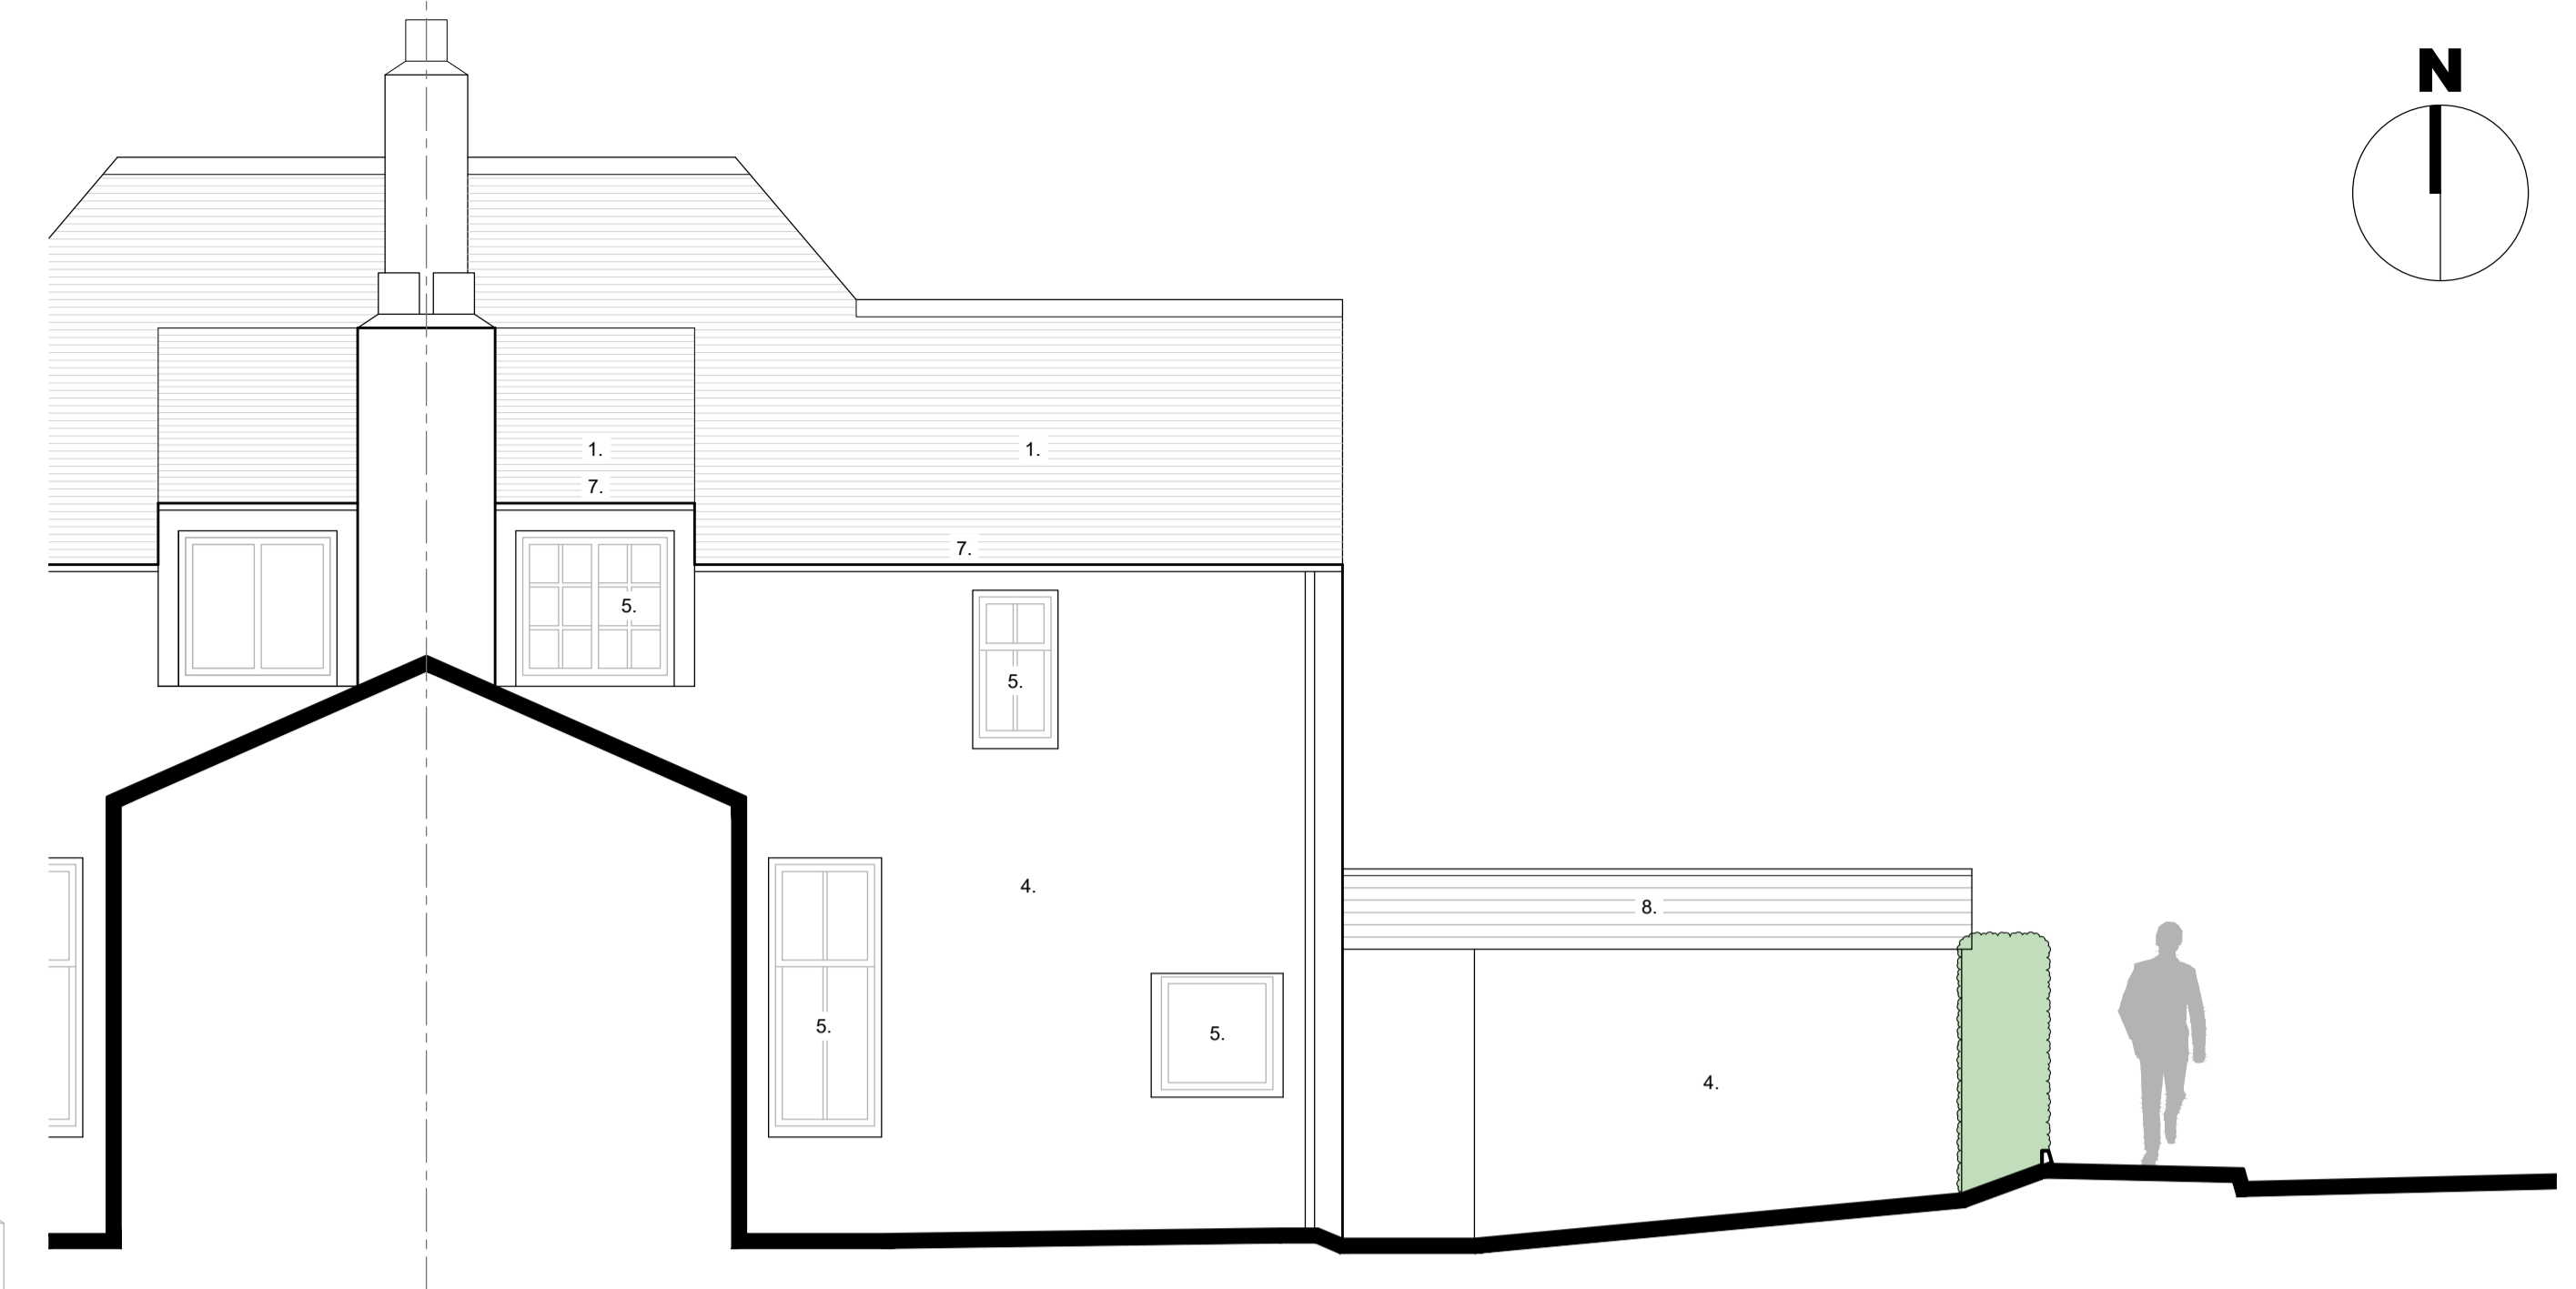


WEST ELEVATION

SCALE 1:50 @ A1

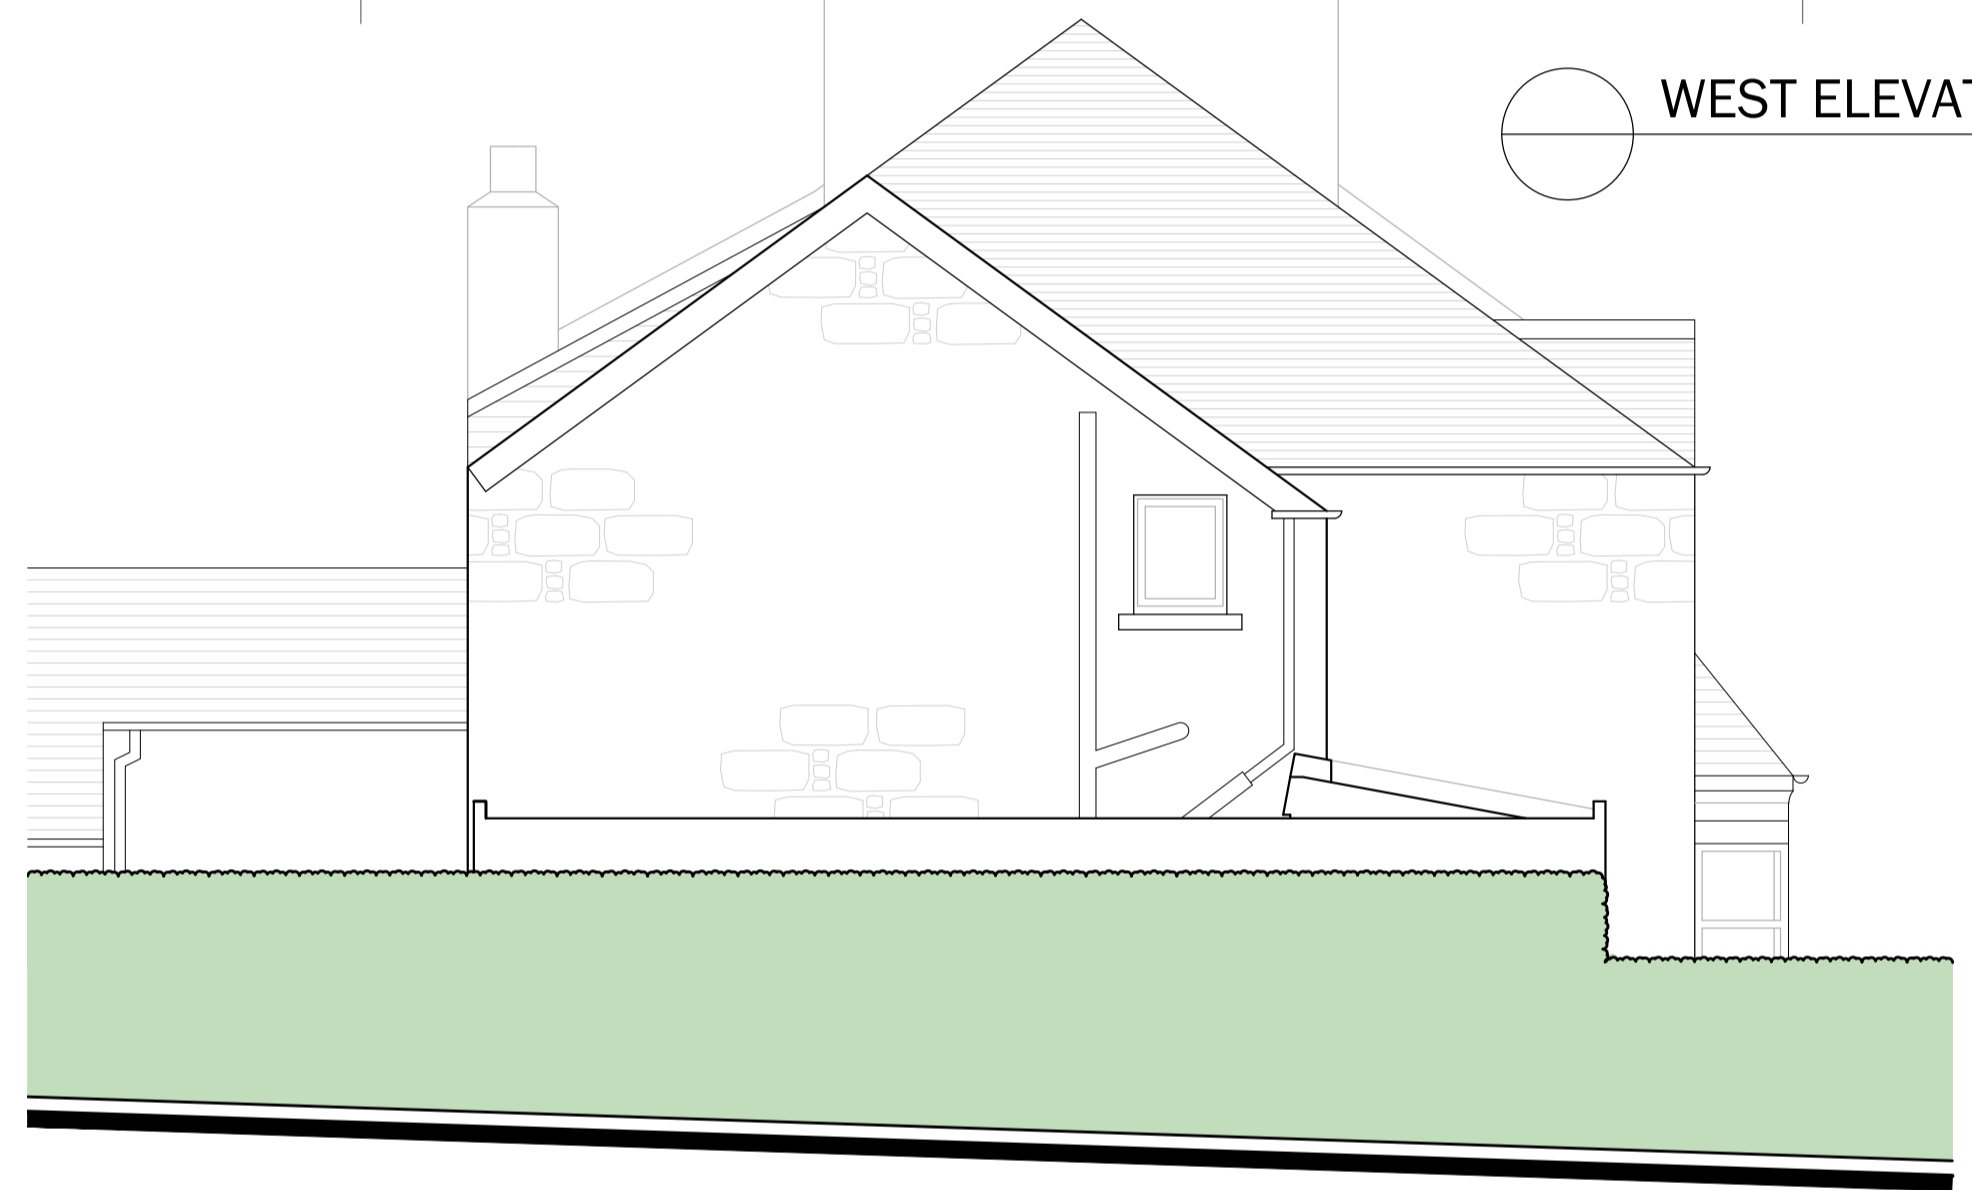


SOUTH ELEVATION

SCALE 1:50 @ A1

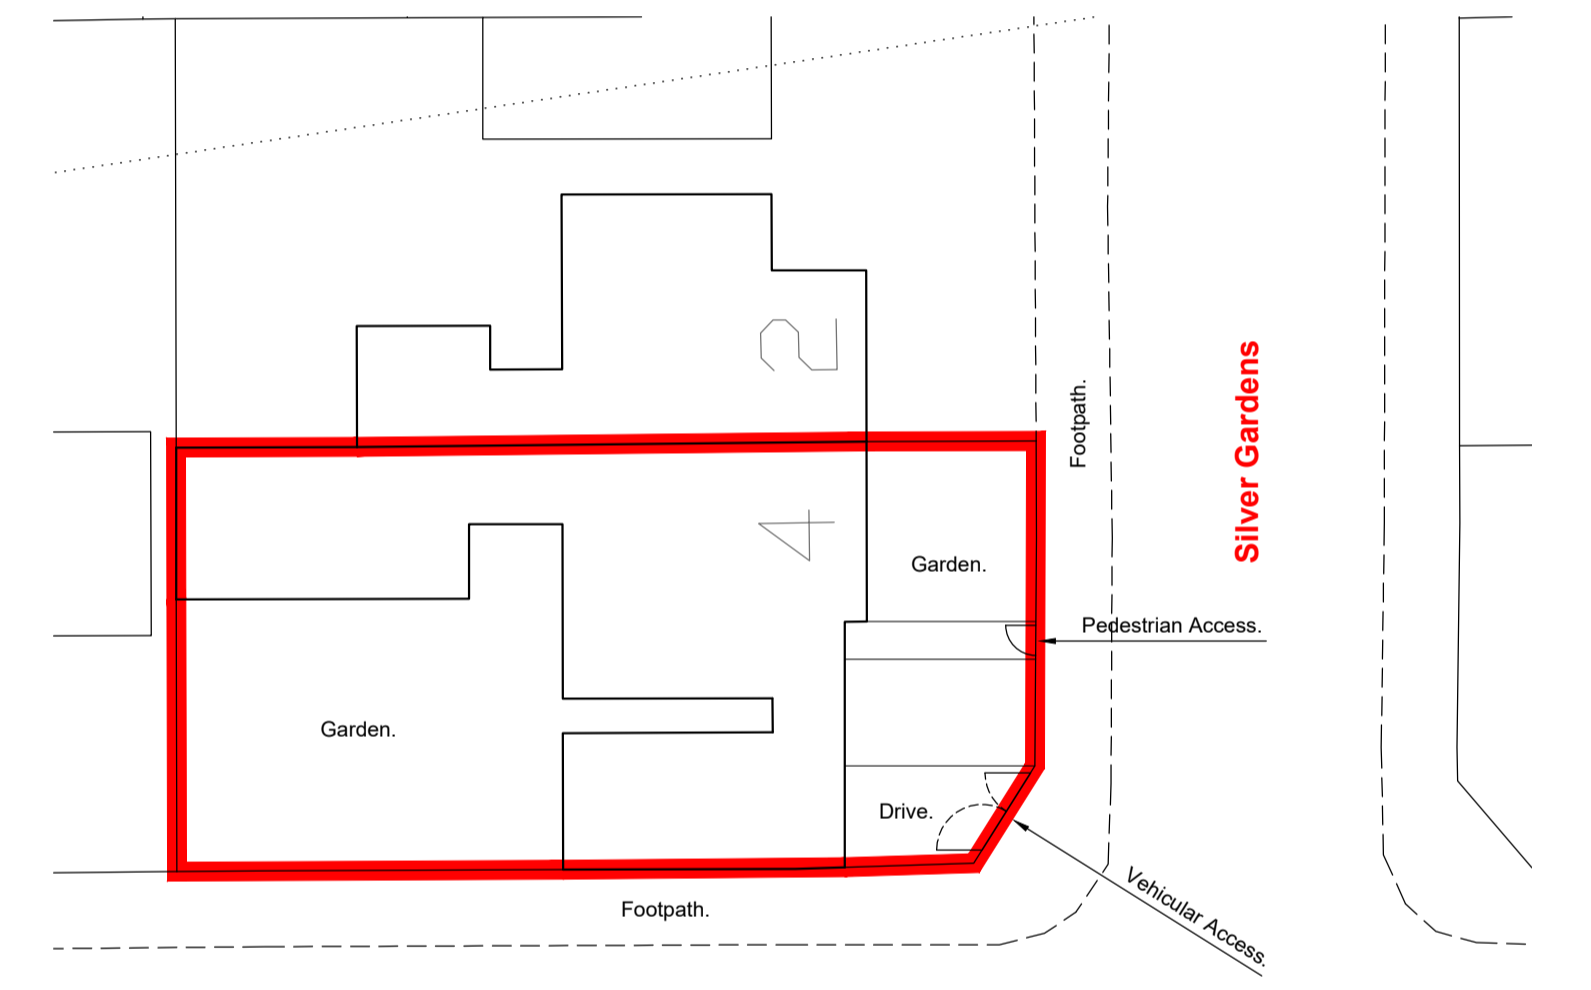

SITE PLAN

SCALE 1:200 @ A1

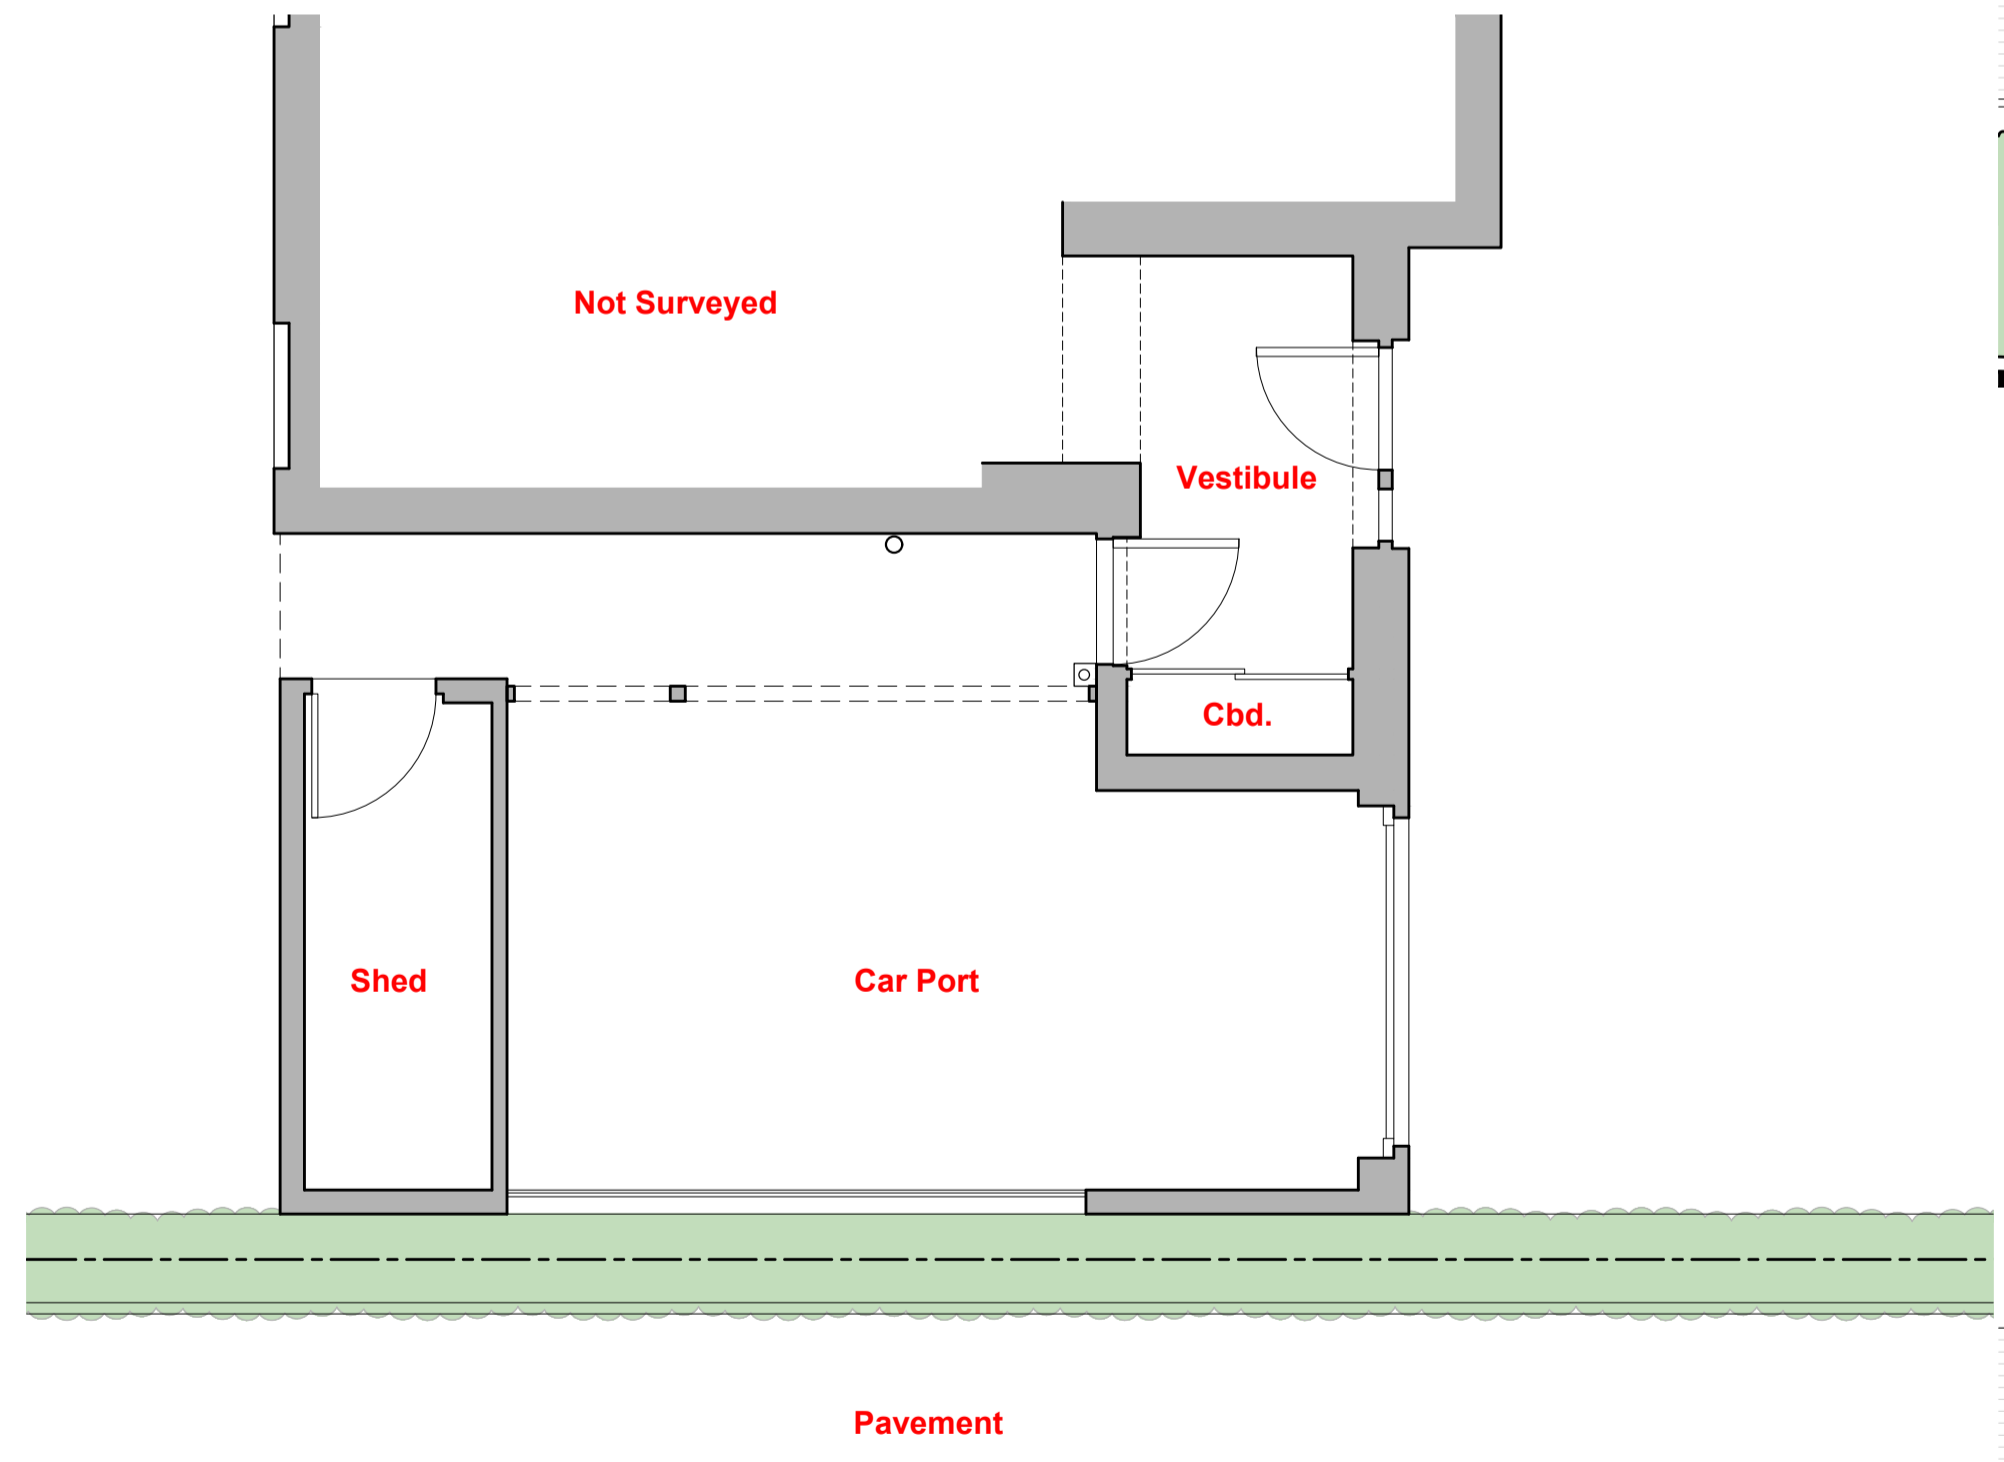


GROUND FLOOR PLAN

SCALE 1:50 @ A1



SOUTH ELEVATION

SCALE 1:50 @ A1

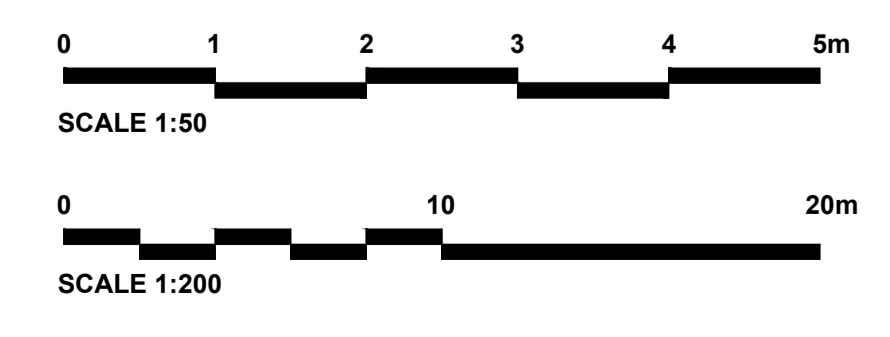

REV	DESCRIPTION	CAD	BY	DATE
A	SITE PLAN SCALE AMENDED.			30.10.23

ian duncan architects
 25 MARKET PLACE - INVERURIE
 ABERDEENSHIRE - AB51 3PU
 tel: 01467 625500
 fax: 01467 623435
 e-mail: info@ianduncanarchitects.co.uk
 web: www.ianduncanarchitects.co.uk

CLIENT:
NEIL & JENNY SPINKS.

PROJECT TITLE:
4 SILVER GARDENS,
STONEHAVEN,
ABERDEENSHIRE, AB39 2PH.

DRAWING DESCRIPTION:
AS EXISTING.

DATE: SEPTEMBER 2023
SCALE: VARIES @ A1
DRAWN BY: CAD

DRAWING No: IDA /23032 /Ex01
REV: A

© This drawing is copyright and should not be copied or reproduced in any way without the prior written consent of Ian Duncan Architects Ltd.
 Except for planning purposes this drawing is not to be scaled.