


E-11 22-601-116

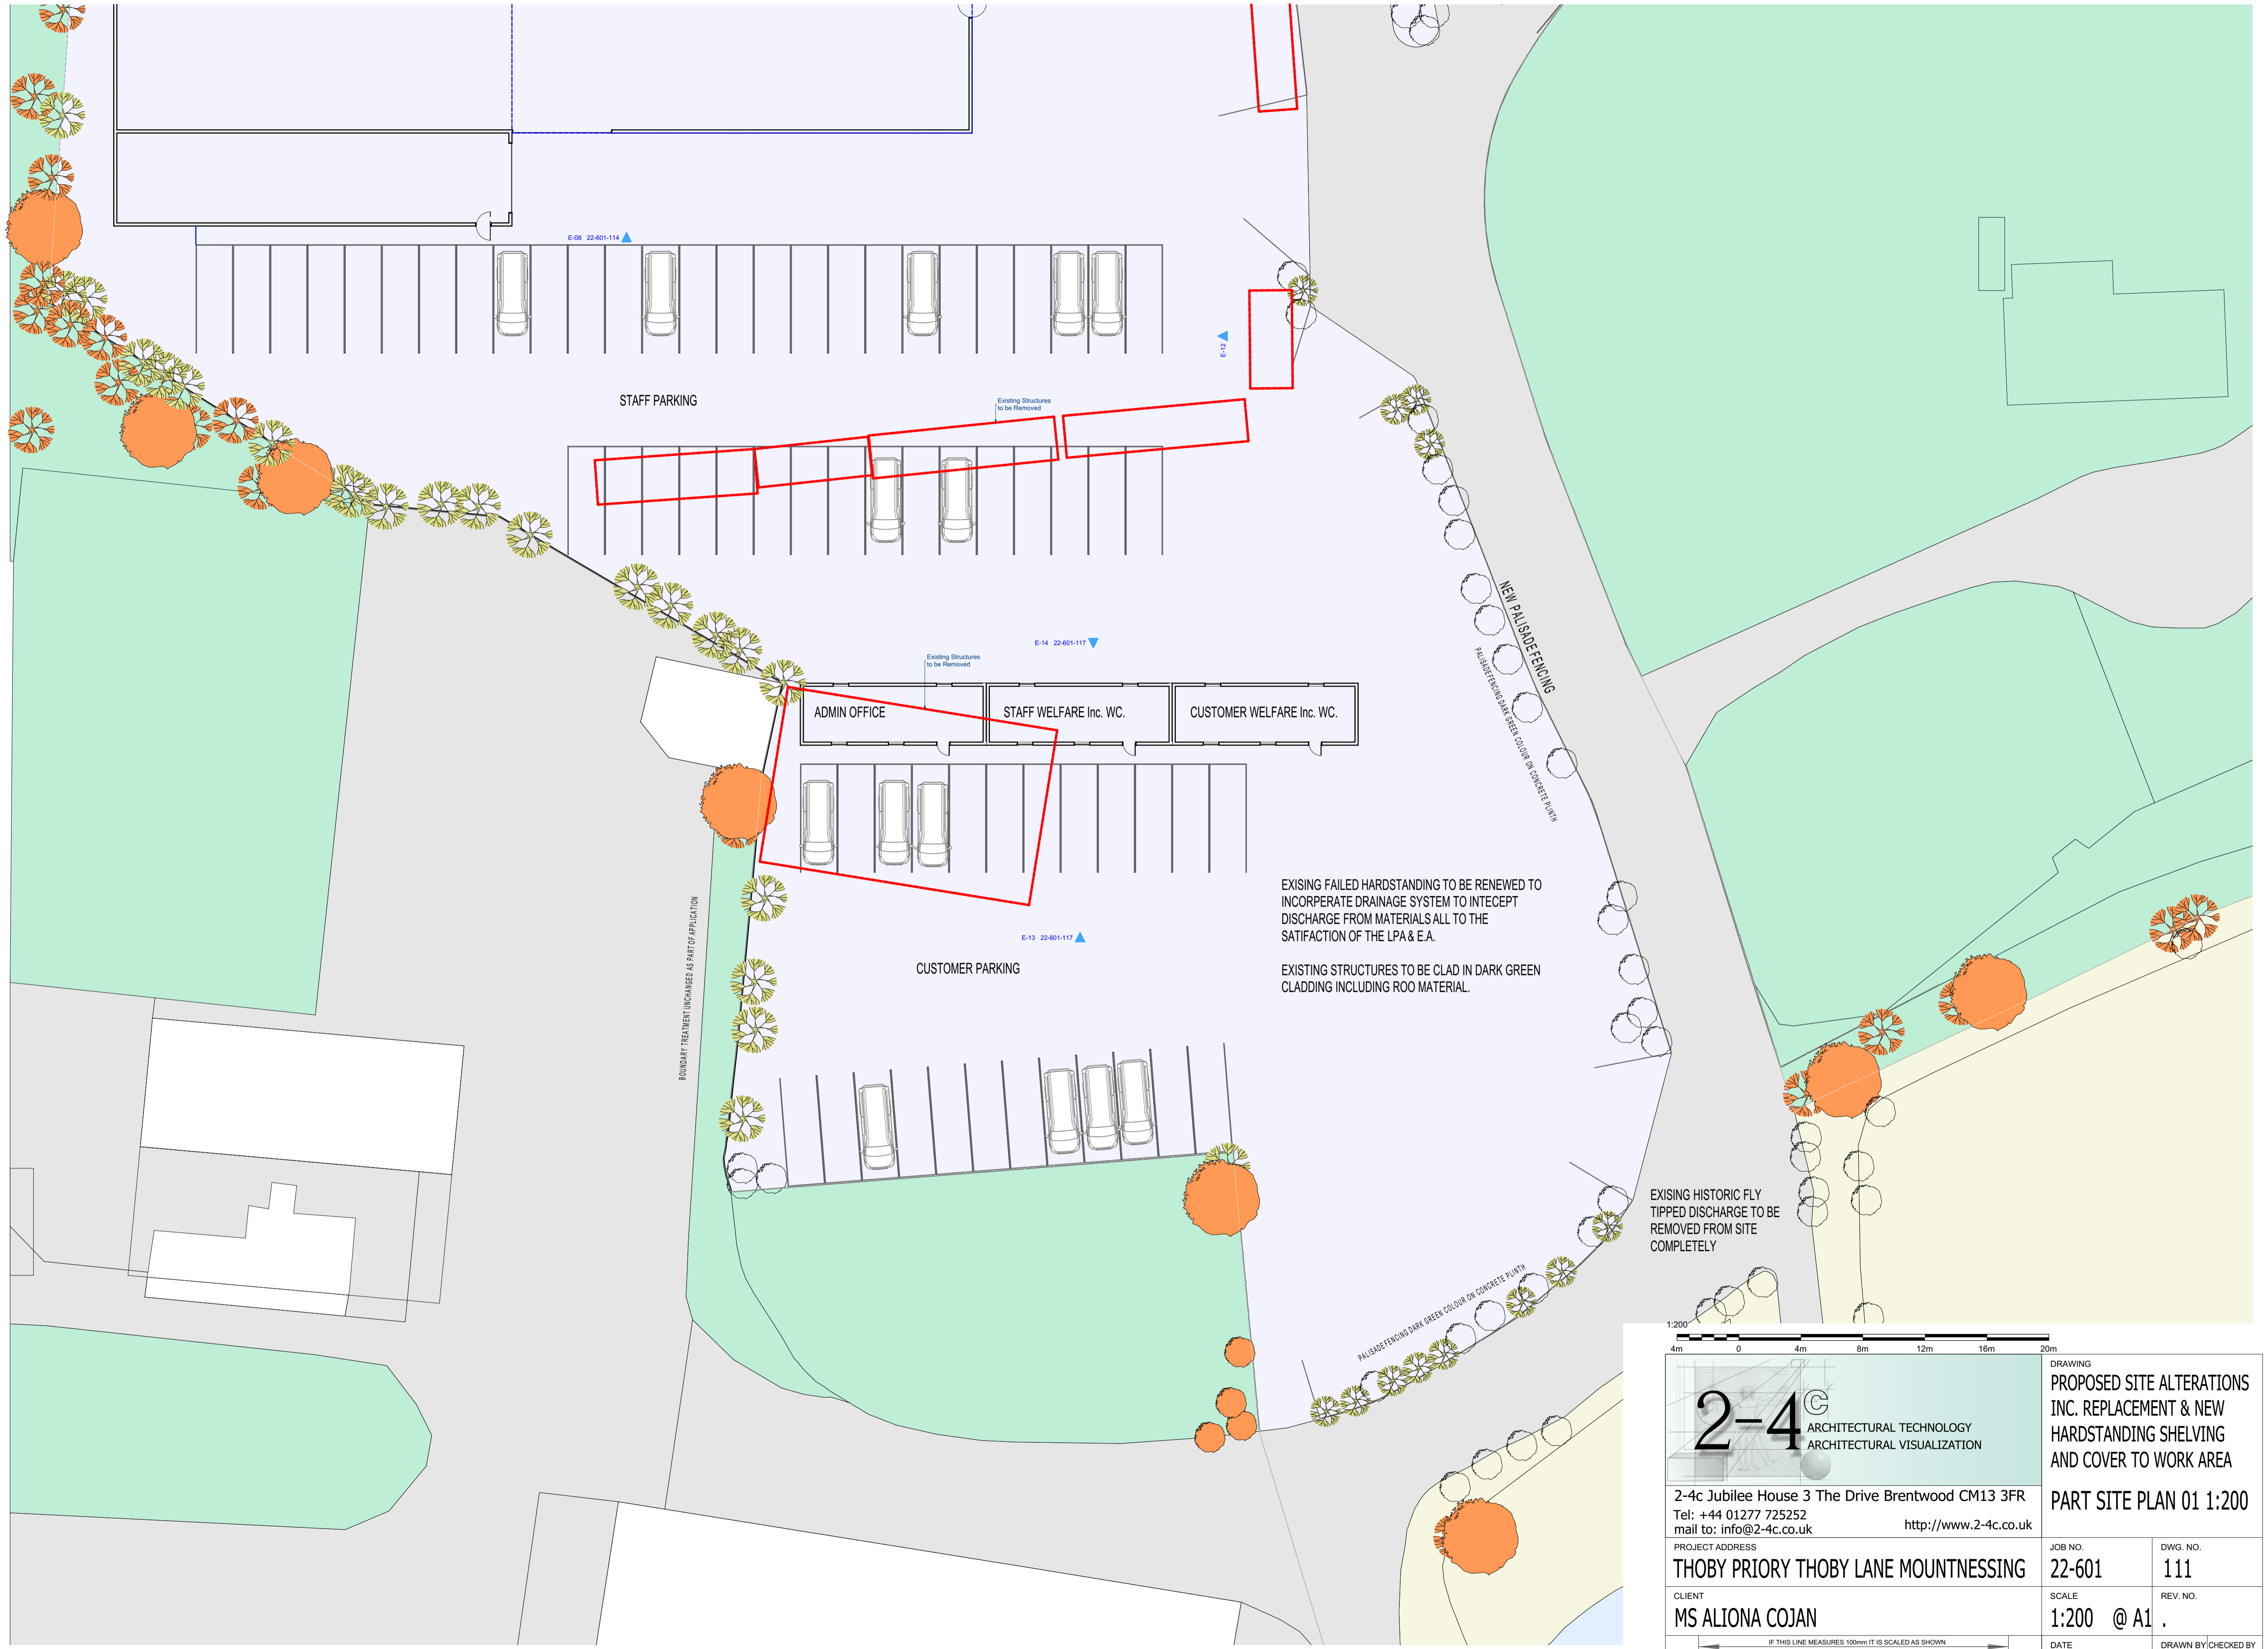

PART SITE PLAN 1:200

1:200

4m 0 4m 8m 12m 16m 20m

2-4 ARCHITECTURAL TECHNOLOGY
ARCHITECTURAL VISUALIZATION

2-4c Jubilee House 3 The Drive Brentwood CM13 3FR
Tel: +44 01277 725252
mail to: info@2-4c.co.uk <http://www.2-4c.co.uk>

PROJECT ADDRESS
THOBY PRIORY THOBY LANE MOUNTNESSING

CLIENT
MS ALIONA COJAN

IF THIS LINE MEASURES 100mm IT IS SCALED AS SHOWN
Do not scale from this drawing. All dimensions & levels to be checked on site prior to commencement of any work. Check that this drawing is to the latest revision. If in doubt P.S.C. Refer any discrepancy to 24c. This drawing is copyright.

DRAWING
**PROPOSED SITE ALTERATIONS
INC. REPLACEMENT & NEW
HARDSTANDING SHELVING
AND COVER TO WORK AREA**

PART SITE PLAN 01 1:200

JOB NO. 22-601	DWG. NO. 111
SCALE 1:200 @ A1	REV. NO.
DATE APR 23	DRAWN BY / CHECKED BY DM / SH