



EXISTING

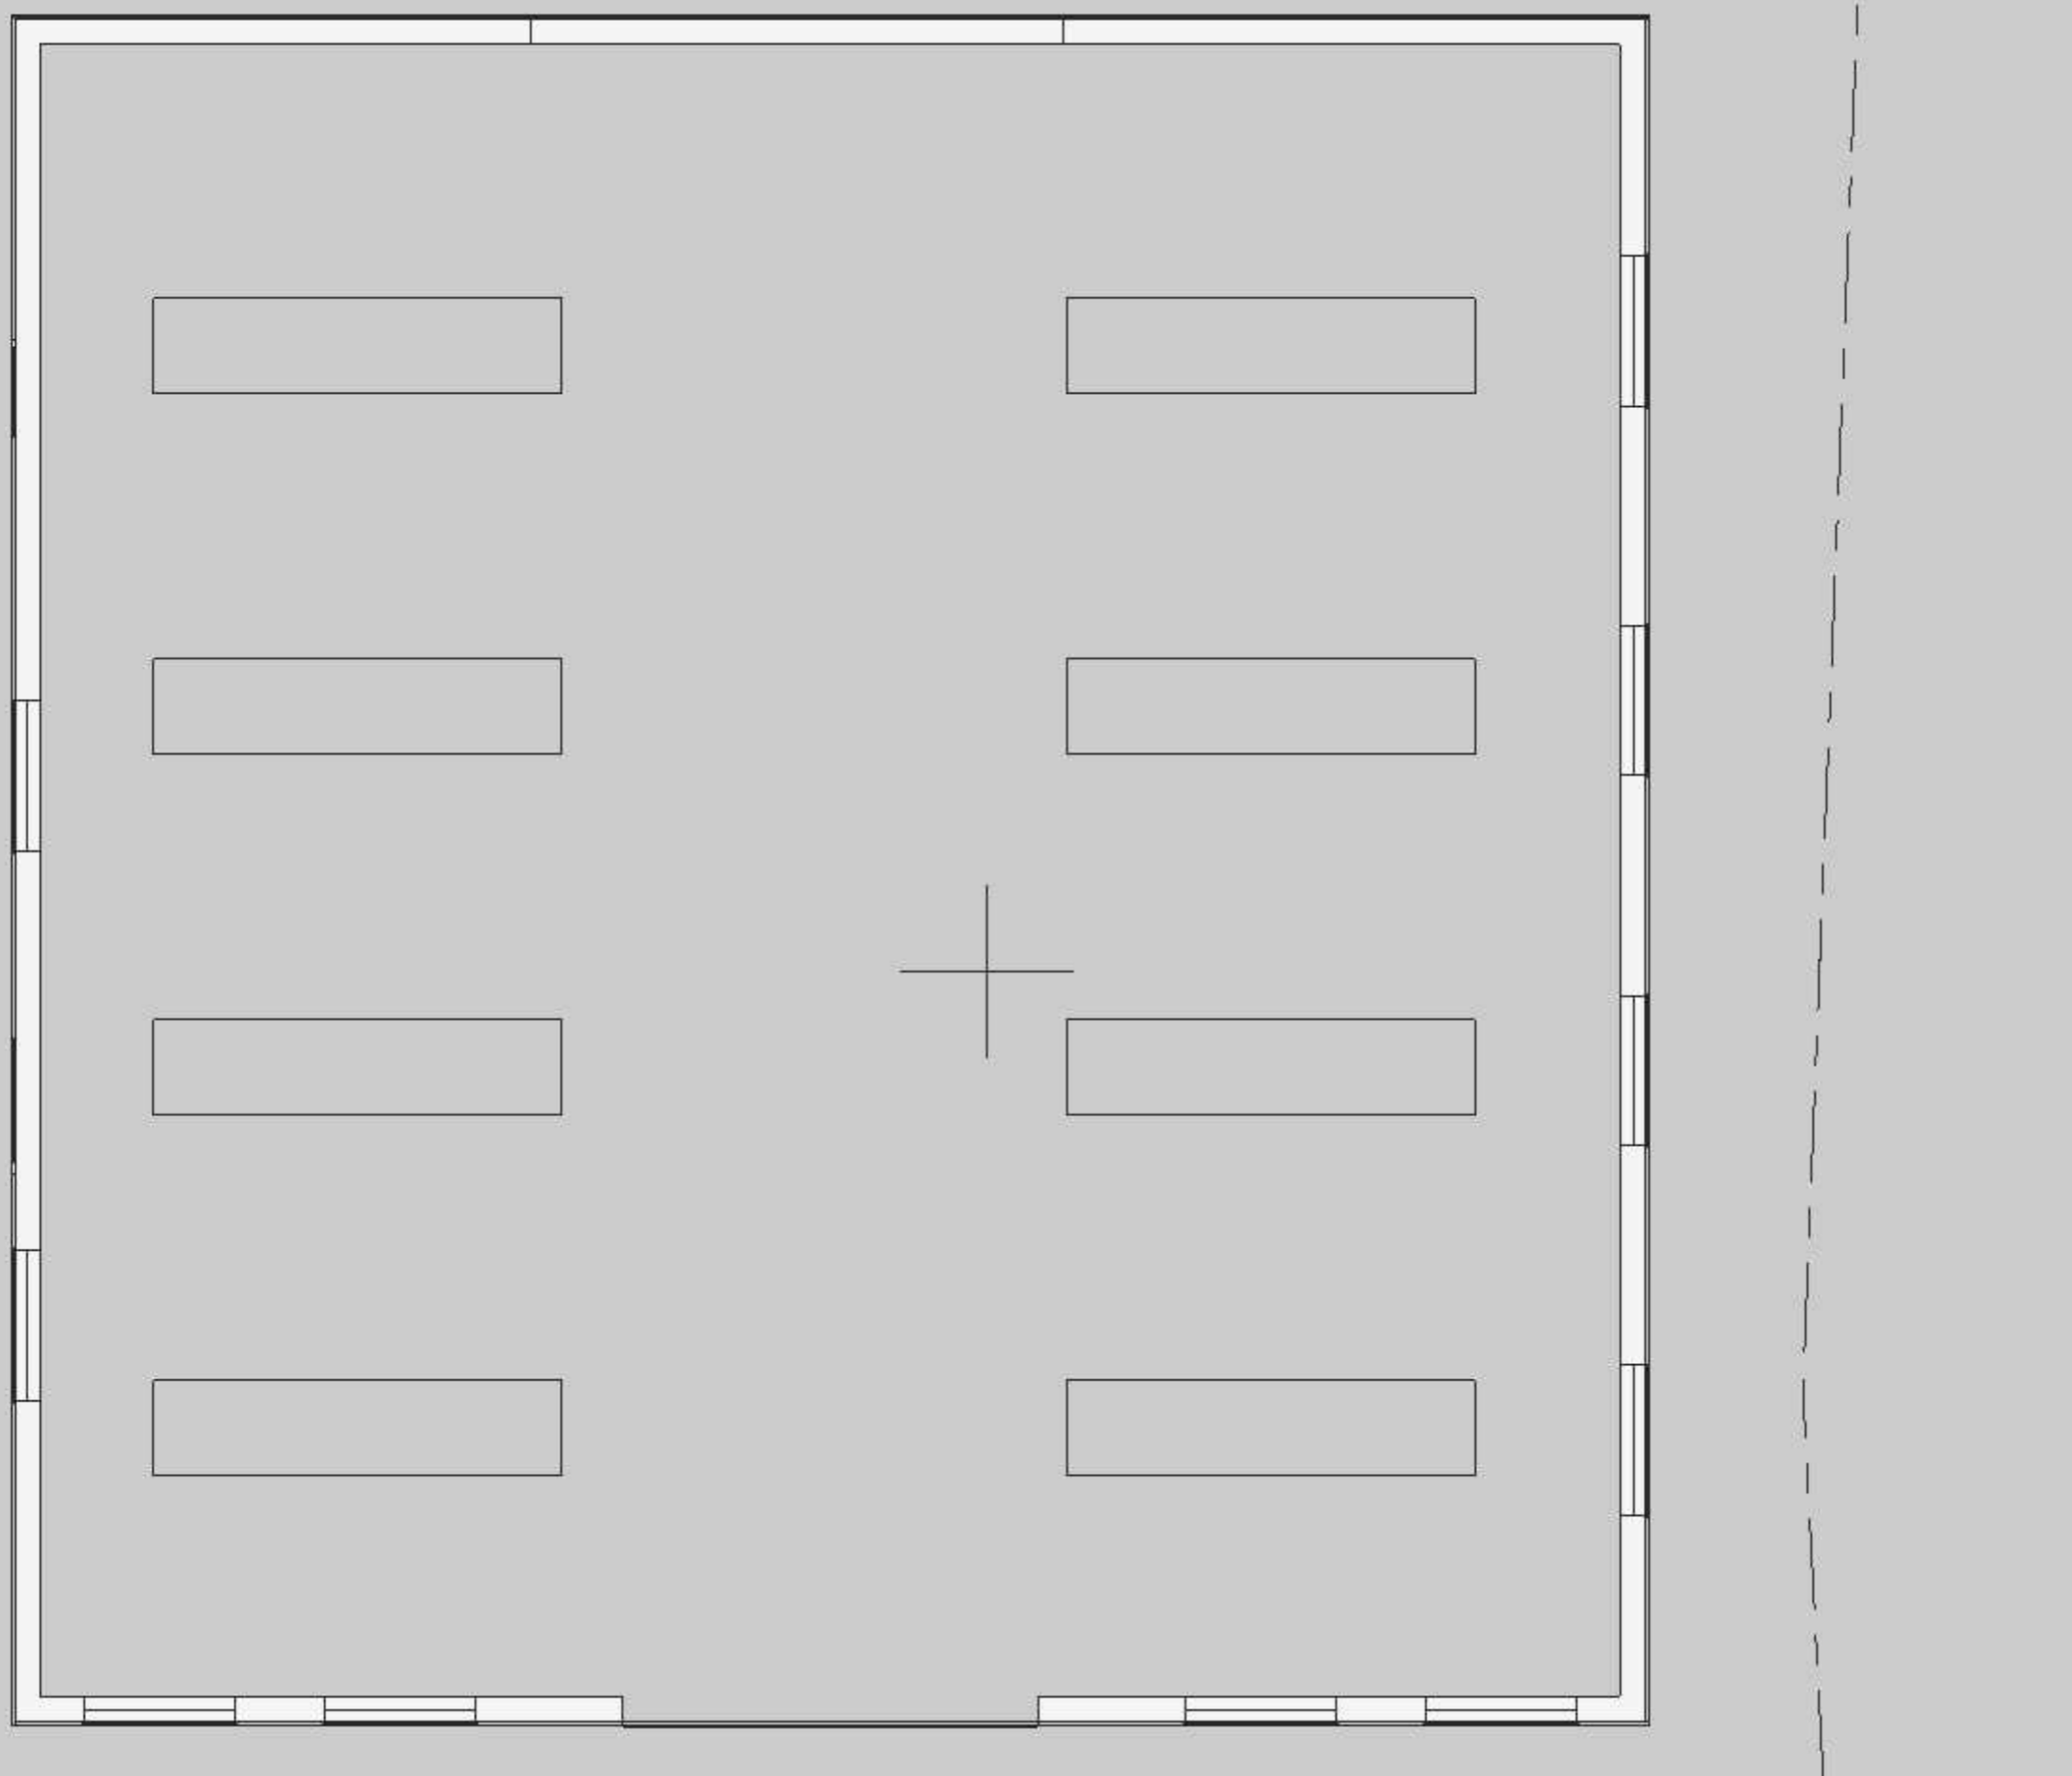


GROUND FLOOR PLAN

SCALE BAR 1:100

 

DRAWN BY SH
CLIENT MS ALIONA COJAN
PROJECT DESCRIPTION PROPOSED WAREHOUSE EXTENSION PLOT 3

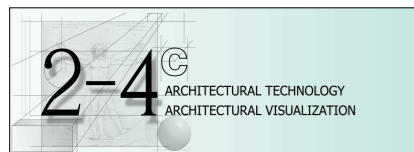

2-4c Jubilee House, 3 The Drive, Brentwood, Essex, CM13 3FR
 Tel: 01277 725252
 Email: info@2-4c.co.uk
 Web: http://2-4c.co.uk

IF THIS LINE ABOVE MEASURES 100mm THE DRAWING IS SCALED AS SHOWN
 DO NOT SCALE FROM THIS DRAWING. ALL DIMENSIONS & LEVELS TO BE CHECKED ON SITE PRIOR TO THE COMMENCEMENT OF ANY WORK. CHECK THAT THIS DRAWINGS IS THE LATEST REVISION. REFER ANY DISCREPANCY TO 2-4C. IF IN DOUPT ASK.
 ALL DIMENSIONS ARE IN MILLIMETRES. THIS DRAWING IS COPYRIGHT

PROJECT ADDRESS
THOBY PRIORY THOBY LANE
 DESCRIPTION
GROUND FLOOR PLAN

SCALE	JOB NO.
1:100@A3	22-601
DATE	DWG. NO. REV. NO.
Oct, 23	72 .