




SHELF STORAGE UNIT

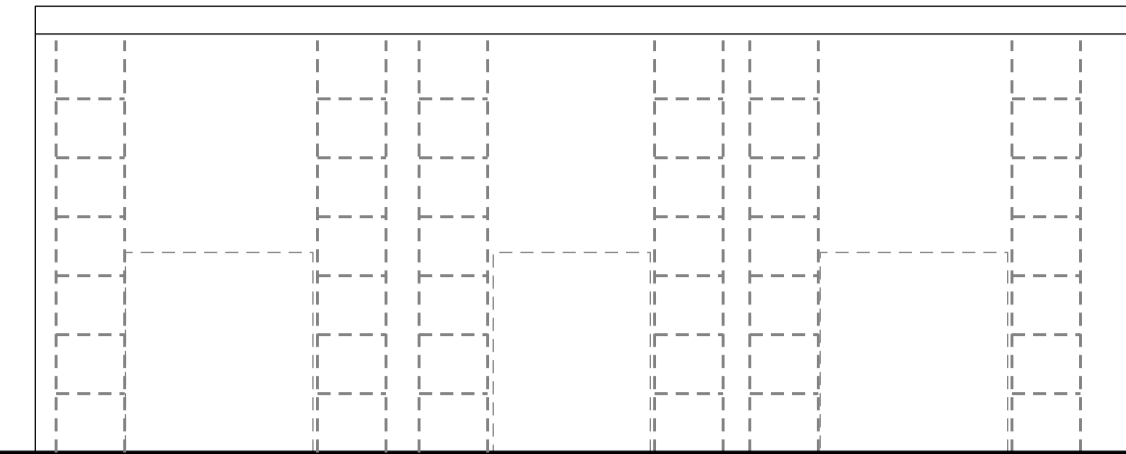


REAR ELEVATION

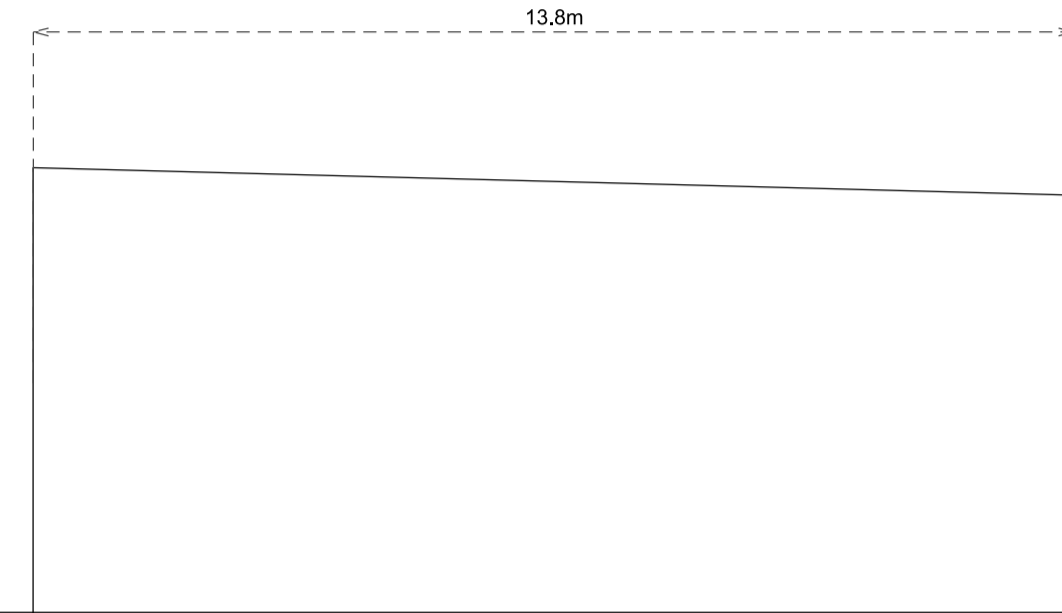

SIDE ELEVATION (TYPICAL)

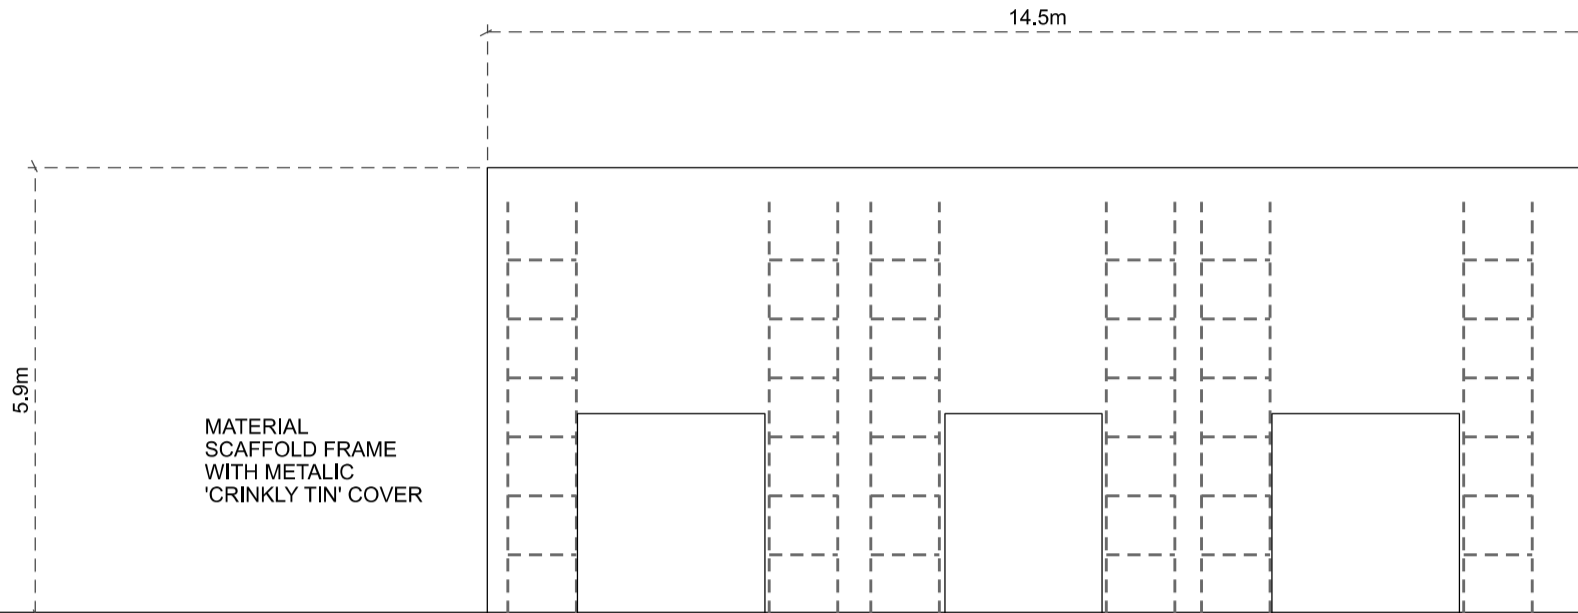


SHELF STORAGE UNIT

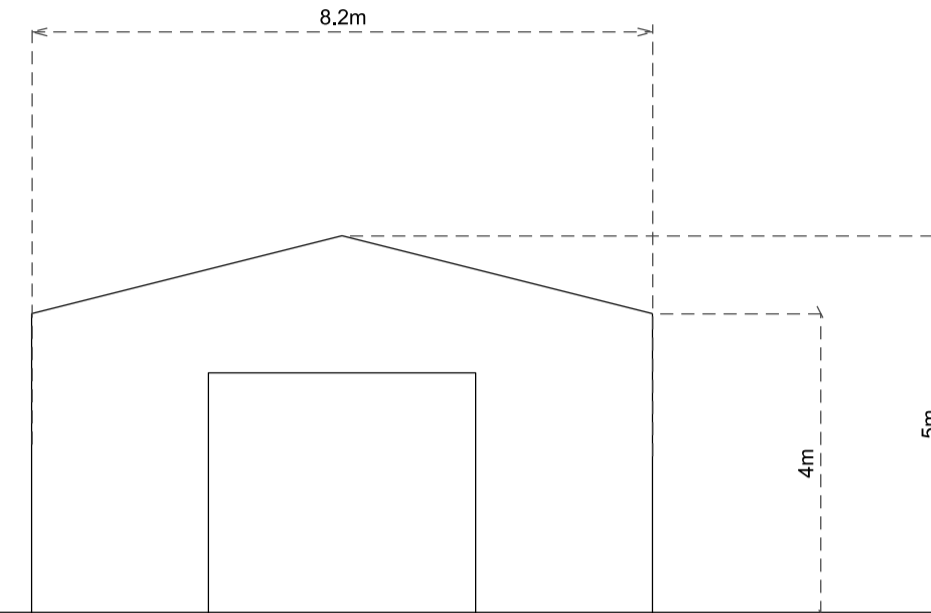


FRONT ELEVATION



TENSILE COVER 02

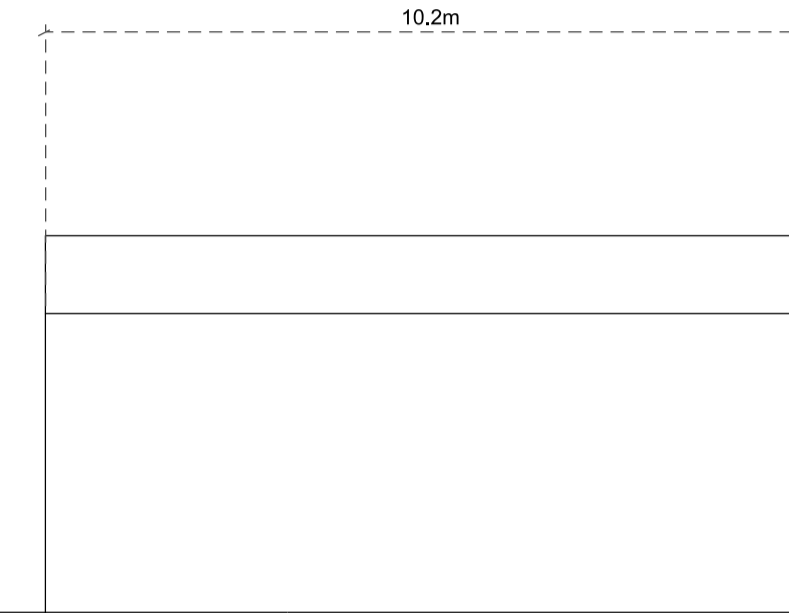


SIDE ELEVATION (TYPICAL)

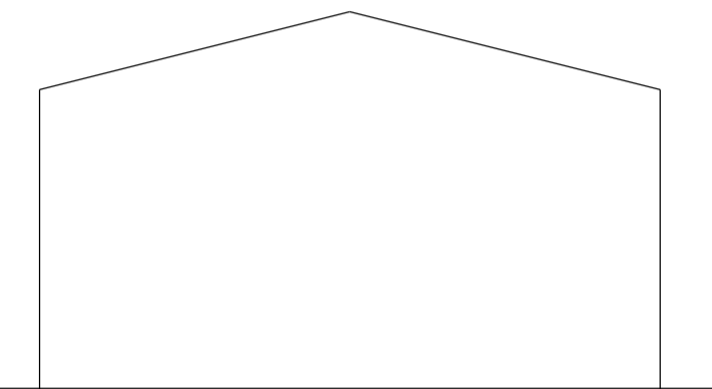

REAR ELEVATION

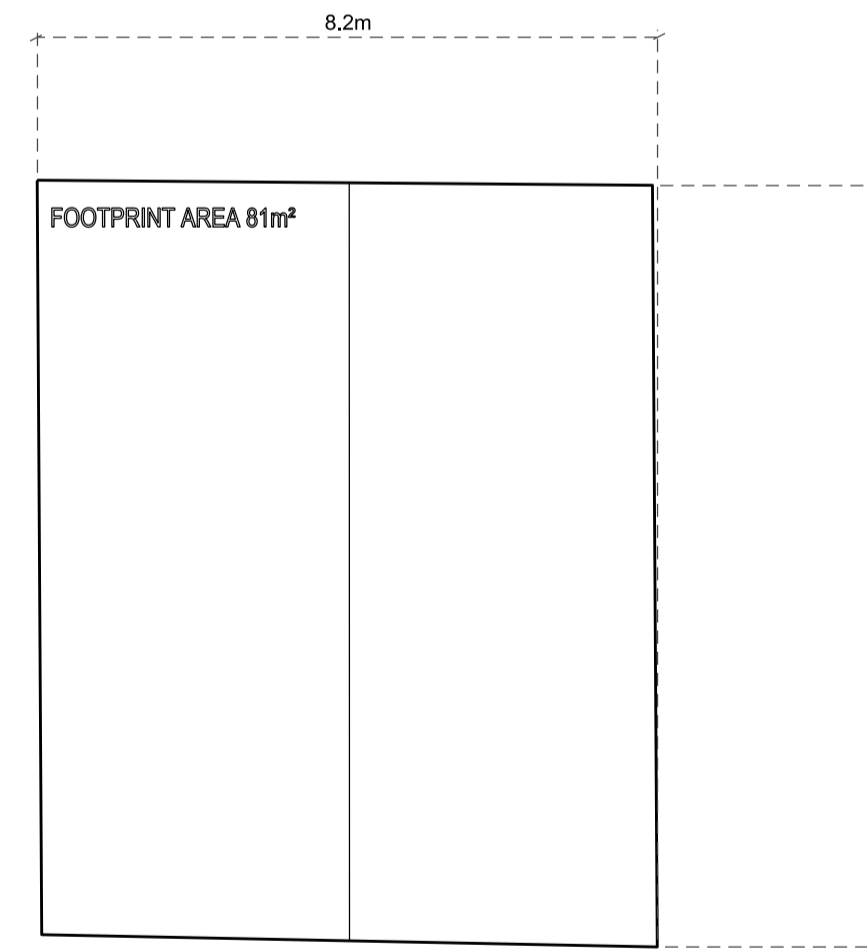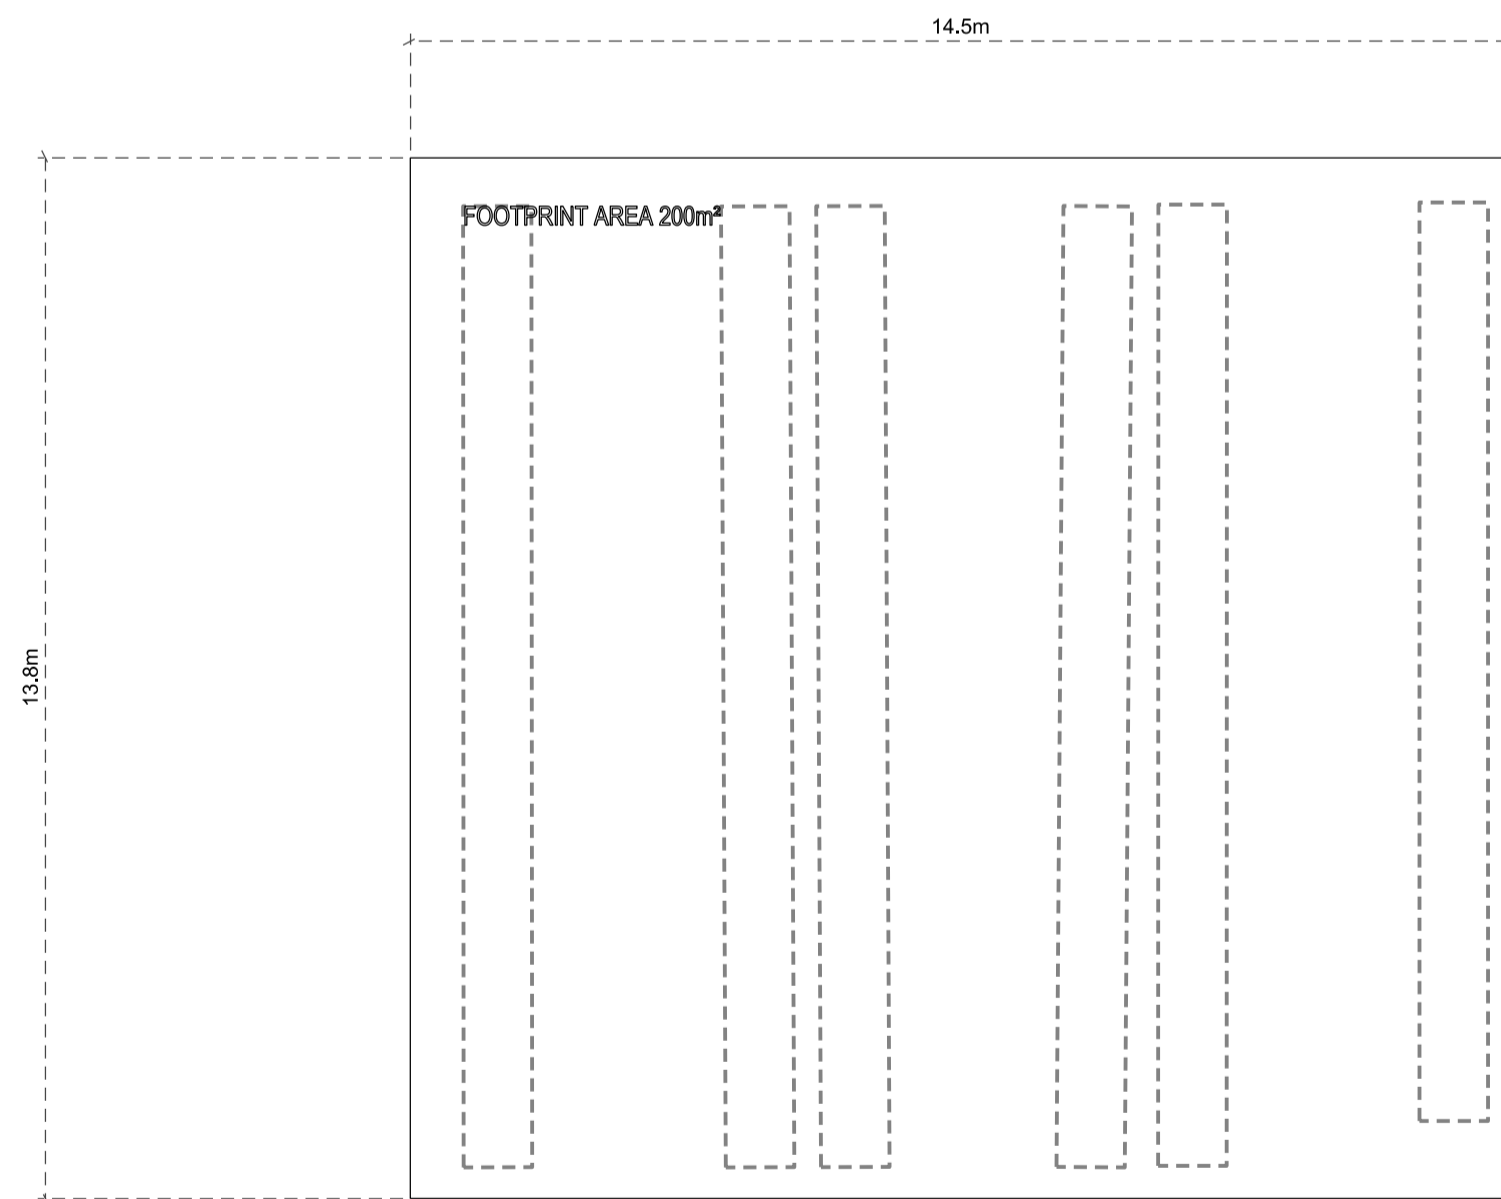

SCALE BAR 1:100

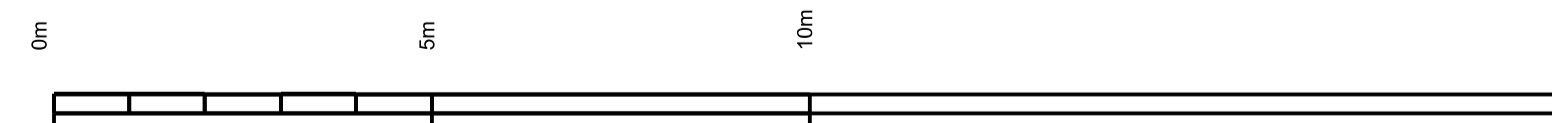

NOTE:
ALL STRUCTURES ARE TEMPORARY IN NATURE
WRITTEN DIMENSIONS ARE SHOWN IN METERS
AND ARE APPROXIMATE

	DRAWING PROPOSED SITE ALTERATIONS INC. REPLACEMENT HARDSTANDING	
	PLANS & ELEVATIONS TENSILE 02	
24c JUBILEE HOUSE, 3 THE DRIVE, BRENTWOOD, ESSEX, CM13 3F Telephone: 01277 725252 mail to: info@2-4c.co.uk http://www.2-4c.co.uk	PROJECT ADDRESS EUROVANS THOBY PRIORY THOBY LANE	JOB NO. 20-214
CLIENT MS ALIONA COJAN	SCALE 1:100 @ A1	DWG. NO. 06
IF THIS LINE MEASURES 100mm IT IS SCALED AS SHOWN <small>Do not scale from this drawing. All dimensions & levels to be checked on site prior to commencement of any work. Check that this drawing is to the latest revision. Refer any discrepancy to 24c. All dimensions in millimetres unless otherwise stated.</small>	DATE DEC 20	DRAWN BY SH