


Front Elevation

Side Elevation

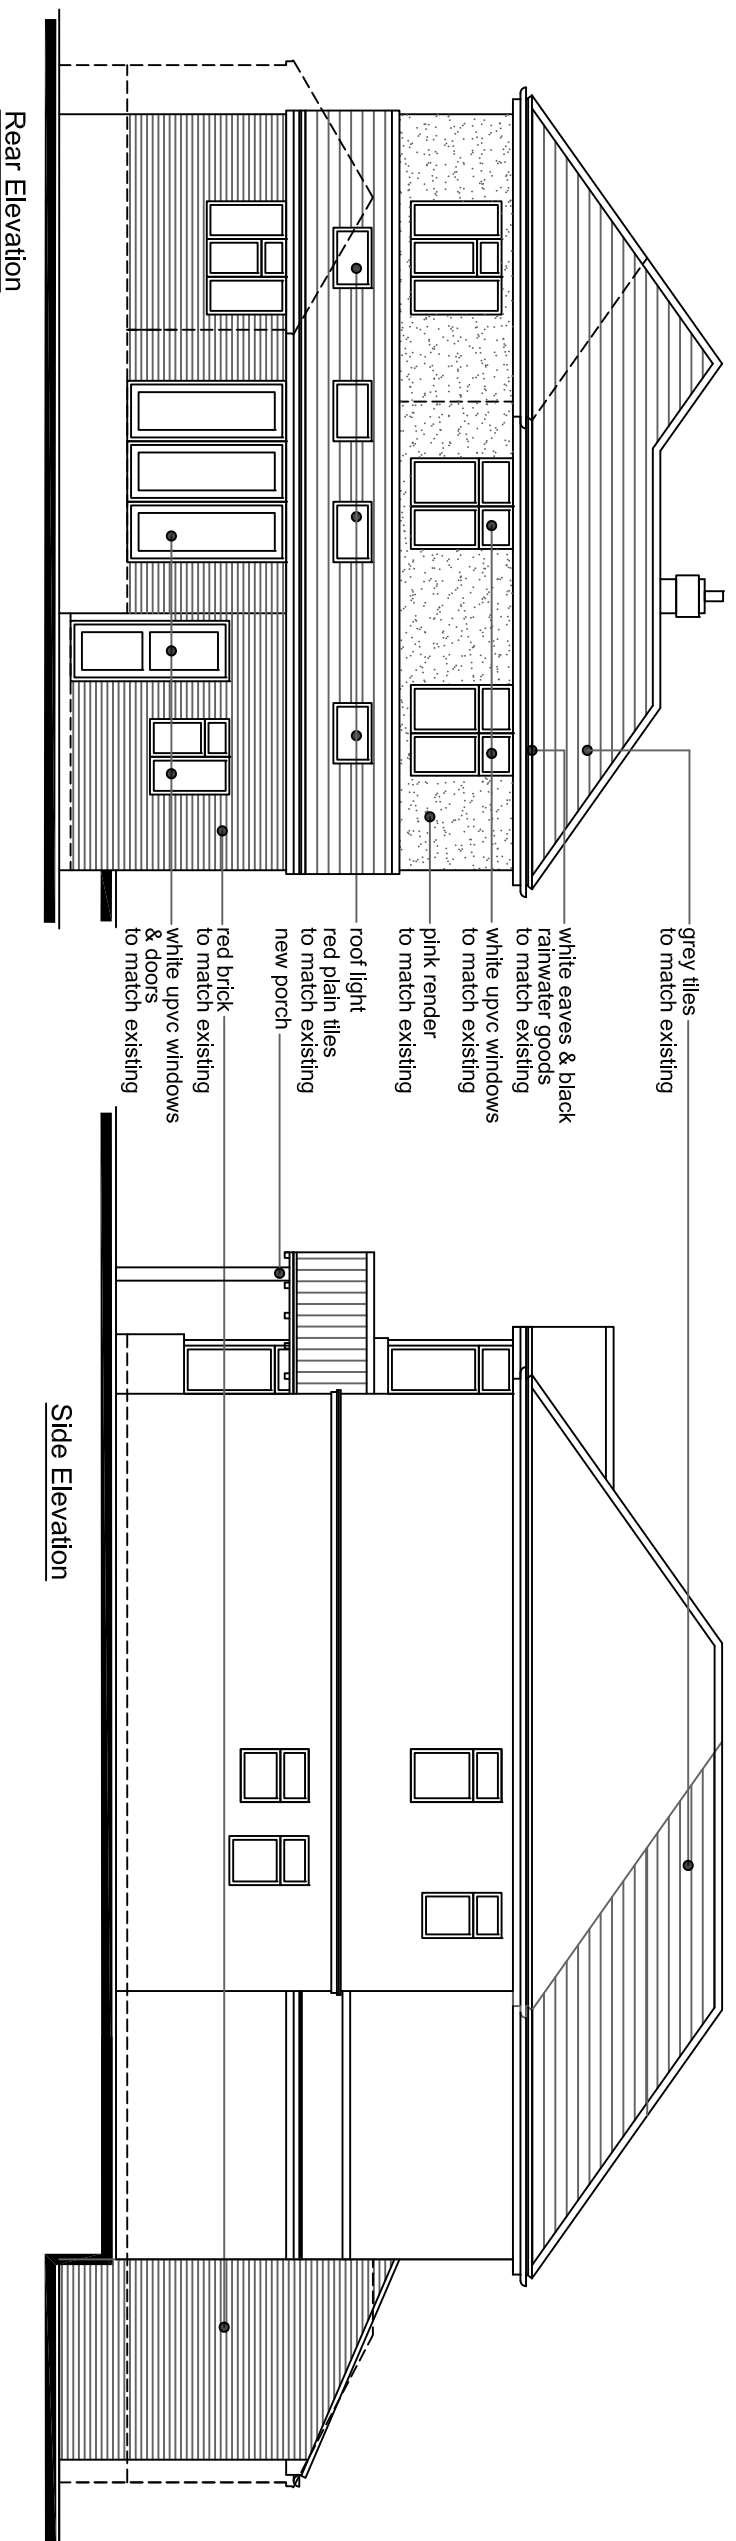

Rear Elevation

Side Elevation


grey tiles
to match existing
white eaves & black
rainwater goods
to match existing
white upvc windows
to match existing
roof light
pink render
to match existing

new porch
white upvc windows
to match existing
red brick
to match existing

grey tiles
to match existing

white eaves & black
rainwater goods
to match existing
white upvc windows
to match existing
pink render
to match existing
roof light
red plain tiles
to match existing
new porch

red brick
to match existing
white upvc windows
& doors
to match existing

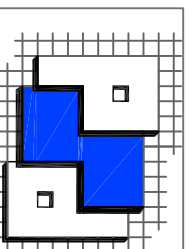

Patrick Stroud Designs Ltd.
43 Albermarle Link,
Chelmsford,
Essex

CM1 6AH
M 07955 687623
E: patrickstroud@btinternet.com

Client :
Mrs H. Smith

Project :
**199 Ongar Road,
Brentwood**

Drawing :
Proposed Elevations

Scale :
1:100 @ A3

Status :
PLANNING

Dwg No :
2023.623.04

Rev :
■

© THIS DRAWING IS THE COPYRIGHT OF PATRICK STROUD DESIGNS LTD.
It shall not be in any way used or reproduced without their prior written consent. All dimensions are to be checked on site or in the workshop prior to commencing any work. Work only to figured dimensions are to be reported to the Architect.

C:\Users\Pat\Documents\New Projects\2023.623 - 199 Ongar Road\Hannah_1