




Front Elevation

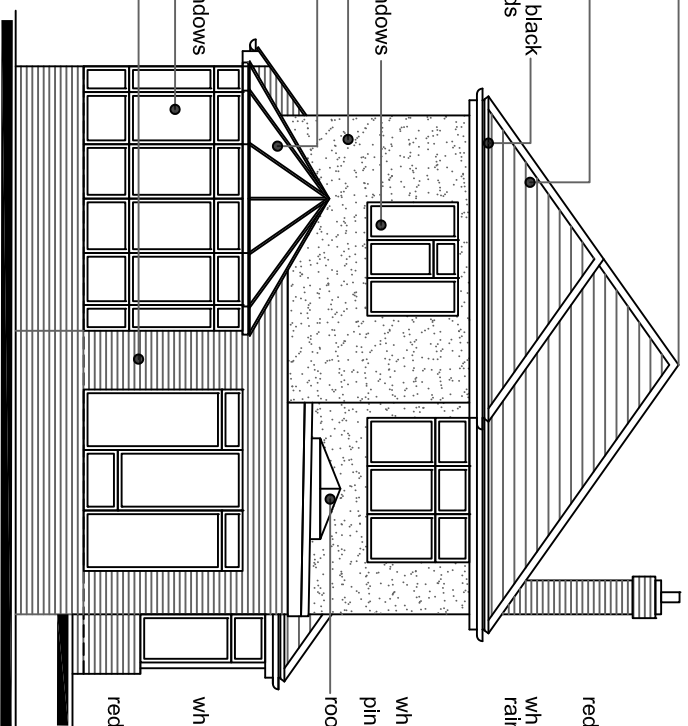


Rear Elevation

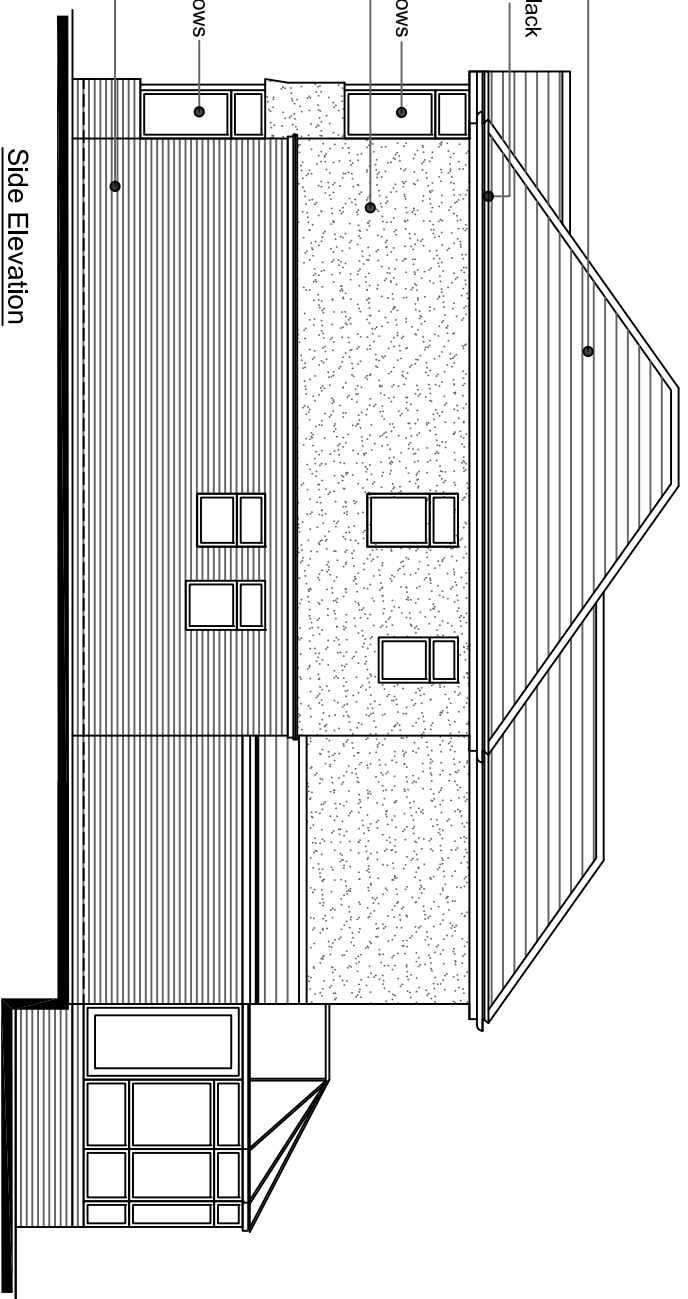


Side Elevation

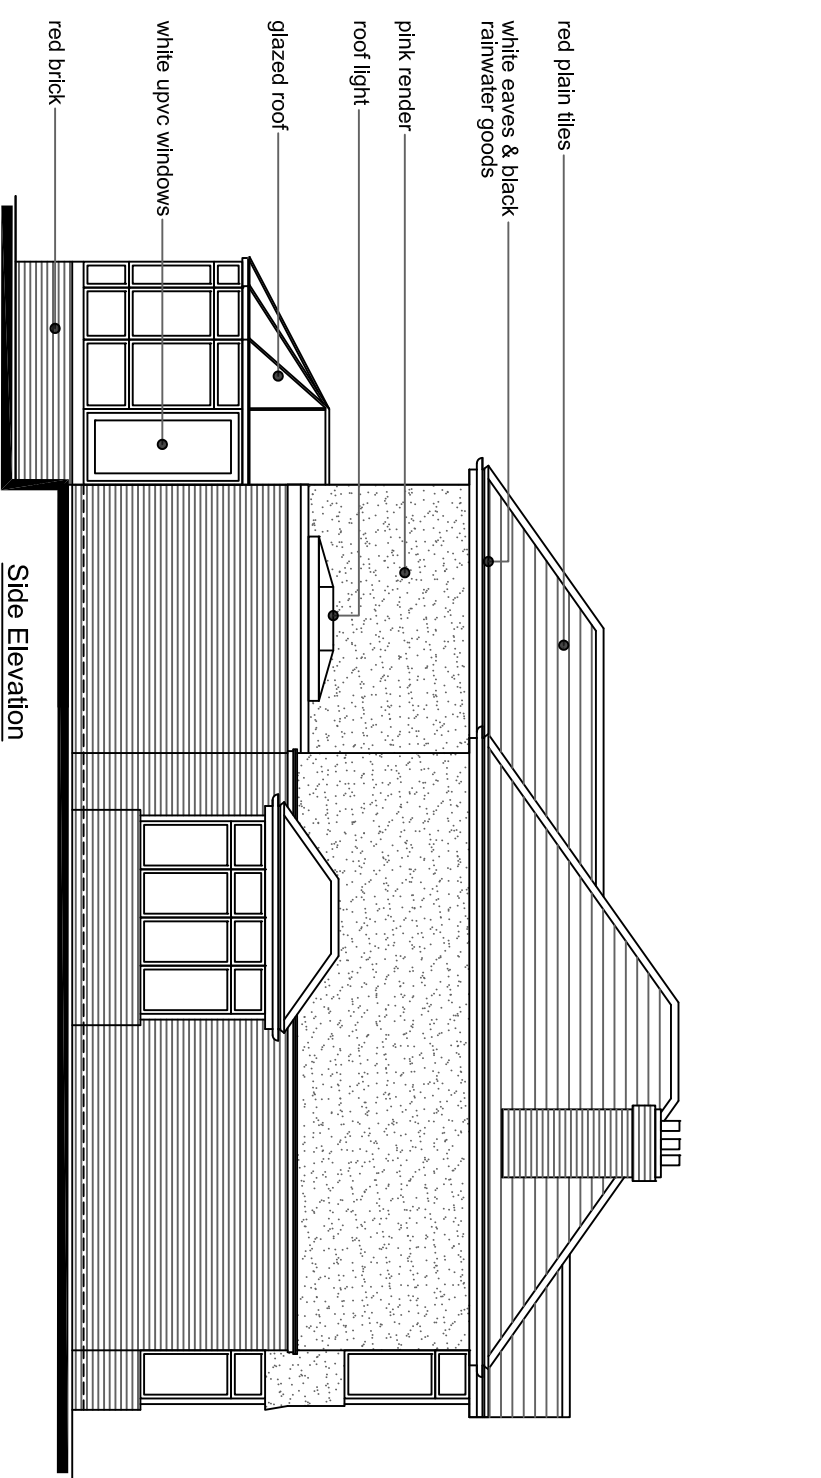


Side Elevation

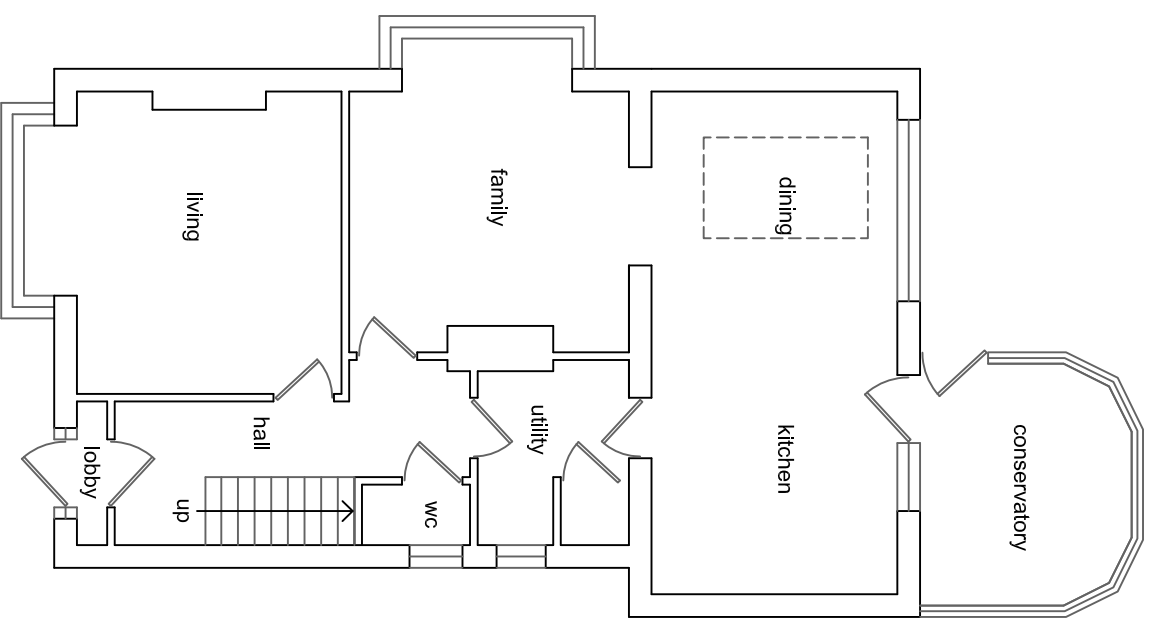

Ground Floor Plan

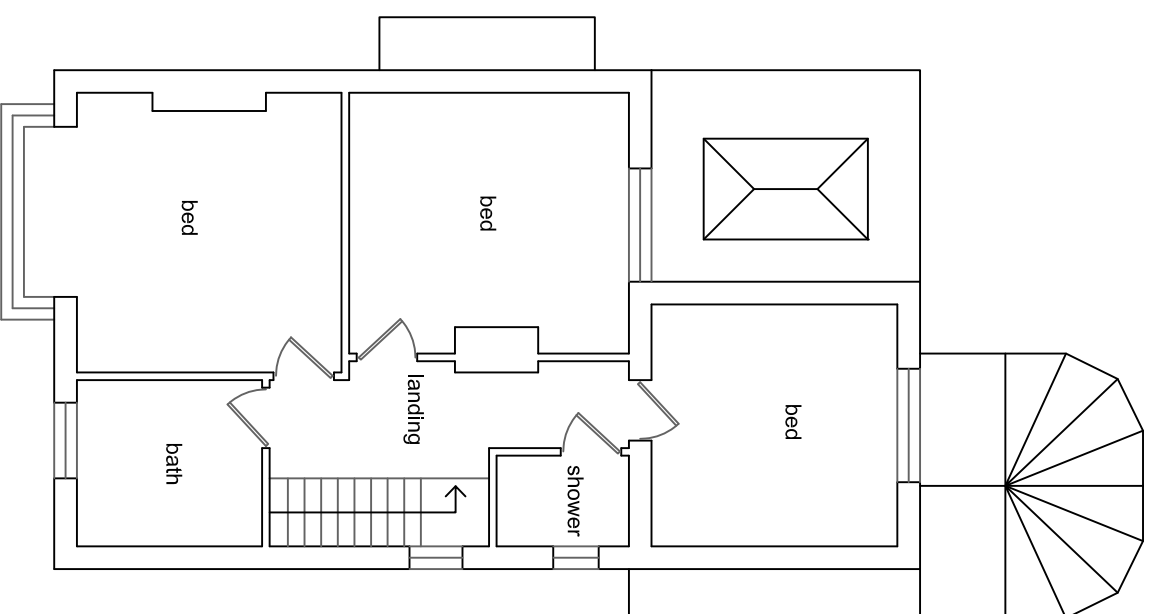

First Floor Plan

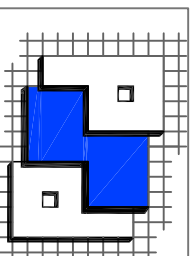

**Patrick Stroud Designs Ltd.**  
43 Albermarle Link,  
Chelmsford,  
Essex  
CM1 6AH  
M 07955 687623  
E: patrickjstroud@btinternet.com


Client : Mrs H. Smith

Project : 199 Ongar Road,  
Brentwood

Drawing : Existing Plans

Dwg No : 2023.623.02

Status : PLANNING

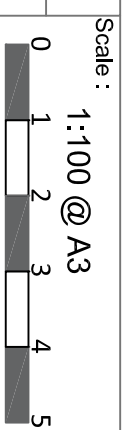

© THIS DRAWING IS THE COPYRIGHT OF PATRICK STROUD DESIGNS LTD.  
It shall not be in any way used or reproduced without their prior written consent. All dimensions are to be checked on site or in the workshop prior to commencing any work. Work only to figured dimensions. Any discrepancies are to be reported to the Architect.  
C:\Users\Pat\Documents\New Projects\2023.623 - 199 Ongar Road\Hannah