



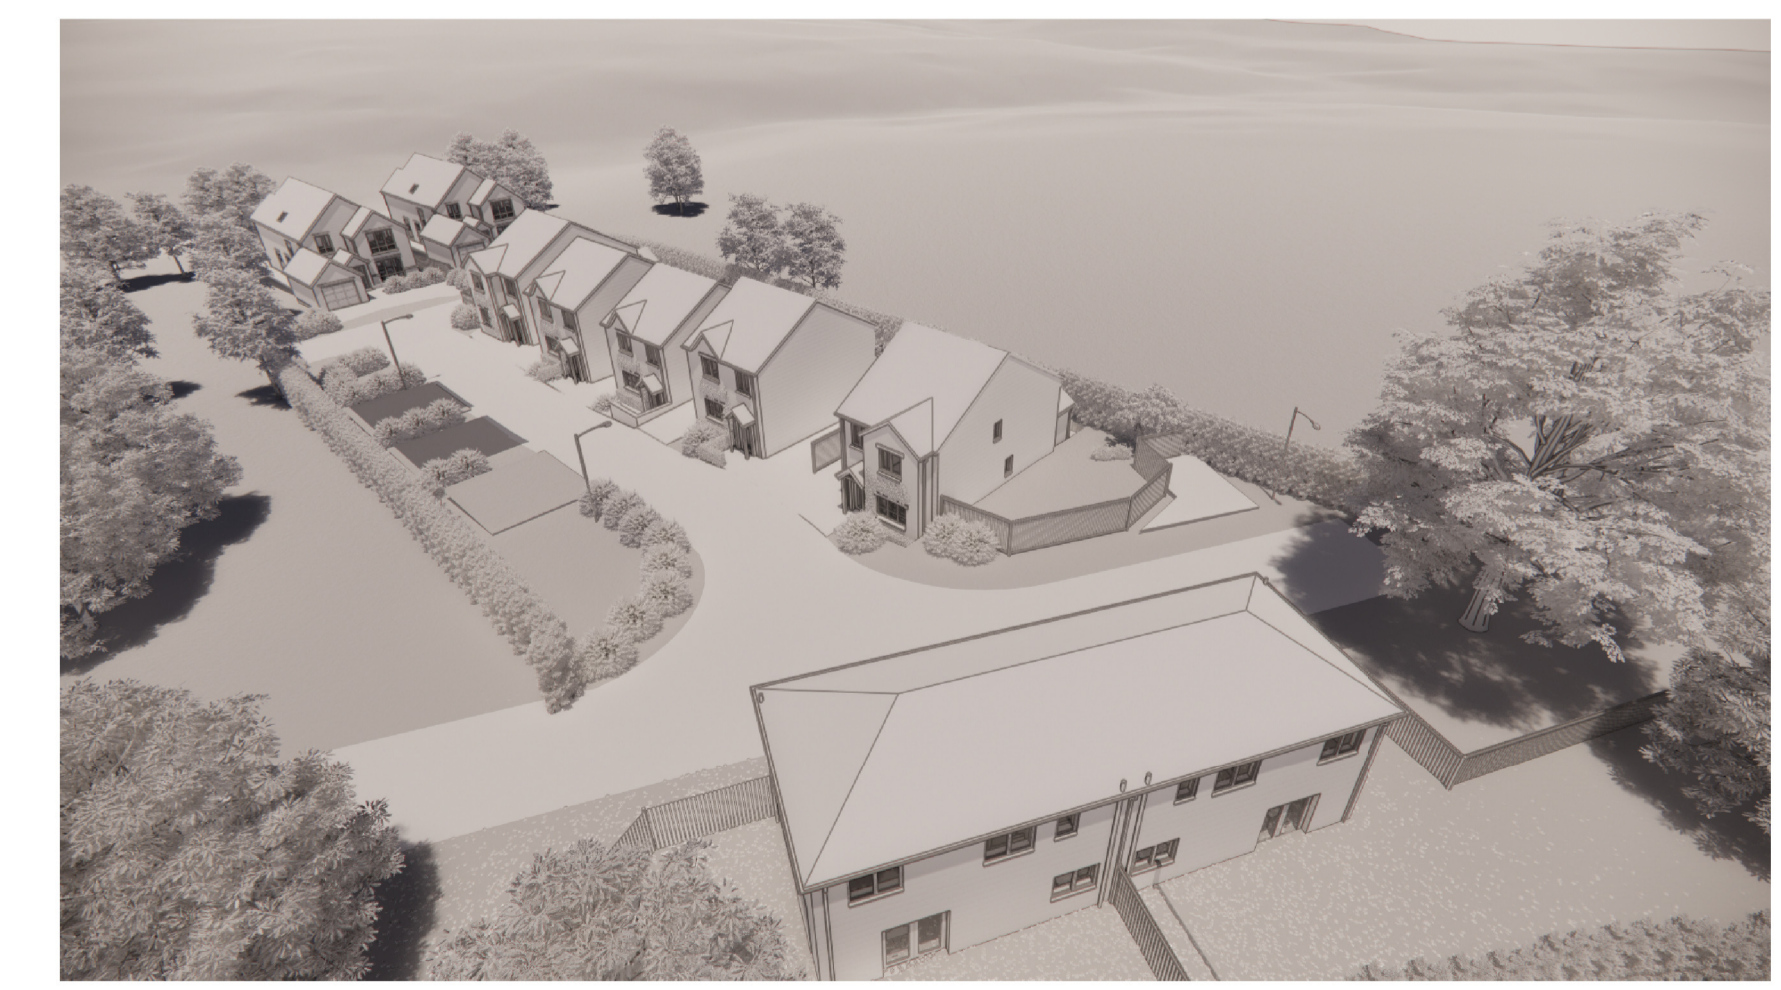


**1 Proposed Site Plan**  
**SCALE - 1 : 200@A1**

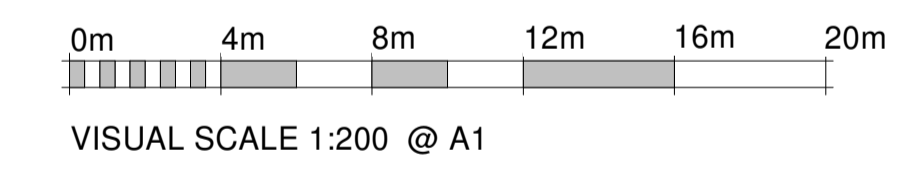

Rev.	Date	Drawn	Check	Description
 <p>The Buttery Tittle Farm Holcot Northamptonshire NN6 9SH Tel: 07813 685151 Email: js@idea-at.com hs@idea-at.com</p>				
Project Title: Marshals road Rounds 9 new dwellings				
Client: Ann Blackmoor and Julie Berril				
Drawing Title: Proposed Site Plan				
Drawn By: Js				
Scale@A1: 1 : 200 Date: June 2022				
Dwg No: (00)01 Rev:				
<small>Do not scale from this drawing for construction or acquisition purposes. Responsibility is not accepted for errors made by others in scaling from this drawing. All construction information must be taken from figured dimensions only. All dimensions and levels must be checked on site and discrepancies must be reported to IDEA ARCHITECTURAL TECHNOLOGY</small>				