


Architectural Design: 07790 484 602

<p>LIABILITY</p> <p>NO LIABILITY IS ACCEPTED TO ANY THIRD PARTY RELYING ON INFORMATION CONTAINED IN THIS DRAWING.</p> <p>CONTRACTORS MUST VERIFY ALL DIMENSIONS ON SITE BEFORE COMMENCING ANY WORK ON SITE OR PREPARING CONSTRUCTION DRAWINGS.</p>	<p>PARTY WALLS</p> <p>WORKS TO A PARTY WALL STRUCTURE OR WITHIN 3 METRES OF THE LINE OF JUNCTION WILL REQUIRE NOTICES SERVED UPON YOUR NEIGHBOUR(S).</p> <p>WHERE DISPUTES ARISE, A PARTY WALL AWARD MAY NEED TO BE PREPARED PRIOR TO ANY WORKS COMMENCING ON SITE.</p>
---	--

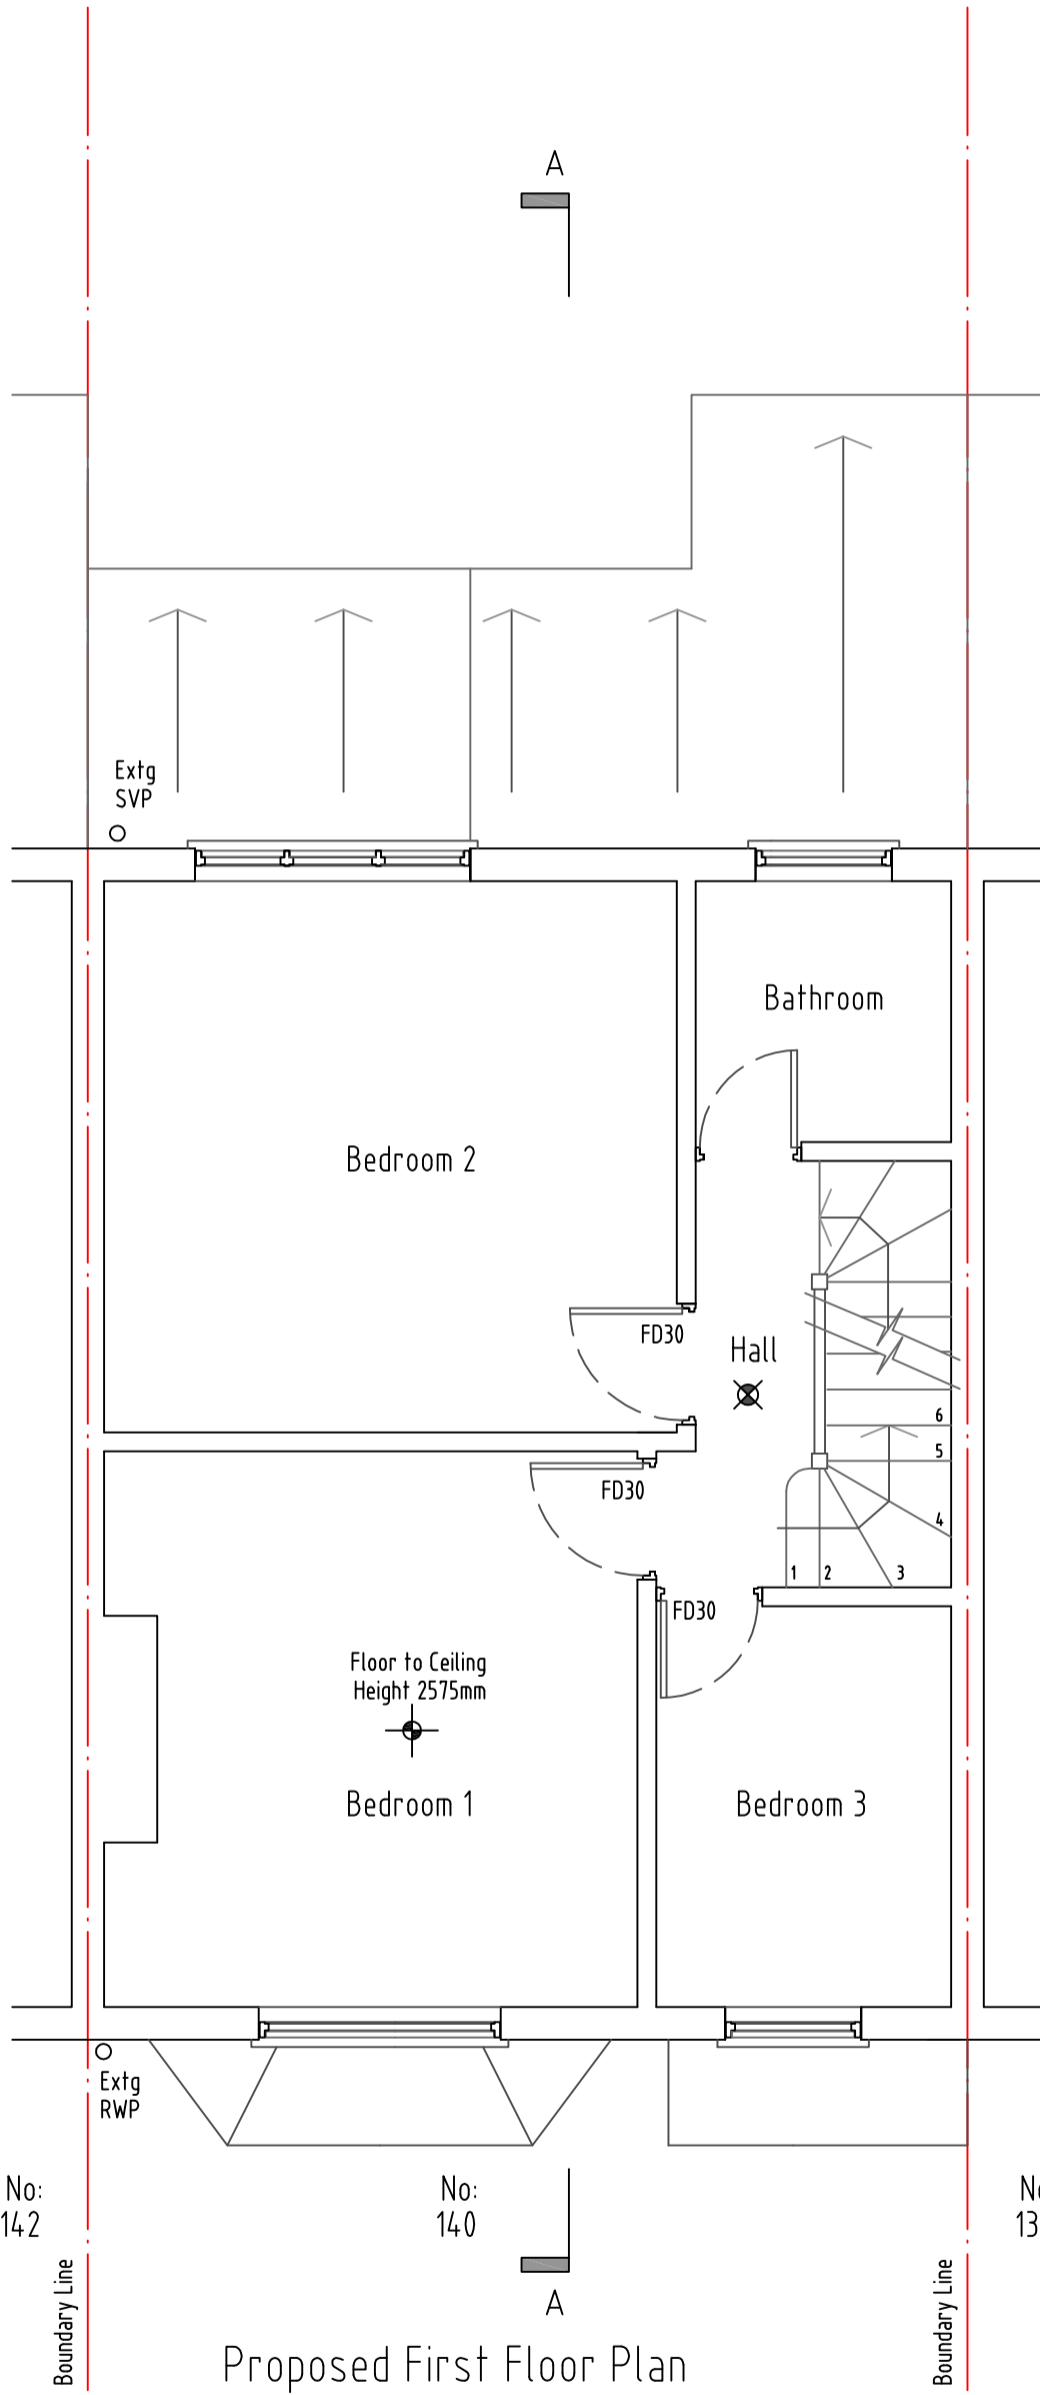

Proposed First Floor Plan



140 LONSDALE AVENUE
EAST HAM, LONDON, E6 3JX
PROPOSED FIRST FLOOR PLAN

Drawn By:	Checked By:	Authorised By:	Revision By:	Rev Authorised By:
OCT 23	Scale 1:50	Drawing No: 140/LA/L/06	Rev date:	Rev:

© Copyright 2020