




Proposed Front Elevation

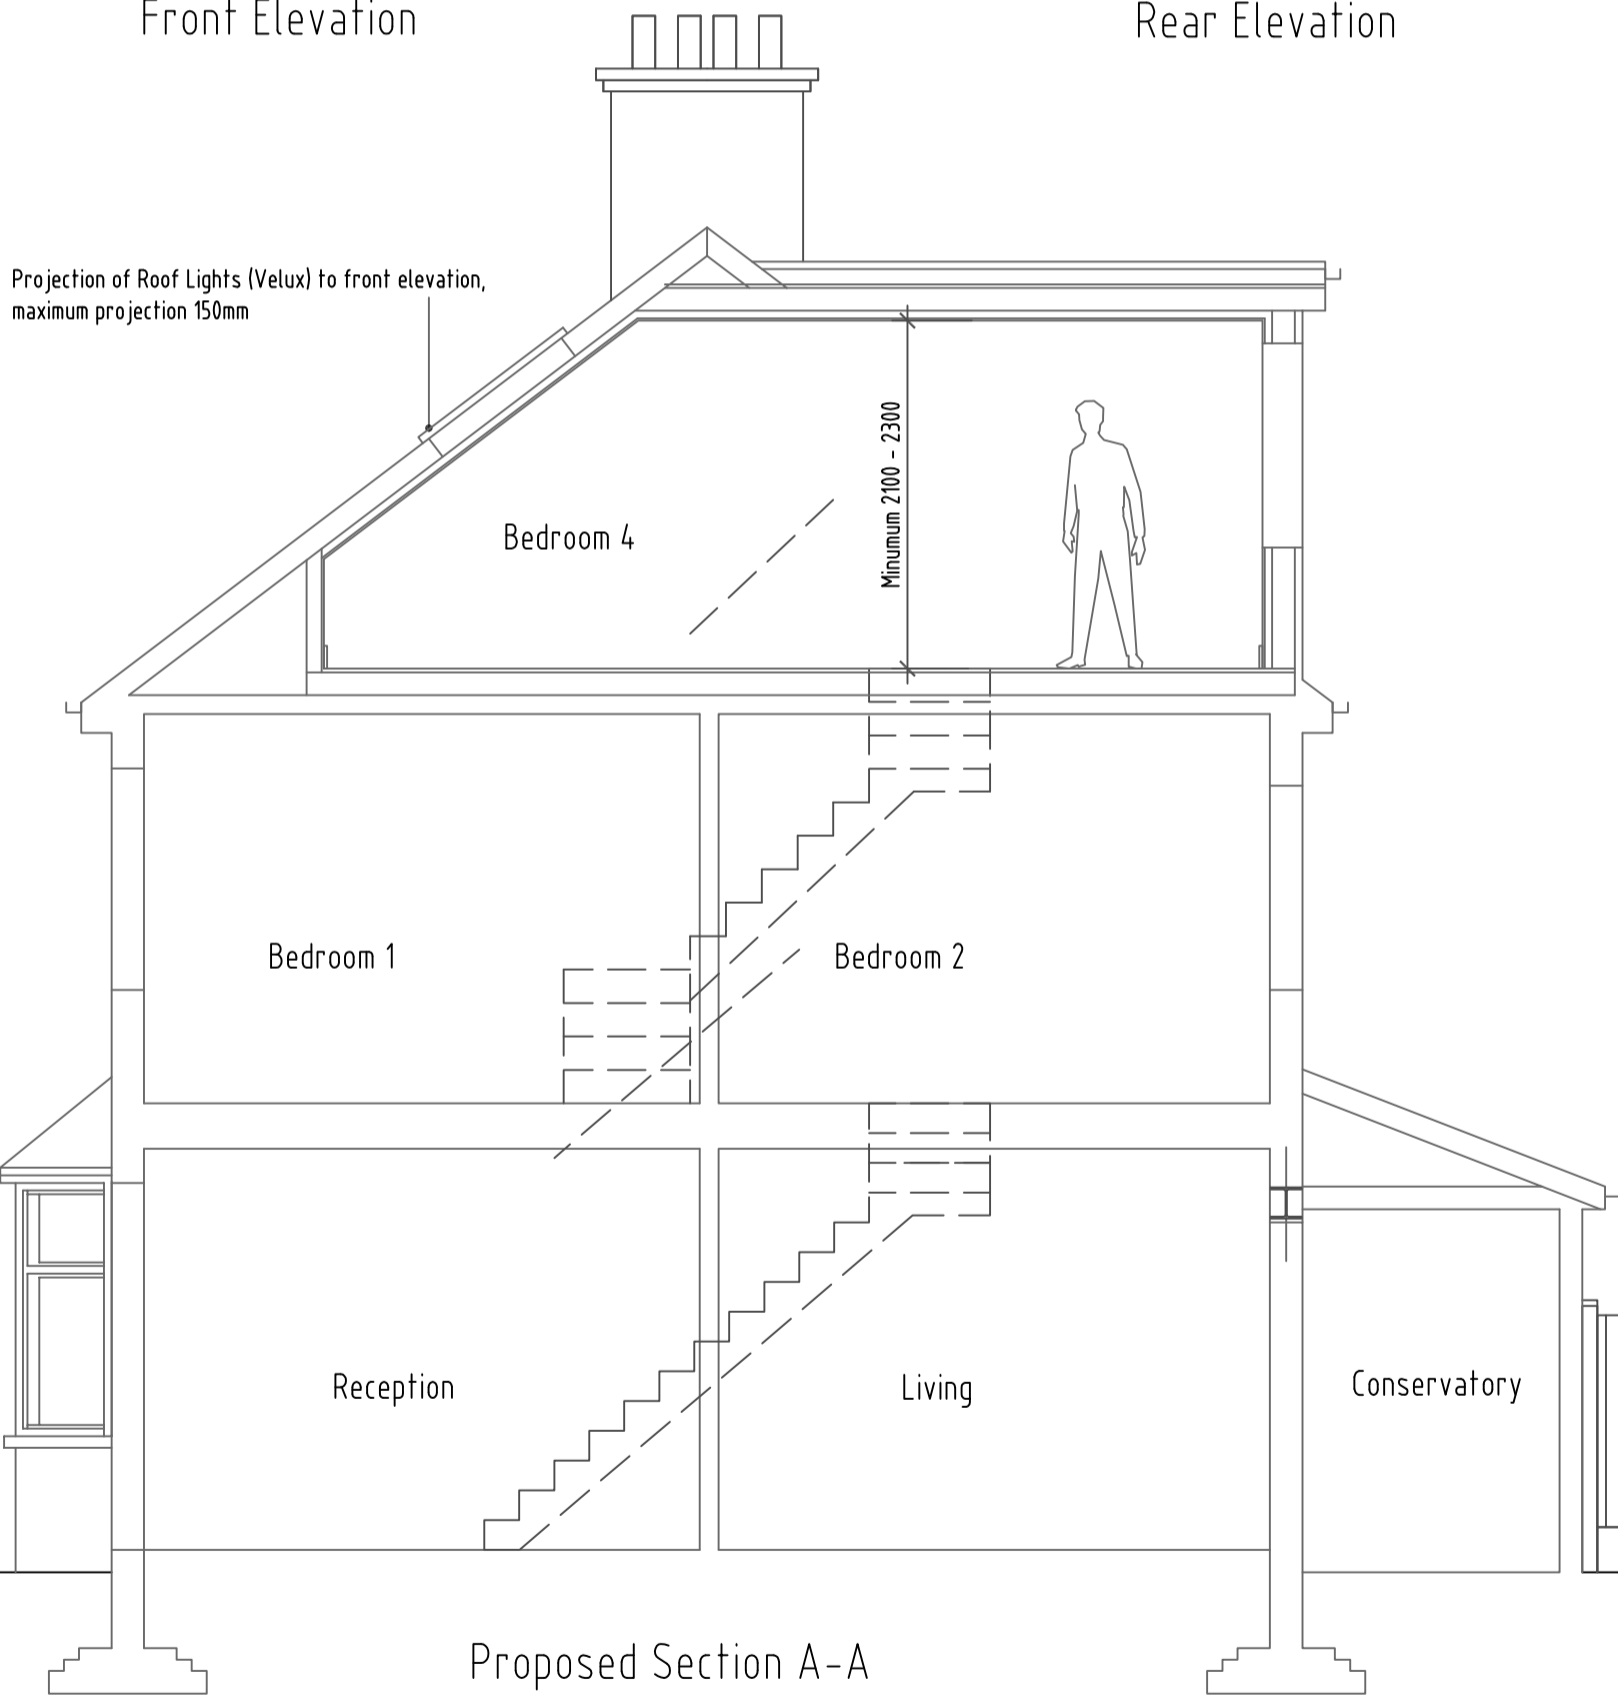

Proposed Rear Elevation

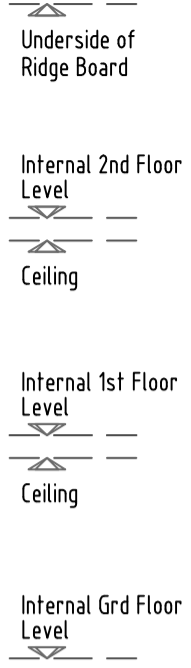

Proposed Section A-A

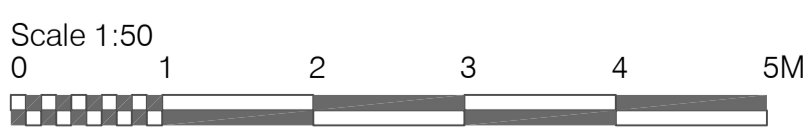

140 LONSDALE AVENUE
EAST HAM, LONDON, E6 3JX
PROPOSED ELEVATIONS & SECTION

Drawn By:	Checked By:	Authorised By:	Revision By:	Rev Authorised By:
Date: OCT 23	Scale: 1:50, 1:100	Drawing No: 140/LA/L/08	Rev date:	Rev:

© Copyright 2020