


<p><b>LIABILITY</b></p> <p>NO LIABILITY IS ACCEPTED TO ANY THIRD PARTY RELYING ON INFORMATION CONTAINED IN THIS DRAWING.</p> <p>CONTRACTORS MUST VERIFY ALL DIMENSIONS ON SITE BEFORE COMMENCING ANY WORK ON SITE OR PREPARING CONSTRUCTION DRAWINGS.</p>	<p><b>PARTY WALLS</b></p> <p>WORKS TO A PARTY WALL STRUCTURE OR WITHIN 3 METRES OF THE LINE OF JUNCTION WILL REQUIRE NOTICES SERVED UPON YOUR NEIGHBOUR(S).</p> <p>WHERE DISPUTES ARISE, A PARTY WALL AWARD MAY NEED TO BE PREPARED PRIOR TO ANY WORKS COMMENCING ON SITE.</p>
---	--

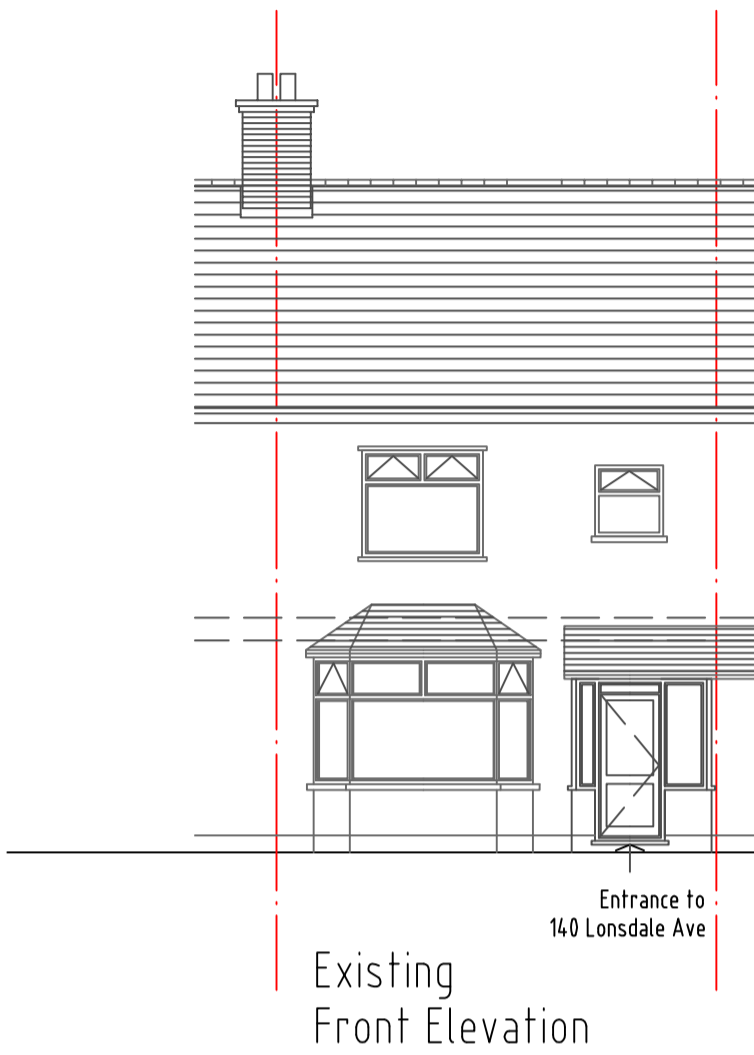





Underside of Ridge Board

Ceiling

Internal 1st Floor Level

Ceiling

Internal Grd Floor Level

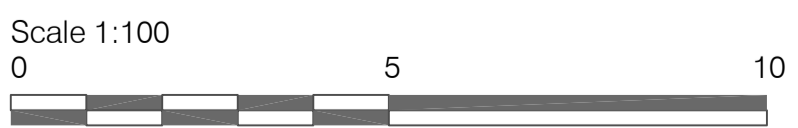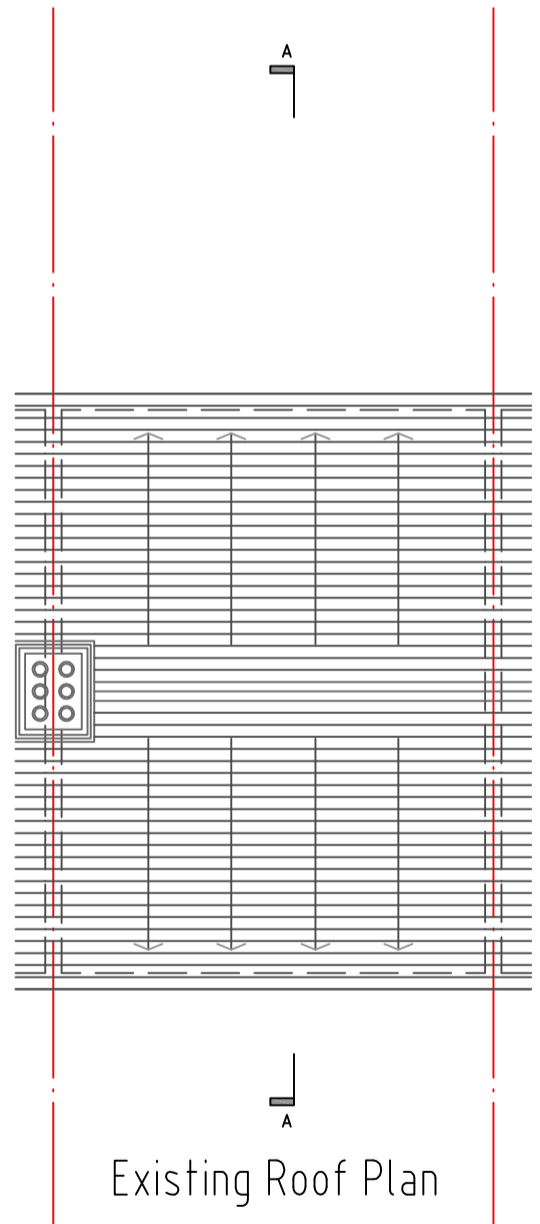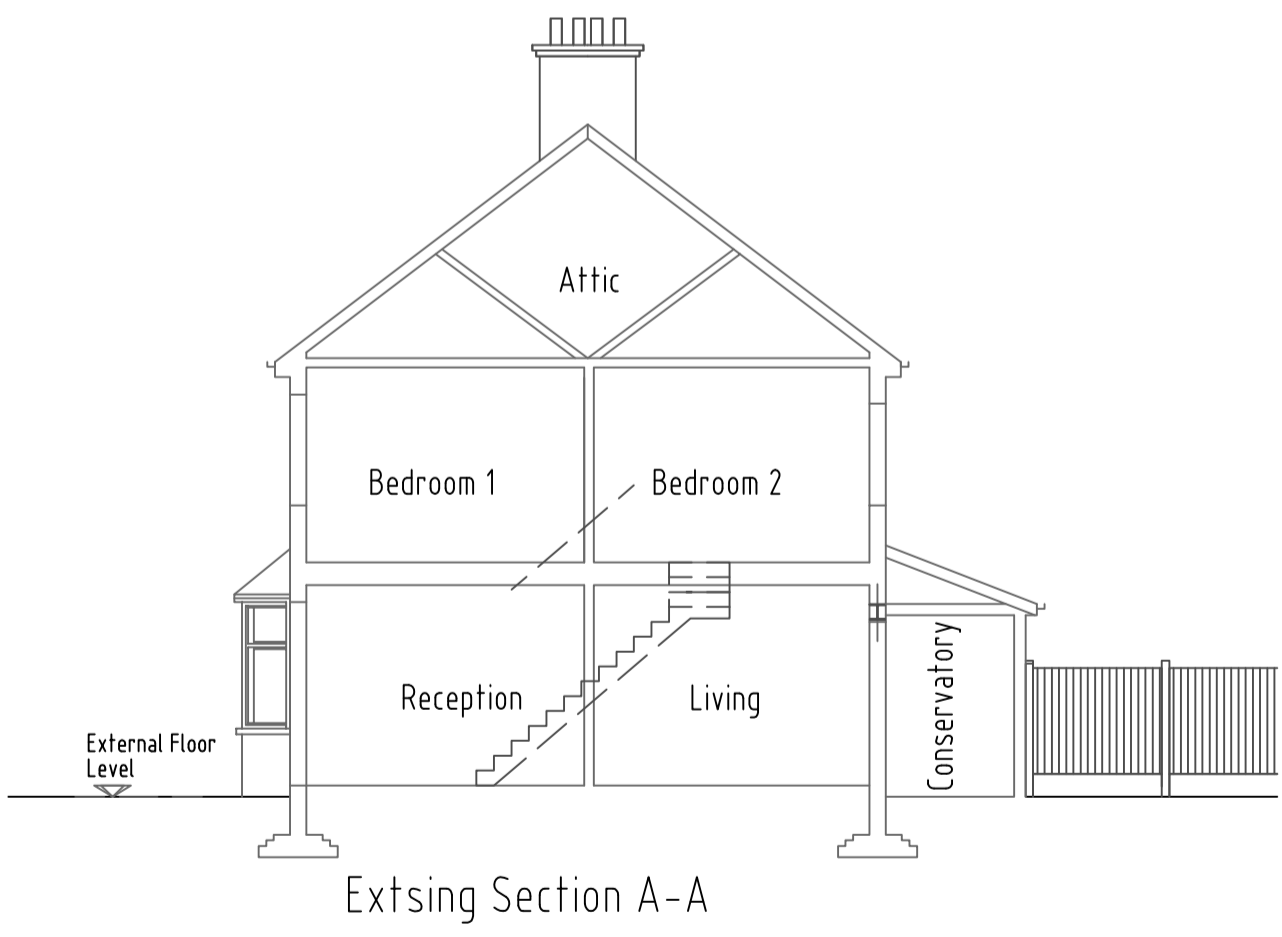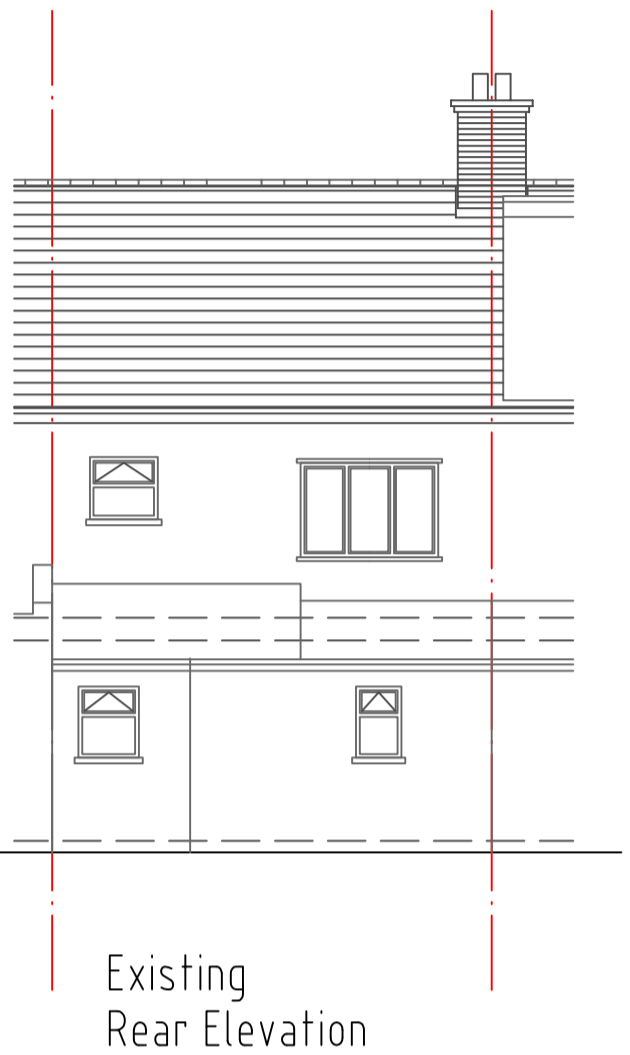

140 LONSDALE AVENUE  
 EAST HAM, LONDON, E6 3JX  
 EXISTING ROOF PLAN & ELEVATIONS  
 EXISTING SECTION A-A

Drawn By:	Checked By:	Authorised By:	Revision By:	Rev Authorised By:
Date: OCT 23	Scale: 1:100	Drawing No: 140/LA/E/04	Rev date:	Rev:

© Copyright 2020