




Existing rear elevation

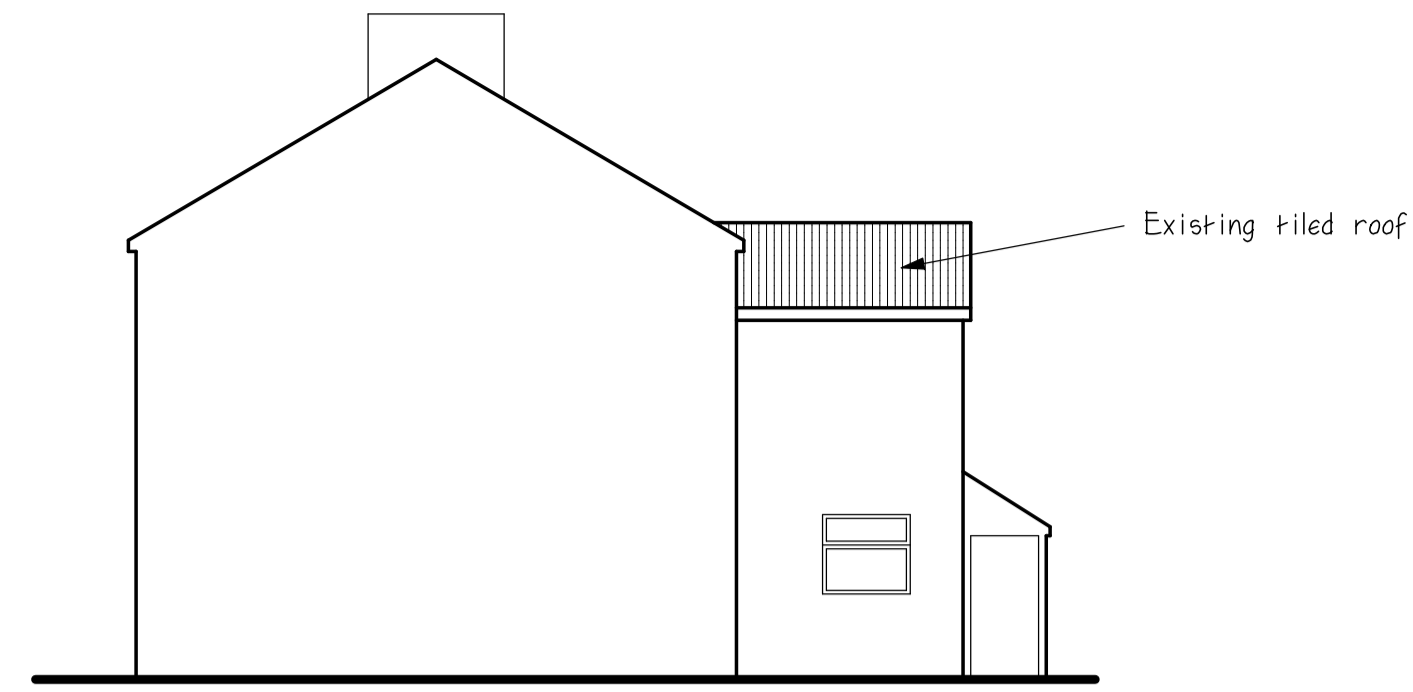


Existing side elevation

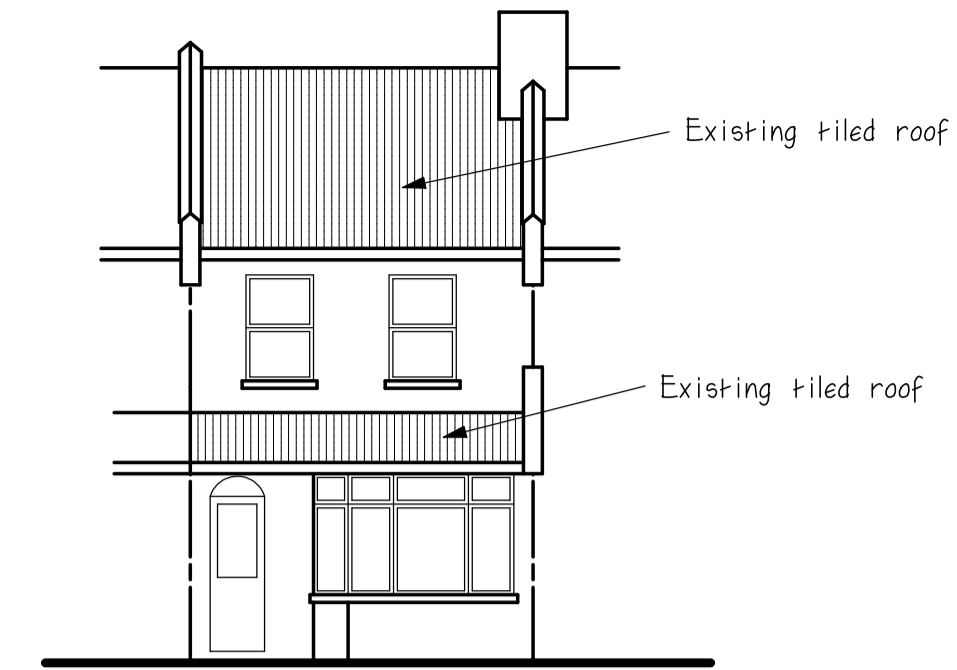


Existing front elevation

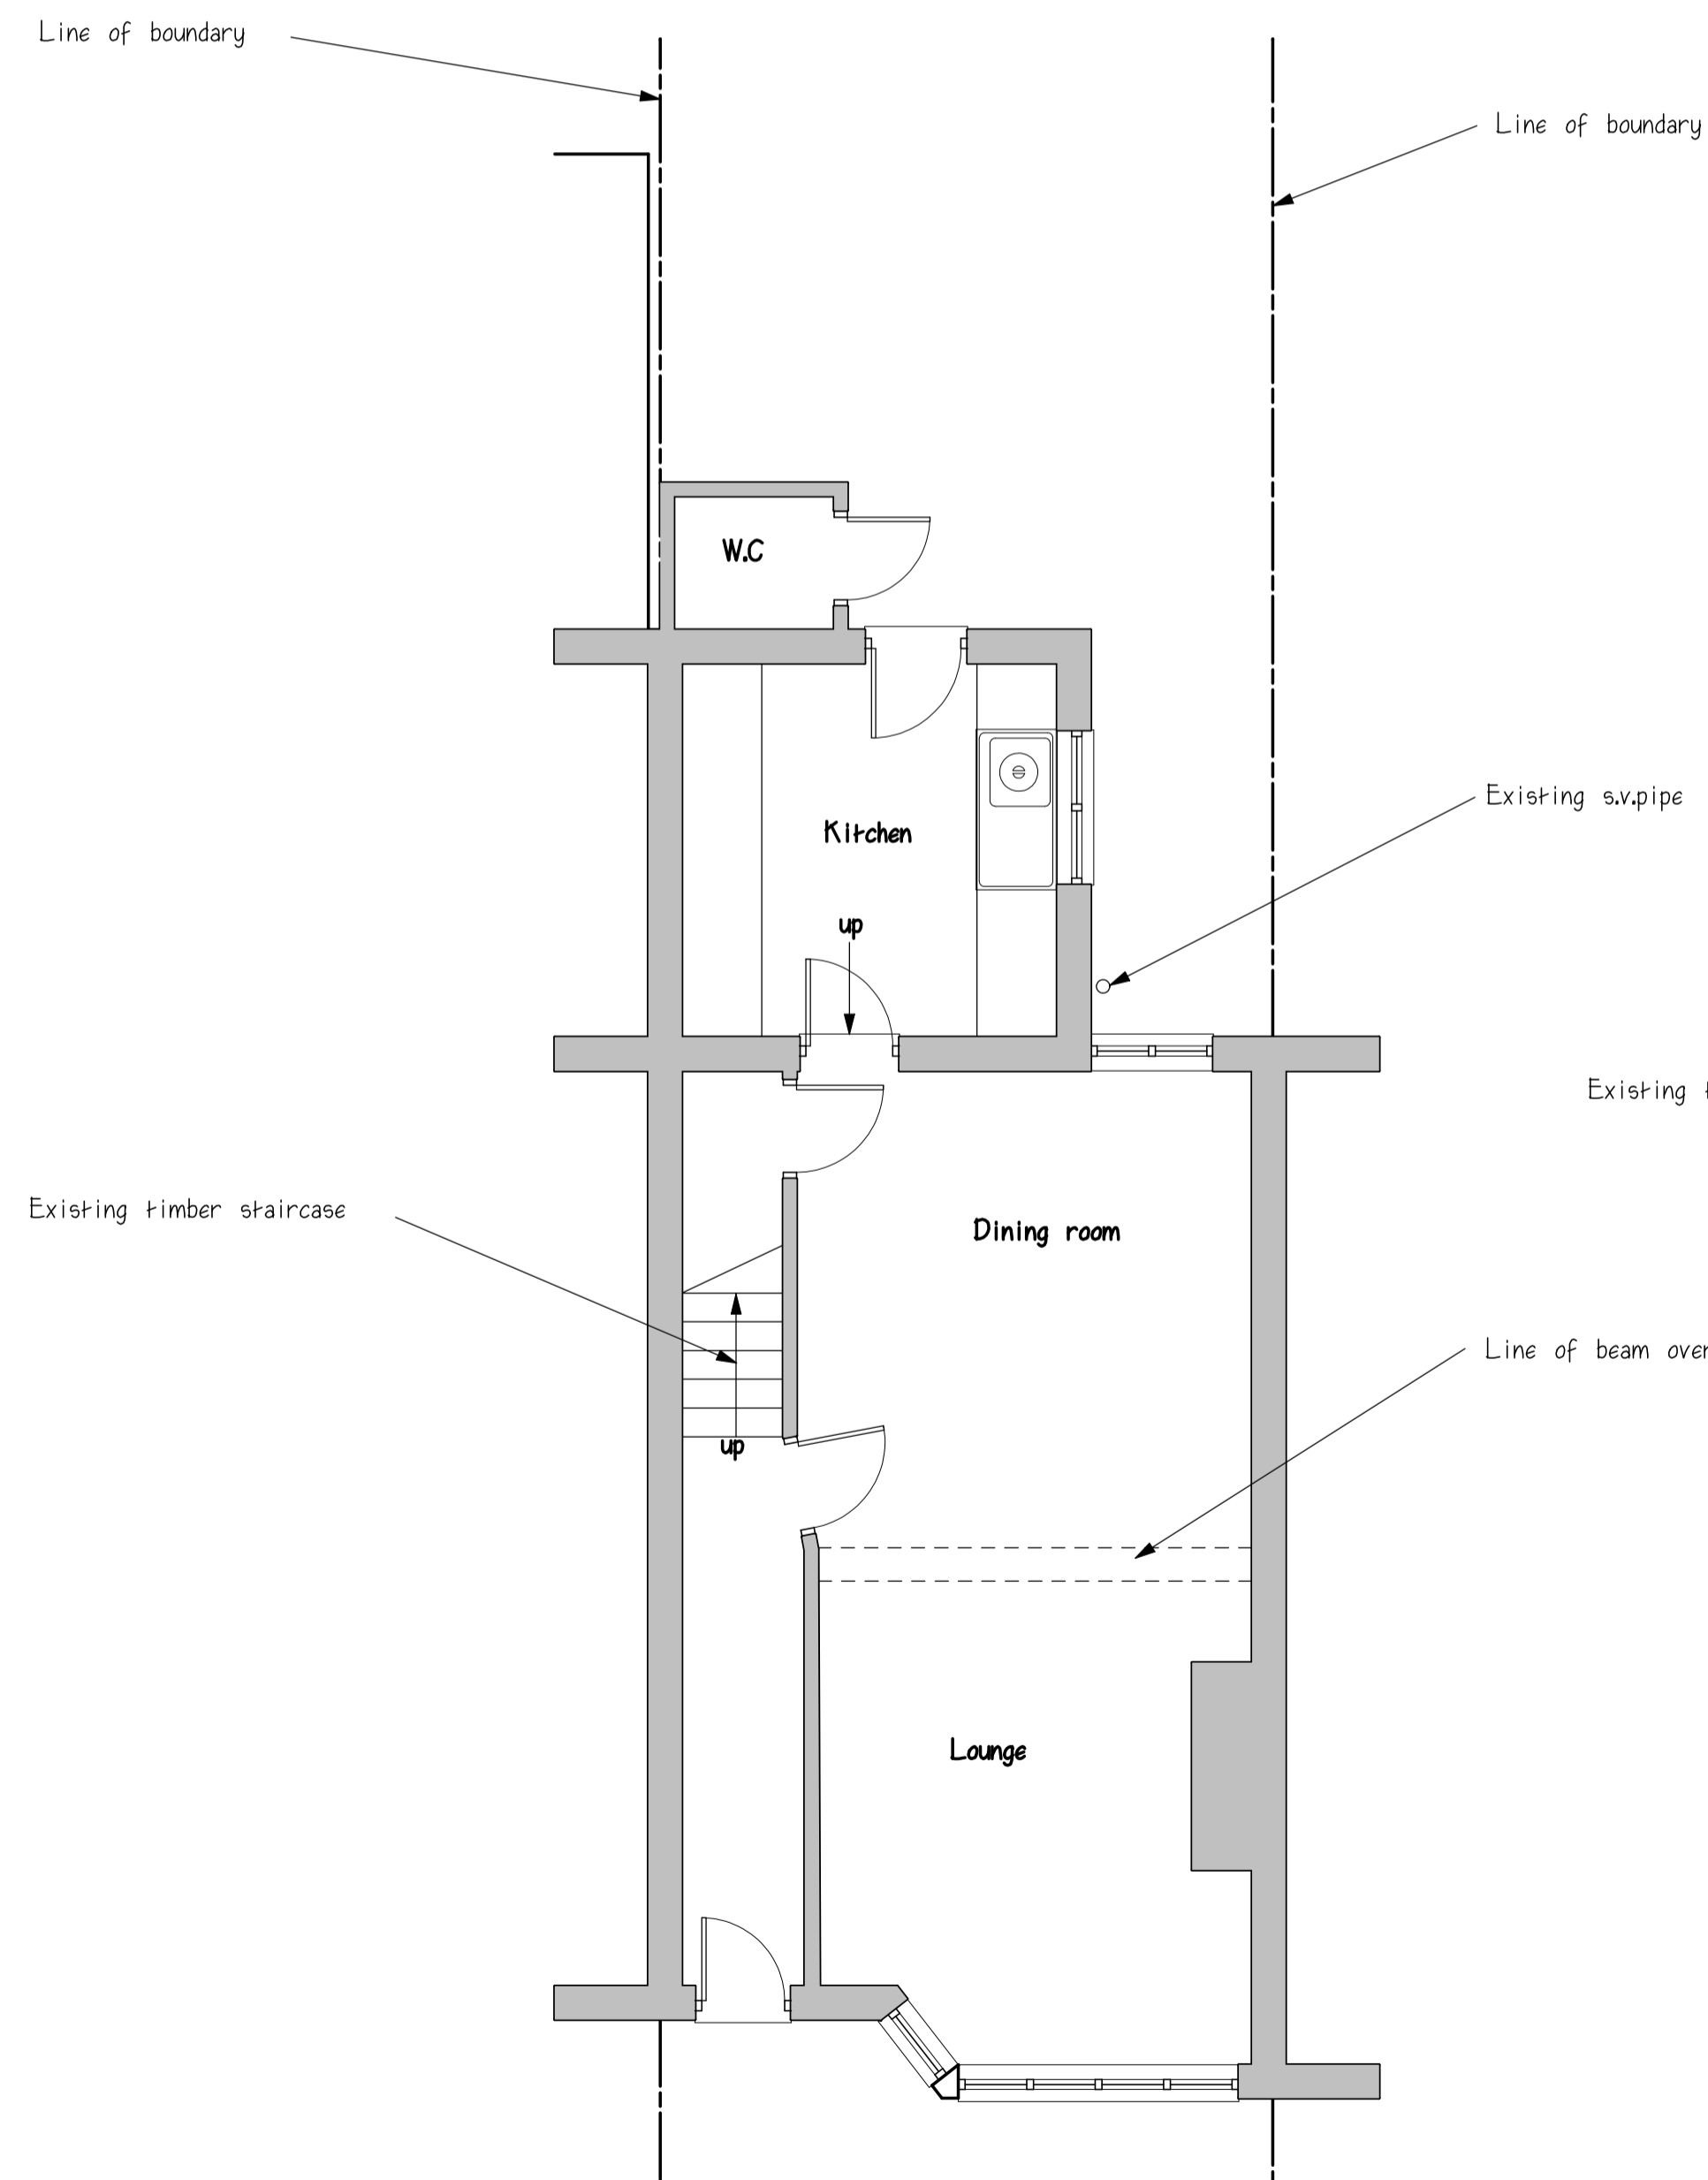

Existing ground floor plan

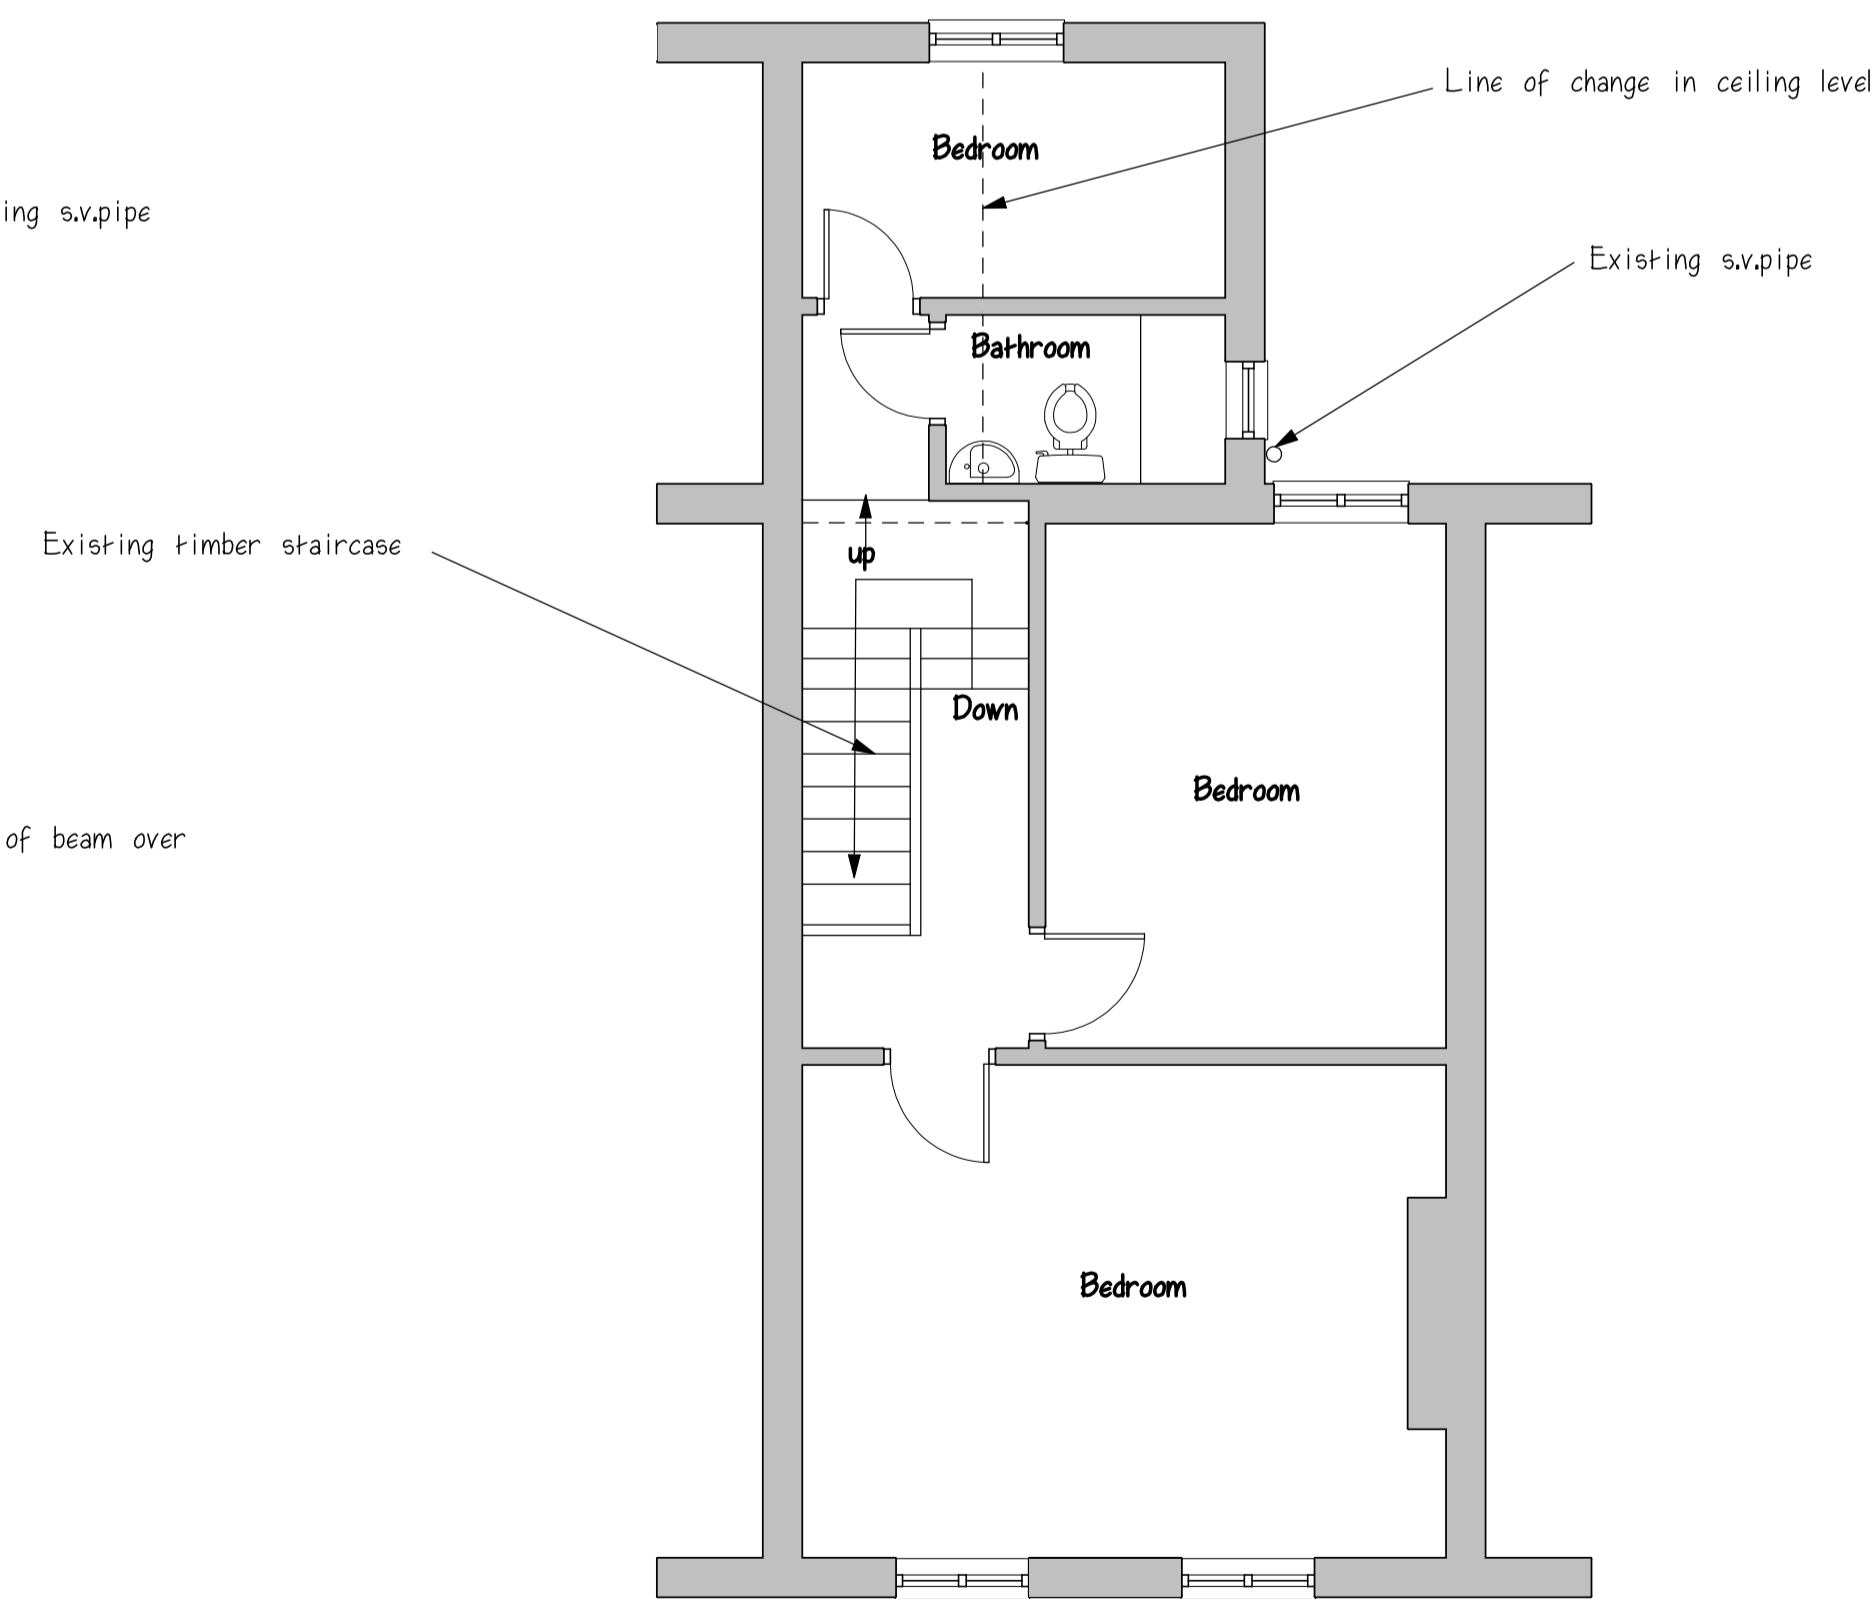

Existing first floor plan

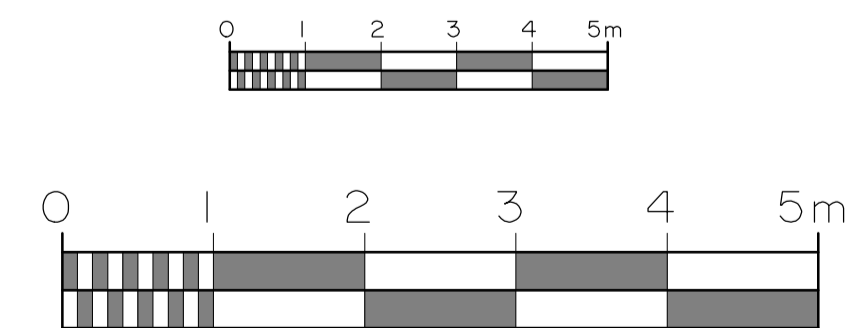

| | |
|-----------|-------------------------------|
| project: | Existing Layout |
| address: | 75 Wigston road London E13 |
| client: | |
| date: | October 2023 |
| drg. no.: | 9327/1 |
| scale: | 1:100 & 1:50 |
| revisions | |

Hutton Enterprises Ltd
 ARCHITECTURAL & SURVEYING
 CONSULTANTS
 tel: 01277 - 233041
 07836 - 277167