




The Contractor is to check all dimensions on site and report any discrepancies to the Contract Administrator. This drawing is to be read in conjunction with all other standard documentation.

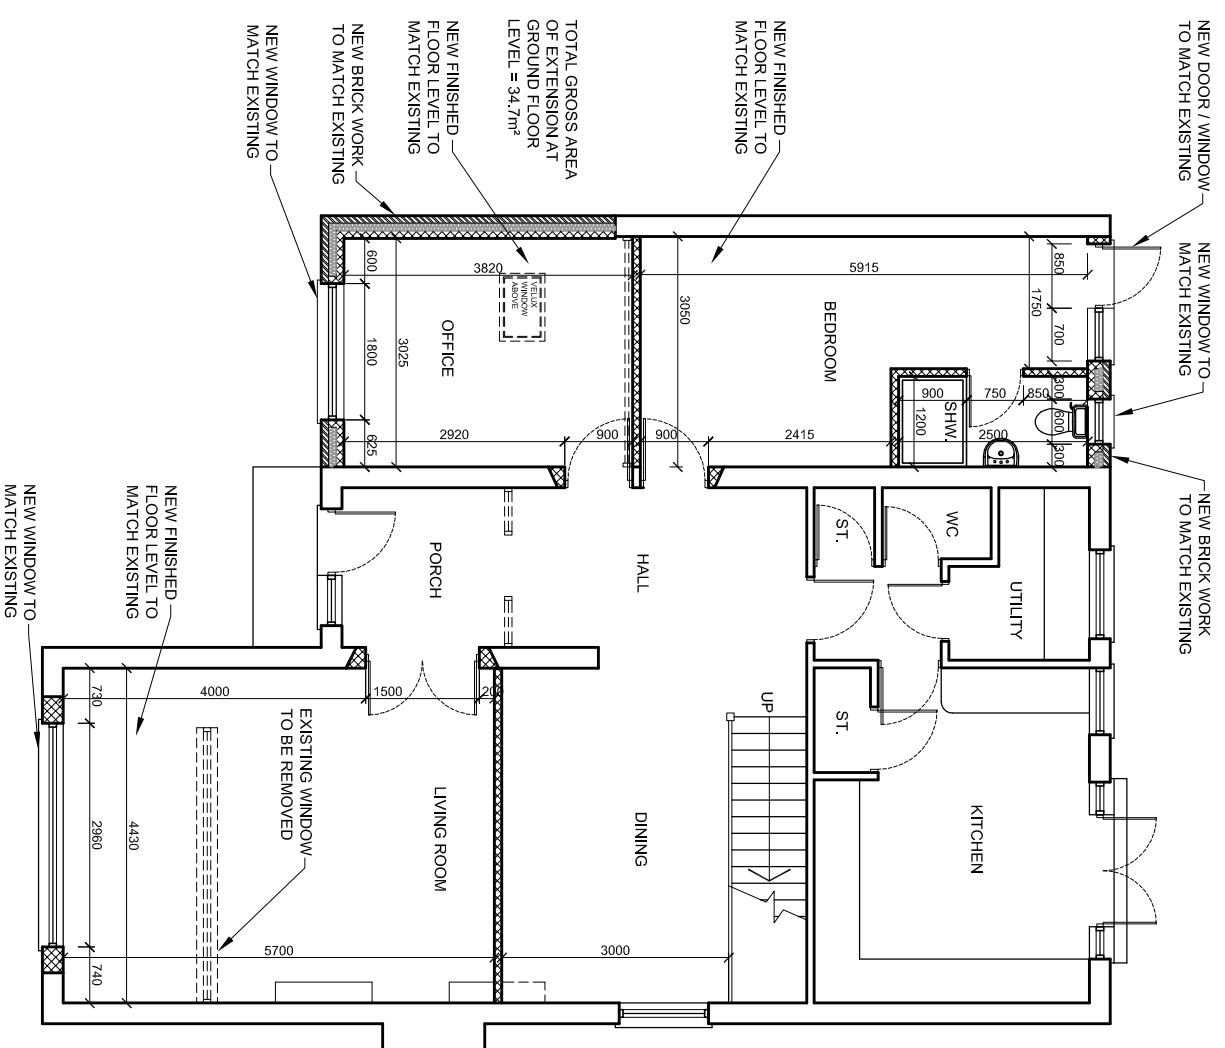



PROPOSED GROUND FLOOR PLAN

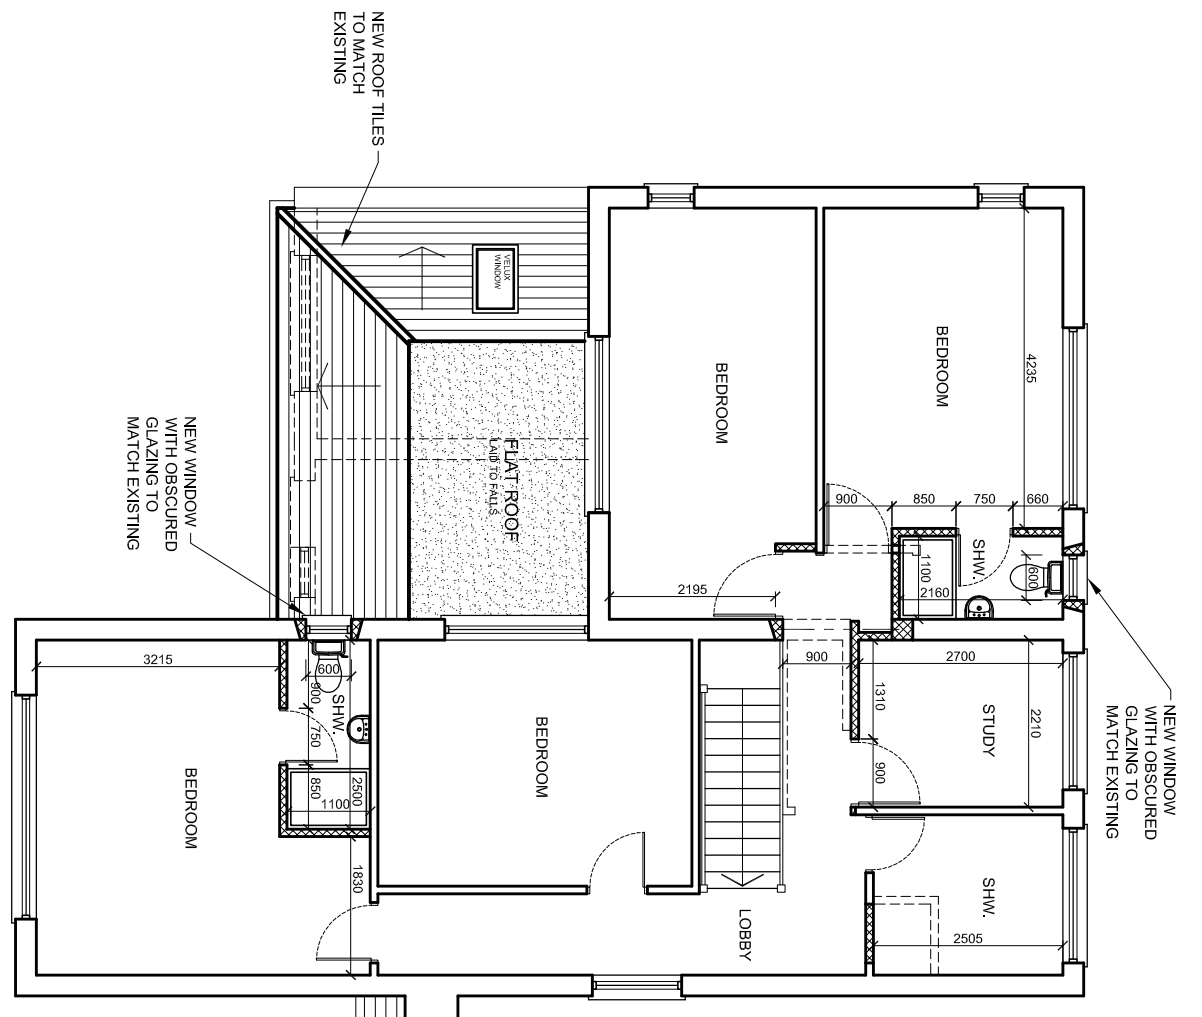

PROPOSED FIRST FLOOR PLAN

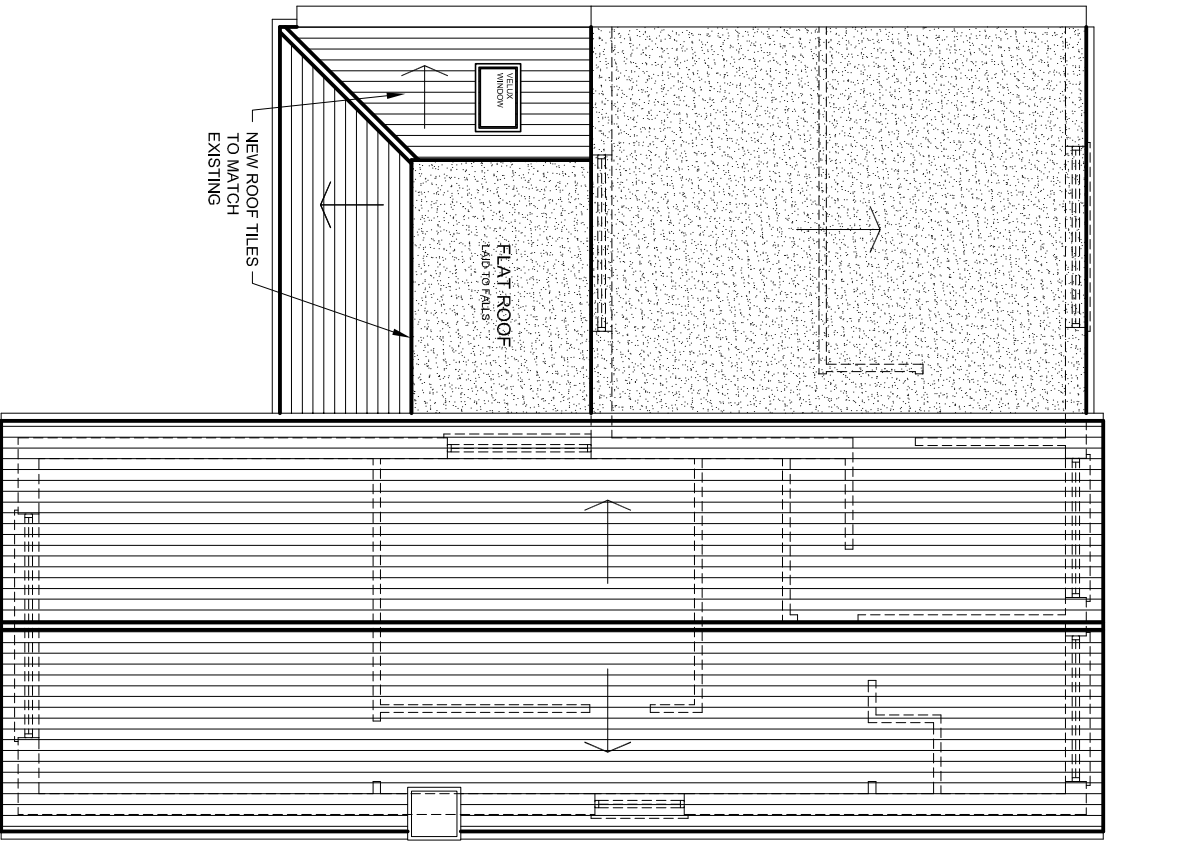

PROPOSED ROOF PLAN

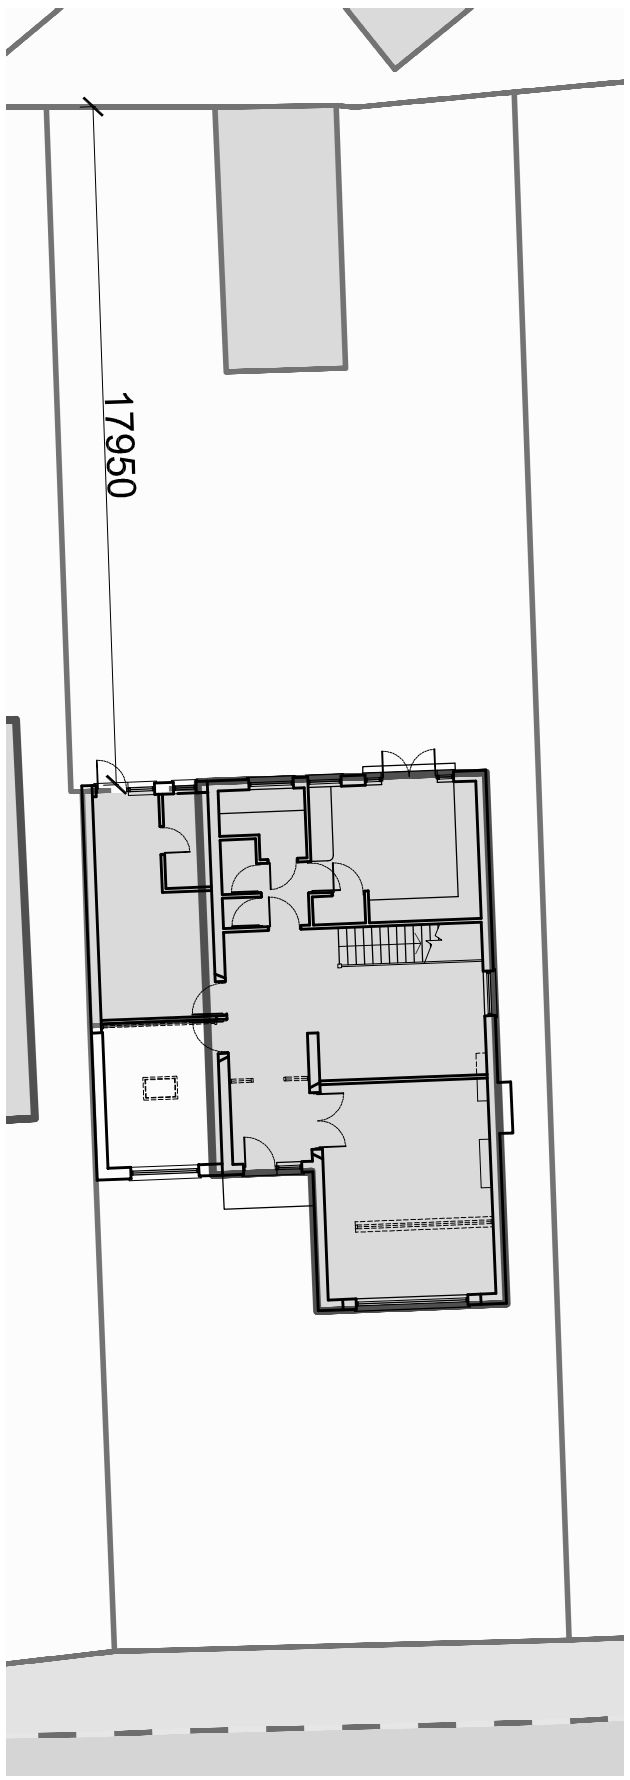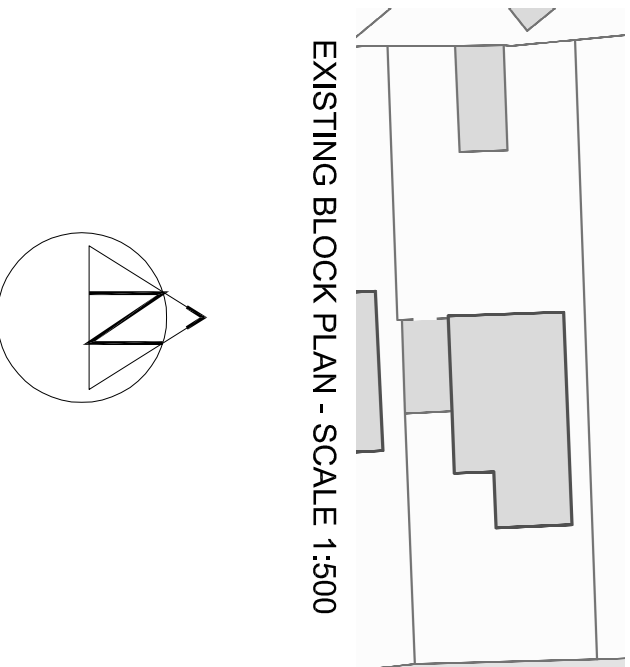

rev.	description	date	chkd.

project : 37 Erith road
 Bexleyheath

drawing title :
Proposed Floor Plans

drawn: SN	chkd: SS	date: 21.08.2023
Planning		
status:	scale: 1:100@A3	

proj no: 2454	drg no: 03	rev no:
---------------	------------	---------



93 Colmandene Crescent,
 Orpington, Kent BR5 2RA
 020 3004 9238
 07931 931 035
 s.nagpal@dapconsultants.co.uk
 www.dapconsultants.co.uk