




The Contractor is to check all dimensions on site and report any discrepancies to the Contract Administrator. This drawing is to be read in conjunction with all other standard documentation.

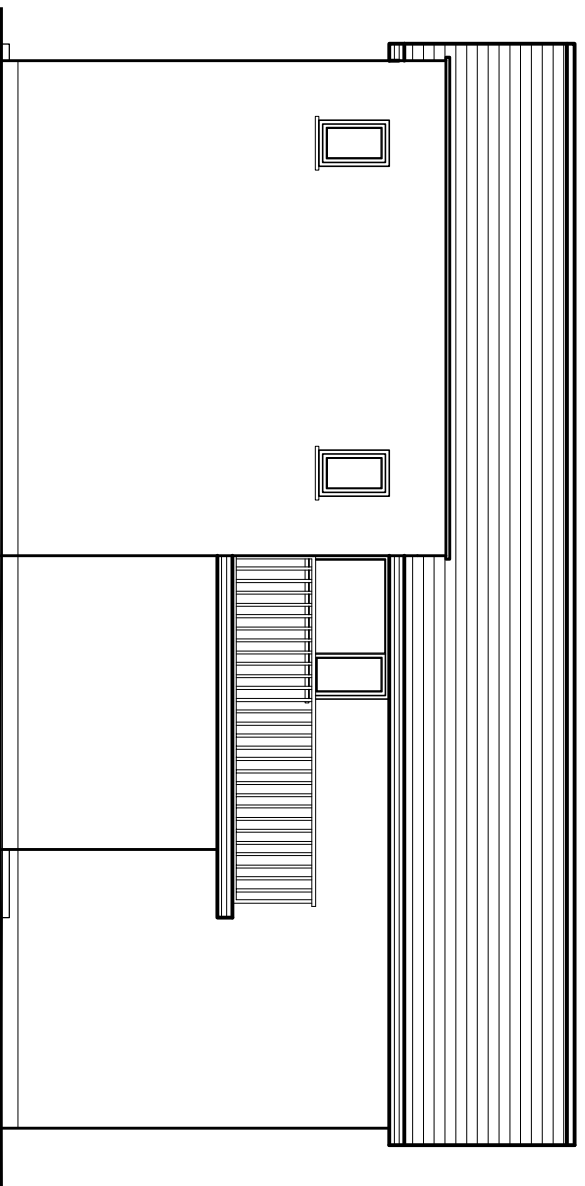


EXISTING SIDE ELEVATION

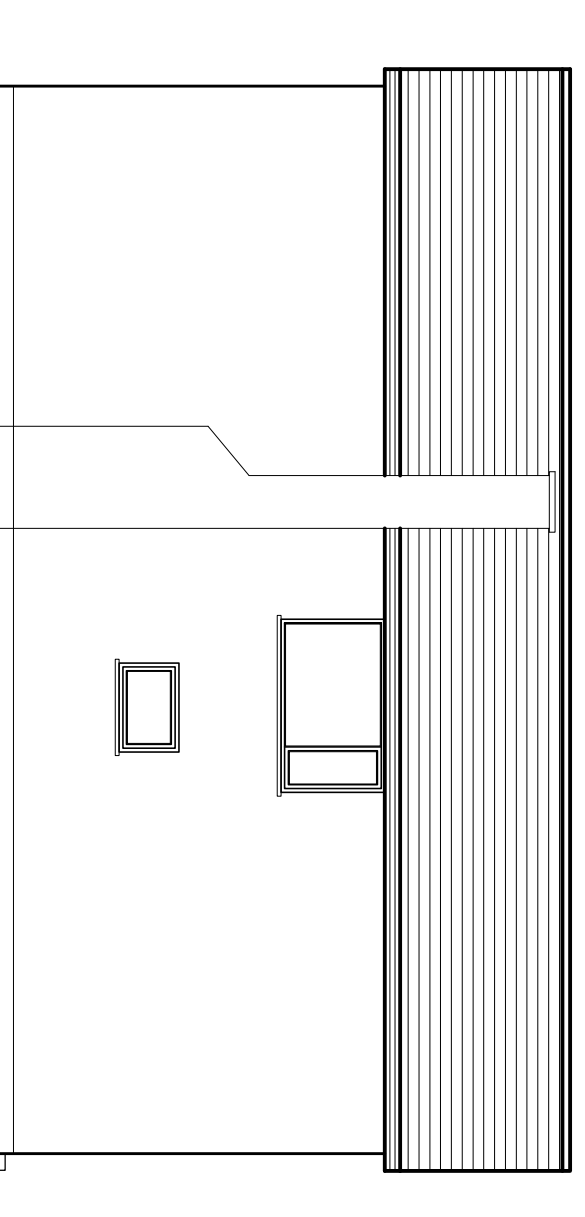

EXISTING SIDE ELEVATION

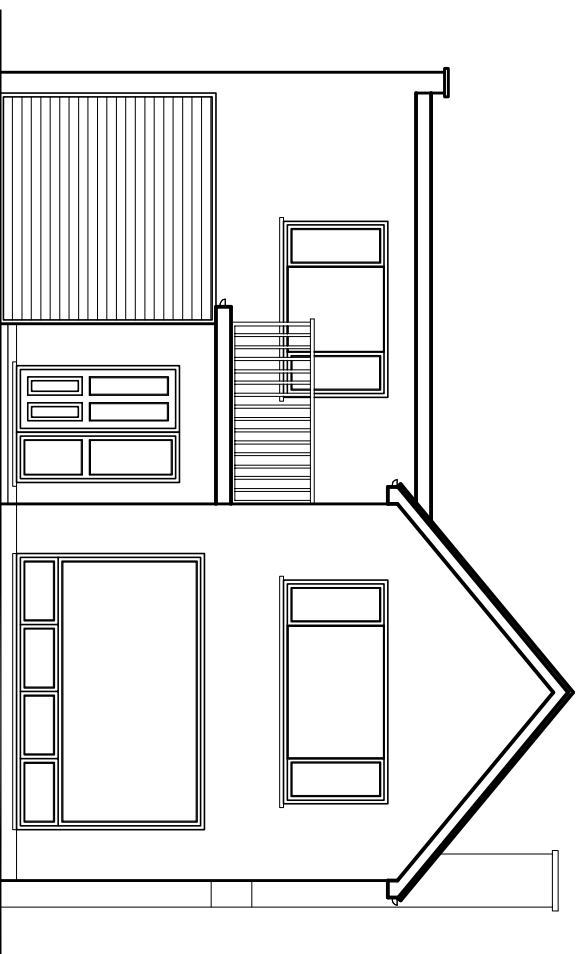

EXISTING FRONT ELEVATION

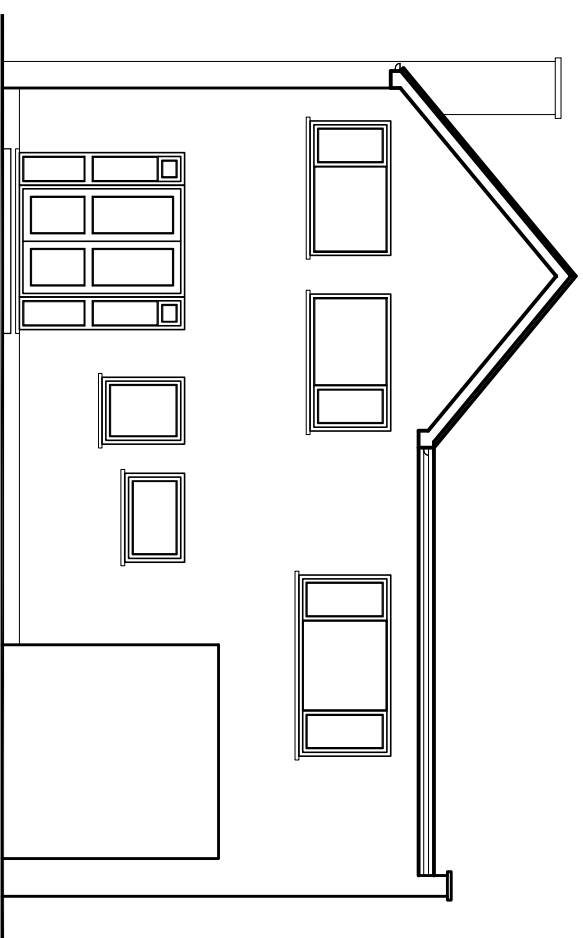

EXISTING REAR ELEVATION

rev.	description	date	chkd.
	93 Colmandene Crescent, Orpington, Kent BR5 2RA	020 3004 9238	07931 931 035



s.nagpal@dapconsultants.co.uk  
www.dapconsultants.co.uk

project : 37 Erith road  
Bexleyheath

drawing title :  
Existing Elevations

drawn: SN	chkd : SS	date:21.08.2023
status: <b>Planning</b>		
scale: 1:100@A3	proj no : 2454	drg no: 02
rev no:		