




The Contractor is to check all dimensions on site and report any discrepancies to the Contract Administrator. This drawing is to be read in conjunction with all other standard documentation.

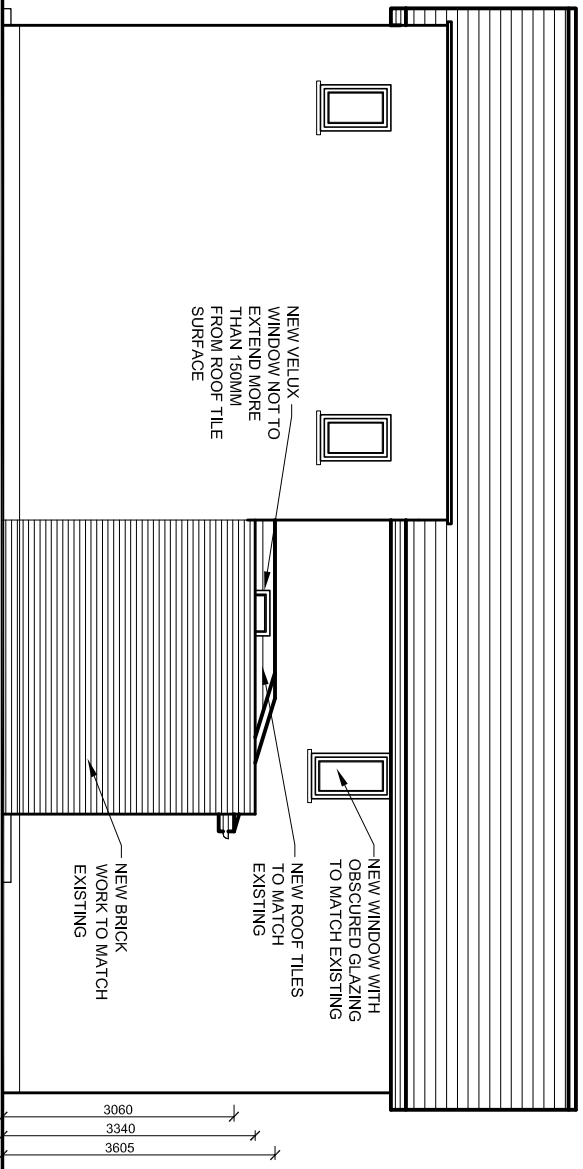


PROPOSED SIDE ELEVATION

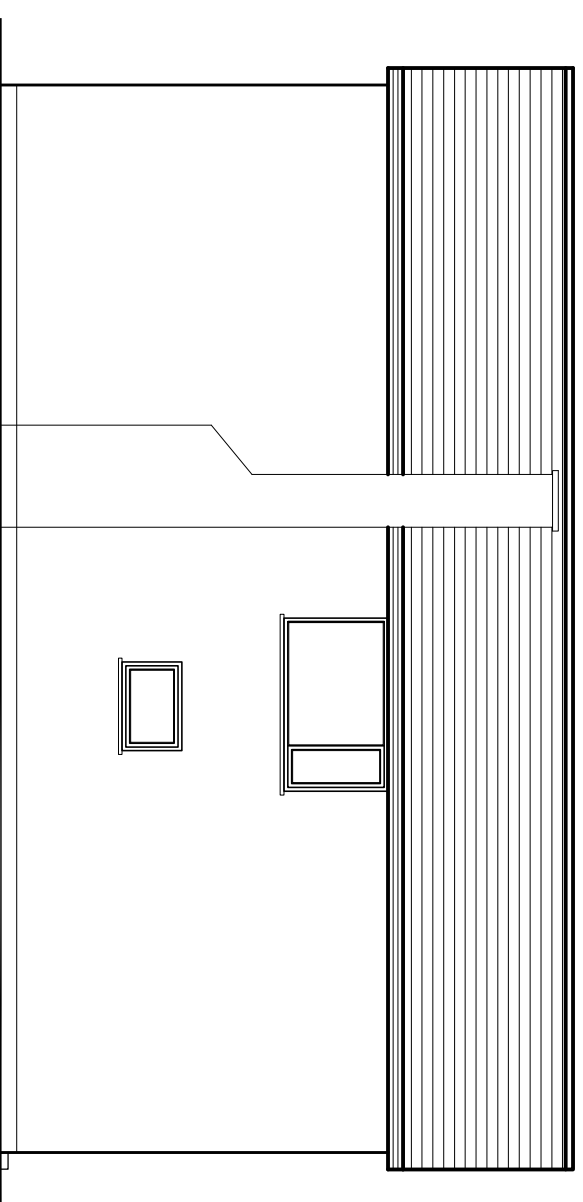

PROPOSED SIDE ELEVATION
(NO CHANGE)

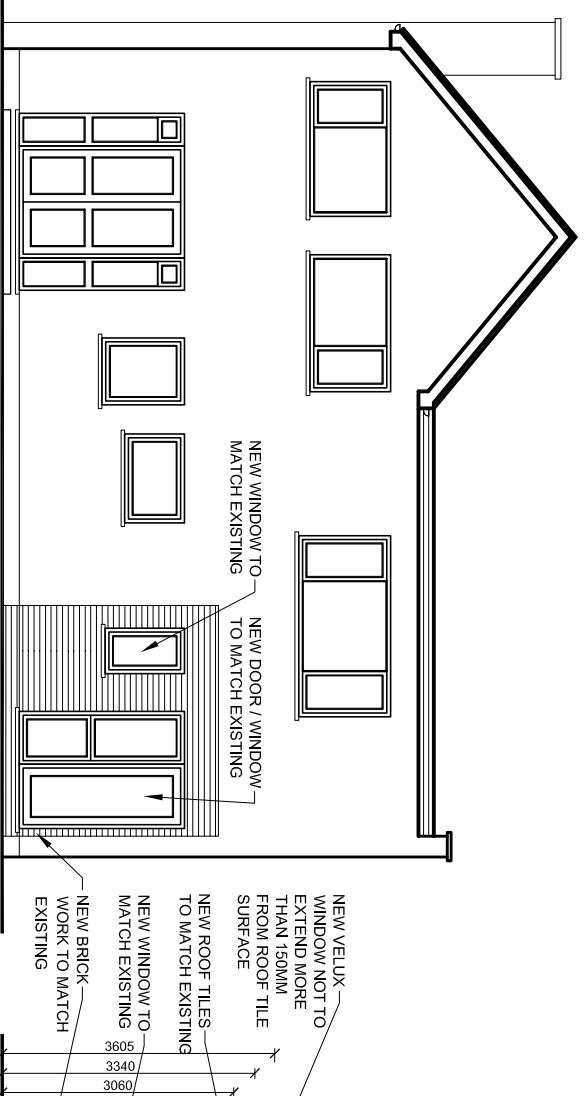

PROPOSED REAR ELEVATION

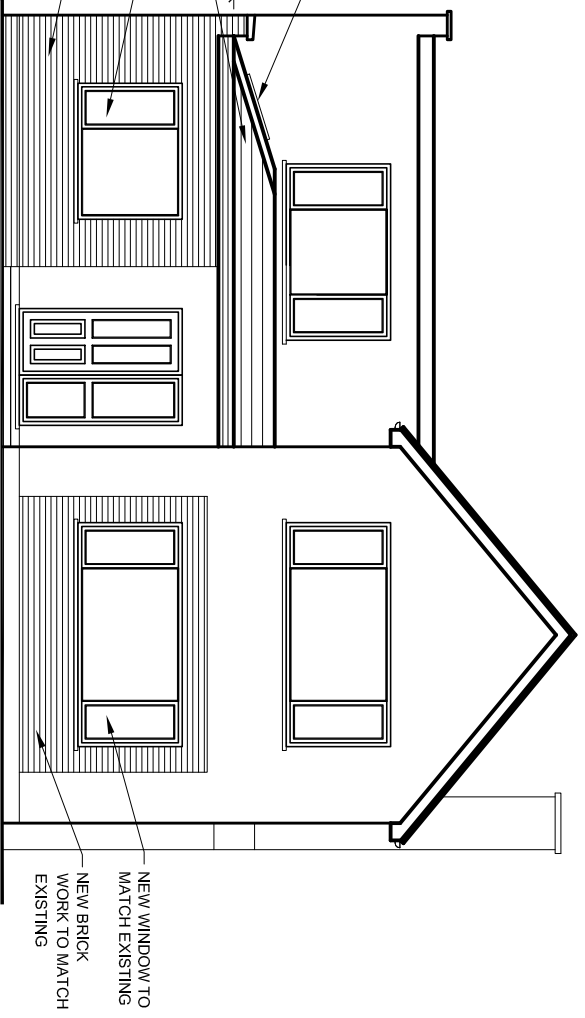

PROPOSED FRONT ELEVATION

rev.	description	date	chkd.
	93 Colmandene Crescent, Orpington, Kent BR5 2RA		
	020 3004 9238		
	07931 931 035		

D&P
Design And Plan
CONSULTANTS
s.nagpal@dapconsultants.co.uk
www.dapconsultants.co.uk

project : 37 Erith road
Bexleyheath

drawing title :
Proposed Elevations

drawn: SN	chkd : SS	date:21.08.2023
Planning		
status:	scale:1:100@A3	
proj no : 2454	drg no: 04	rev no: