
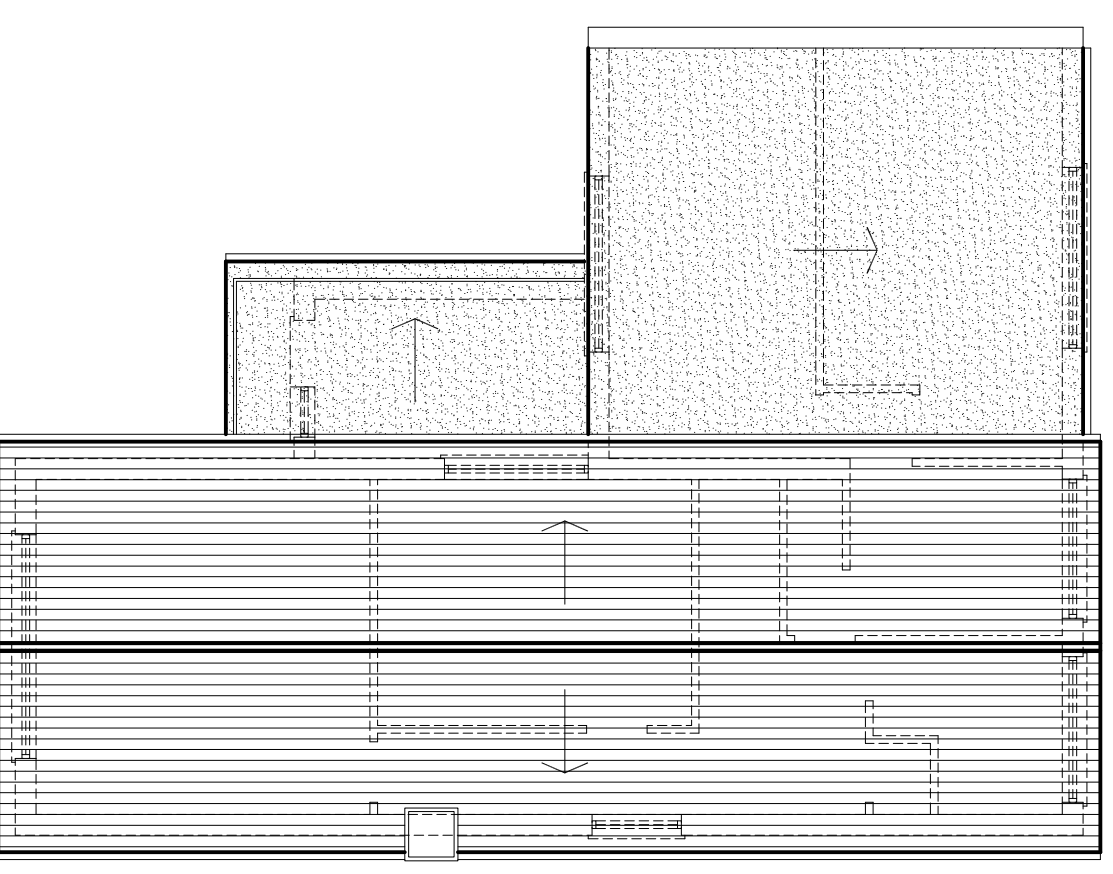
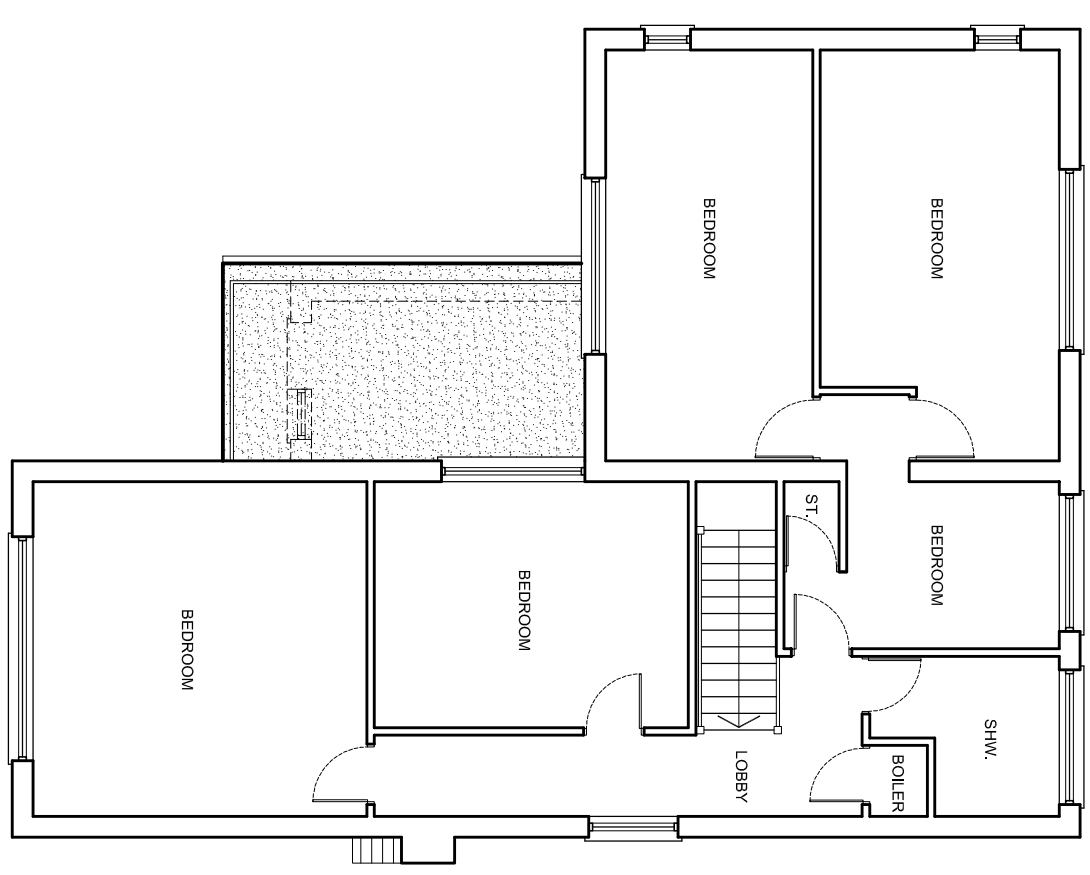



The Contractor is to check all dimensions on site and report any discrepancies to the Contract Administrator. This drawing is to be read in conjunction with all other standard documentation.

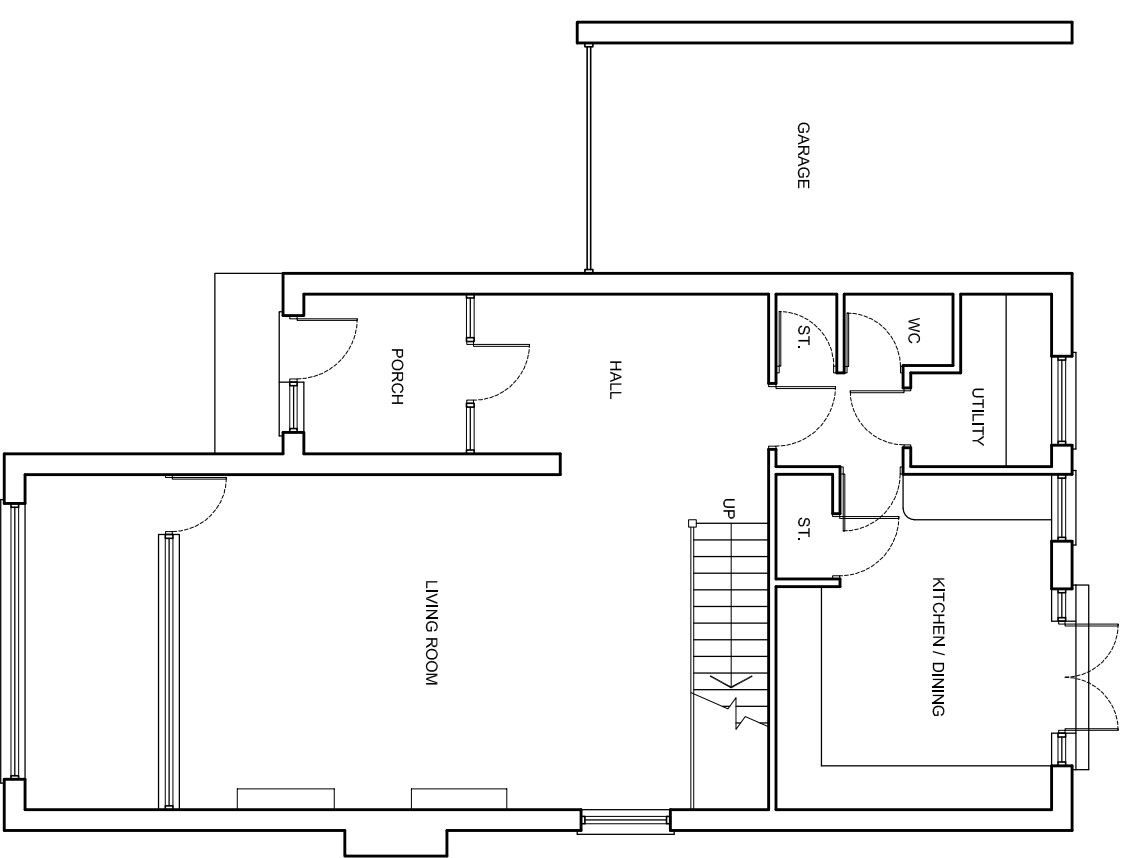


EXISTING GROUND FLOOR PLAN

EXISTING FIRST FLOOR PLAN

EXISTING ROOF PLAN

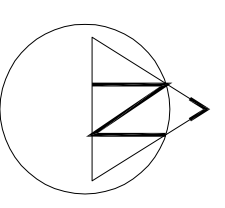

rev.	description	date	chkd.

project : **37 Erith road Bexleyheath**  
  
 93 Colmandene Crescent,  
 Orpington, Kent BR5 2RA  
 020 3004 9238  
 07931 931 035  
 s.nagpal@dapconsultants.co.uk  
 www.dapconsultants.co.uk

drawing title : **Existing Floor Plans**

drawn: SN	chkd: SS	date: 21.08.2023
status: <b>Planning</b>	scale: 1:100@A3	
proj no: <b>2454</b>	drg no: <b>01</b>	rev no:

LOCATION PLAN - SCALE 1:1250