




The Contractor is to check all dimensions on site and report any discrepancies to the Contract Administrator. This drawing is to be read in conjunction with all other standard documentation.

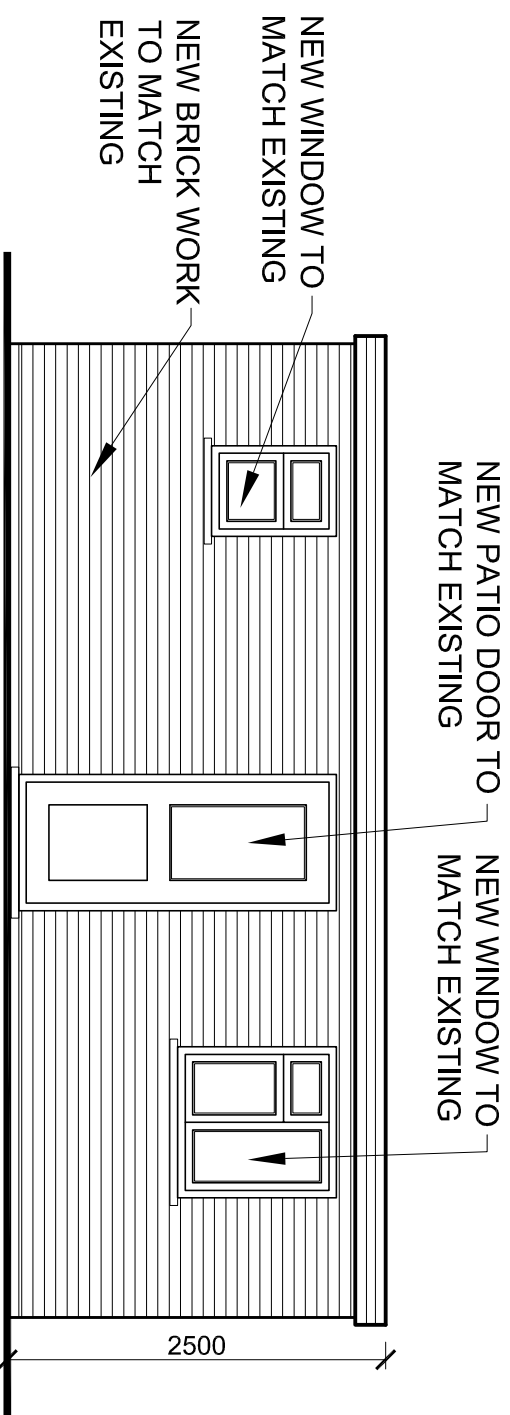


EXISTING FRONT ELEVATION

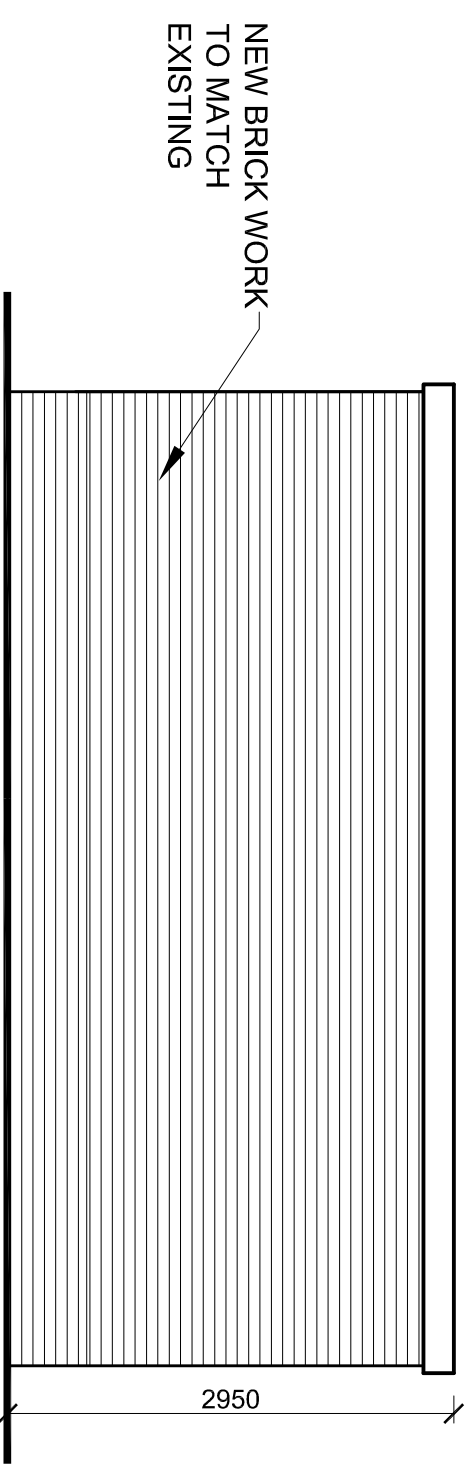

EXISTING REAR ELEVATION

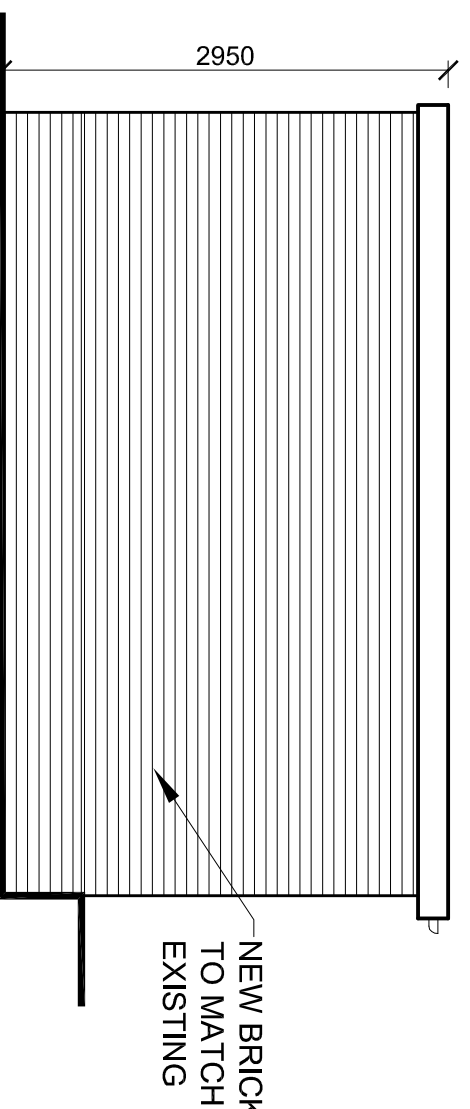

EXISTING SIDE ELEVATION

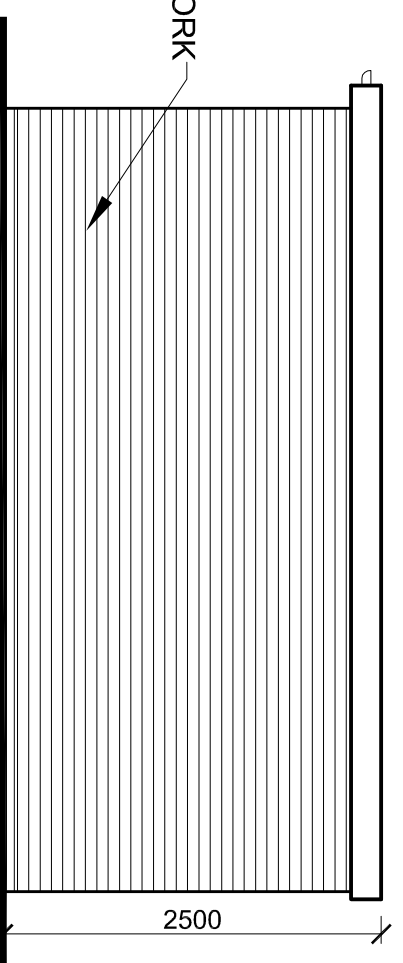

EXISTING SIDE ELEVATION

rev.	description	date	chkd.
	93 Colmandene Crescent, Orpington, Kent BR5 2RA		



www.dapconsultants.co.uk

project : 39 Kingswood Avenue
Belvedere

drawing title :
Existing Elevations

drawn: SN	chkd : SS	date: 12.10.2023
status: Retrospective		
scale: 1:100@A3		
proj no : 2484	drg no: 03	rev no: