





B PROPOSED REAR ELEVATION
Scale: 1:50



A PROPOSED FRONT ELEVATION (No Change)
Scale: 1:50

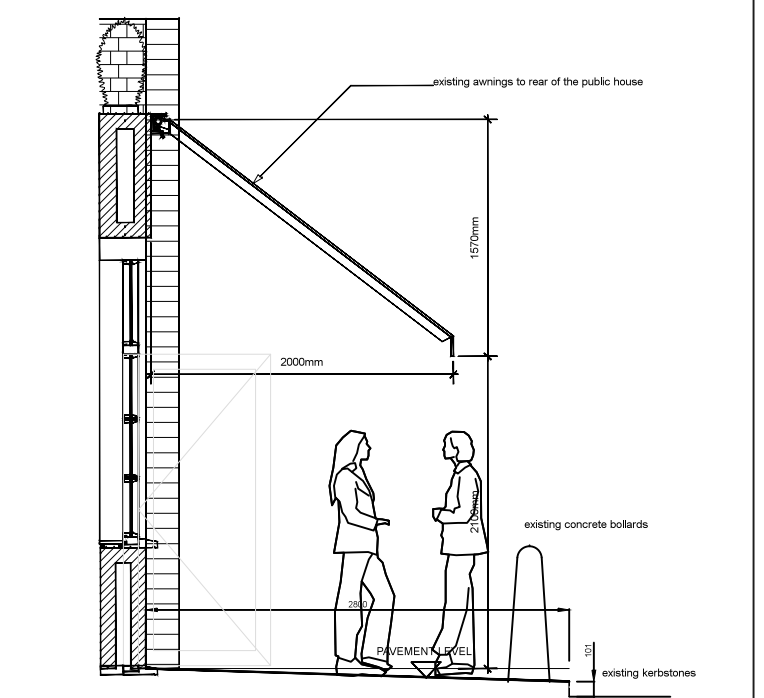

C EXISTING REAR SECTION

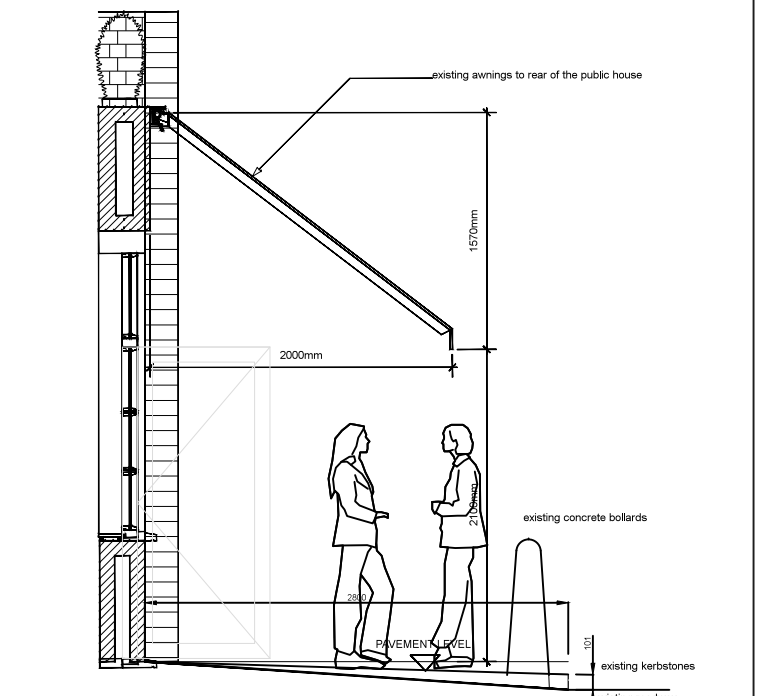

C PROPOSED REAR SECTION SHOWING RAMP



B EXISTING REAR ELEVATION
Scale: 1:50



A EXISTING FRONT ELEVATION
Scale: 1:50

REV	NOTES	DATE	BY
<small>DO NOT SCALE. WRITTEN DIMENSIONS TO BE USED IN PREFERENCE TO SCALED DIMENSIONS. ALL DIMENSIONS TO BE CHECKED ON SITE BY CONTRACTOR & ALL DISCREPANCIES TO BE REPORTED TO SMITH COLDHAM DESIGN LTD.</small>			
CLIENT Greene King			
JOB TITLE George 74 Bexley High Street DA5 1AJ Tel; 01322 523843			
DRAWING TITLE Universal WC access scheme Elevations As Existing and Proposed			
SCALE 1-50 @ A1	DRAWING No 6082-23-101		
DATE October 2023	REVISION		
DRAWN BY Patrick Smith MCSD			
 smith coldham design ltd <small>55 LIME GROVE, RUSSELL, MIDDLESEX, HA4 6RL M: 07774 476519 T: 020 8869 9681 E: patrick@smithcoldham.com</small> design - architecture - brand development - project management			