




GROUND FLOOR

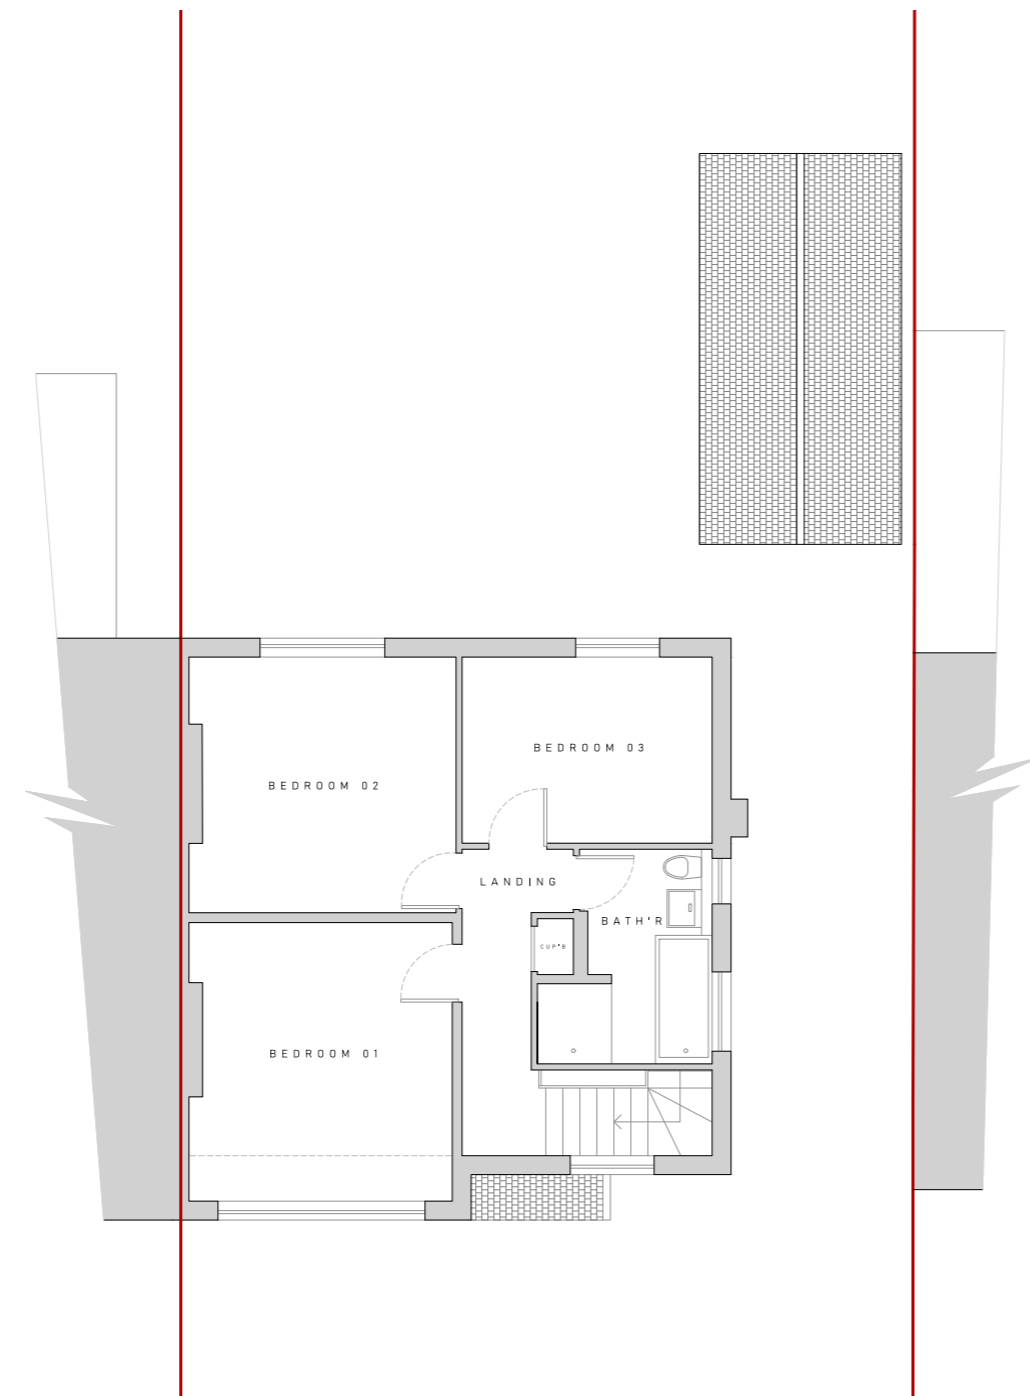

FIRST FLOOR

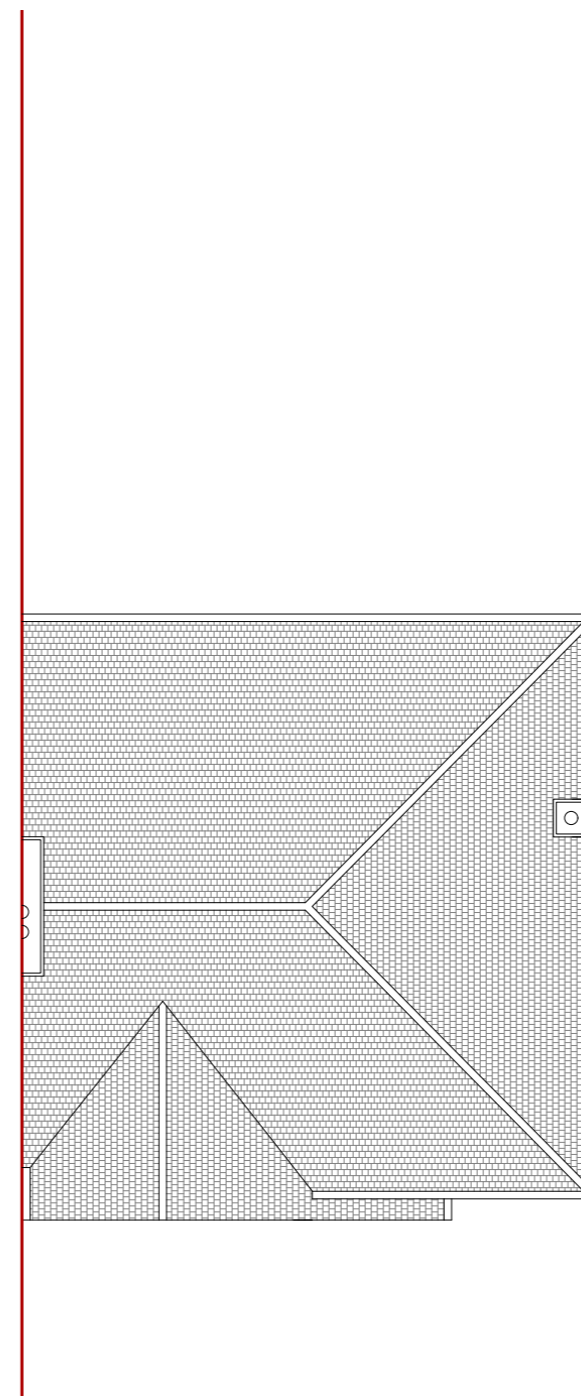

ROOF FLOOR

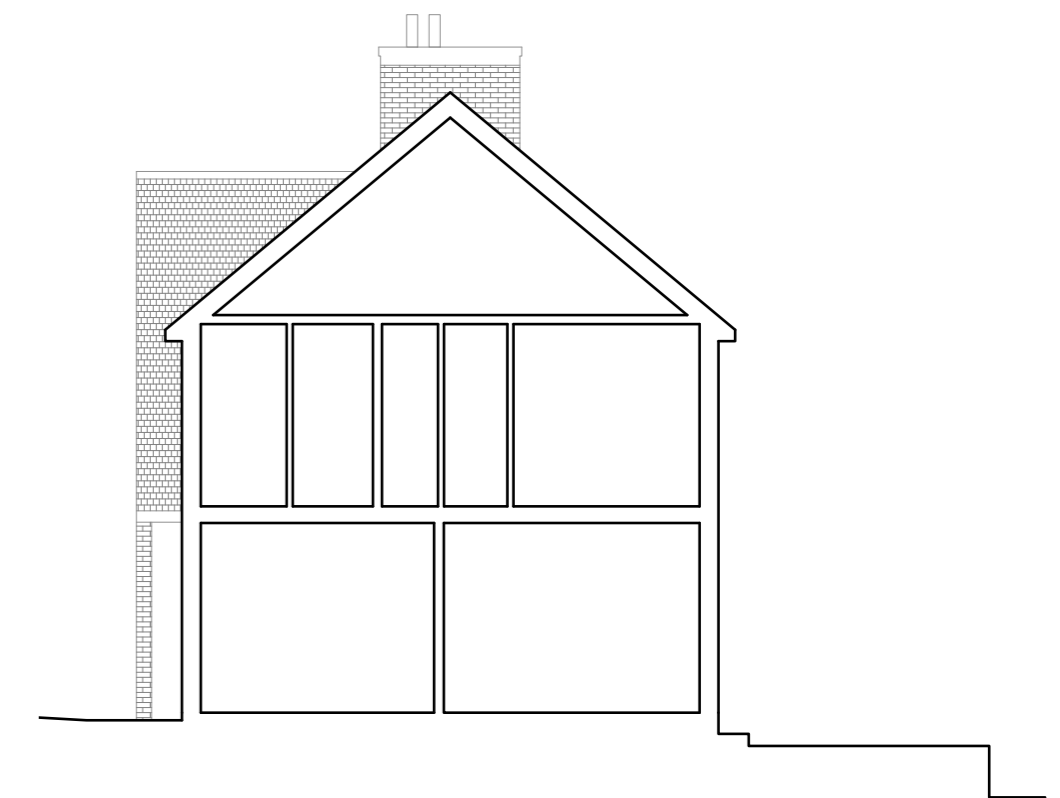

05 SECTION




01 FRONT ELEVATION




02 SIDE ELEVATION



03 REAR ELEVATION

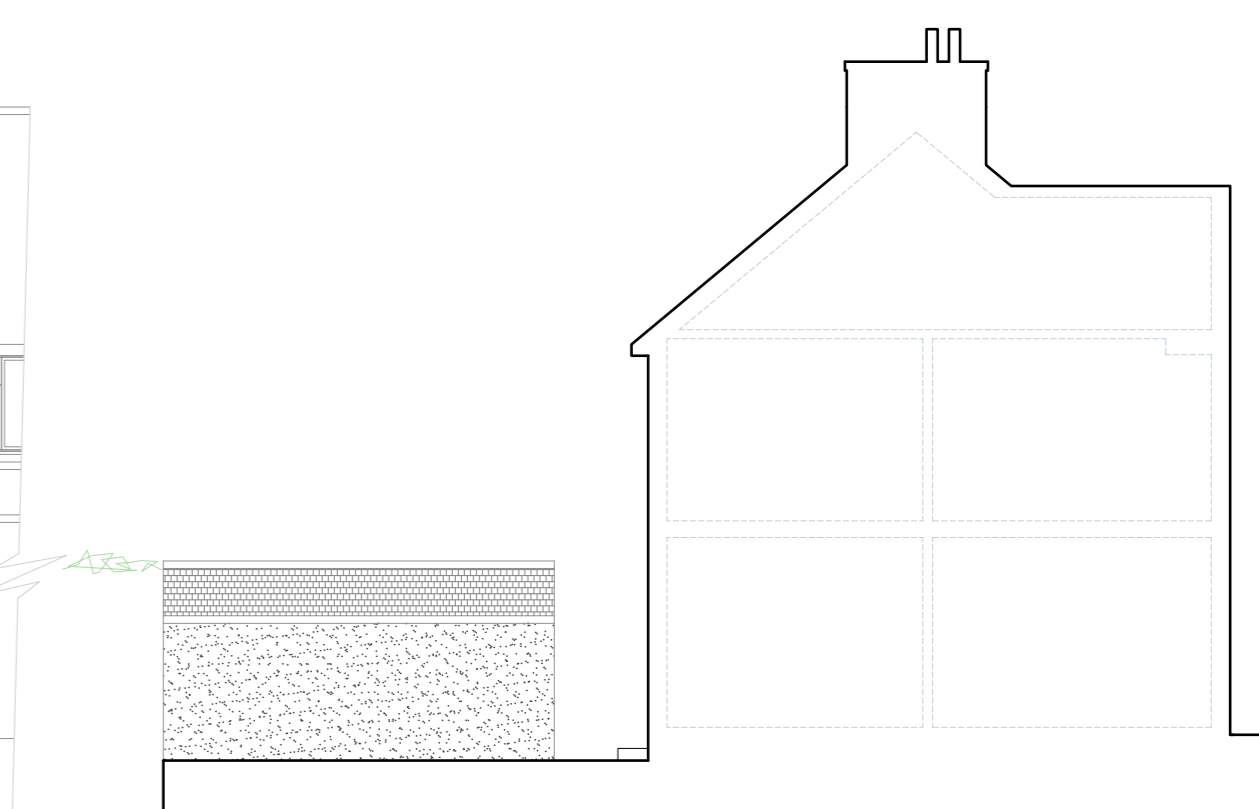

04 SIDE ELEVATION

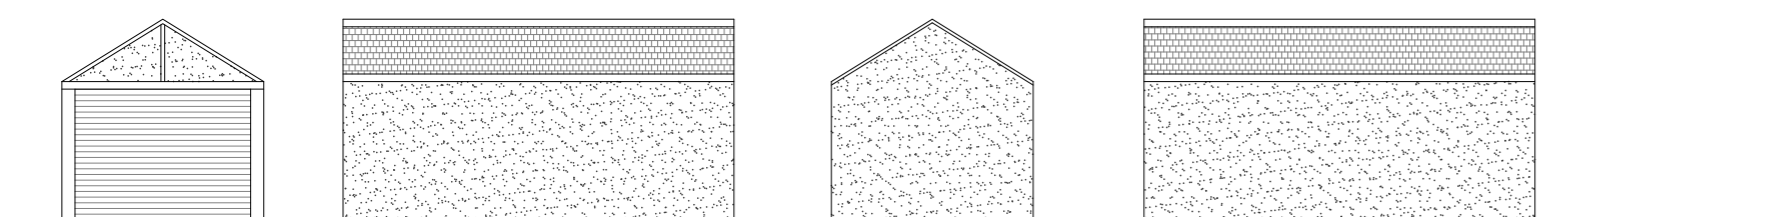

GARAGE ELEVATIONS

DRAFT ARCHITECTURE	PROJECT No: 2321	ISSUE DATE: 25.10.2023
	SCALE: 1:100@A2	DRAWING No: 001
DRAWING NAME: EXISTING PLANS		

WWW.DRAFTARCHITECTURE.CO.UK
DESIGN@DRAFTARCHITECTURE.CO.UK

THIS DRAWING IS THE PROPRIETARY PROPERTY OF DRAFT ARCHITECTURE LTD. IT IS TO BE USED ONLY FOR THE PROJECT AND SITE SPECIFIC APPROVALS. ANY REUSE OR MODIFICATION WITHOUT THE WRITTEN PERMISSION OF DRAFT ARCHITECTURE LTD IS STRICTLY PROHIBITED. ALL RIGHTS RESERVED. NO LIABILITY IS TAKEN FOR ACCURACY. COPYRIGHT RESERVED.